

Scara 1 : 1000, sistem de proiectie STEREO 70

Sectorul cadastral : 79

Mociu Intravilan

Mociu Extravilan



Mociu Extravilan

Mociu Extravilan

Mociu Extravilan


Mociu Extravilan

Schita cu dispunerea sectoarelor cadastrale

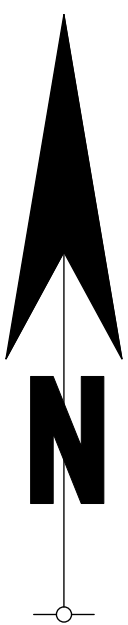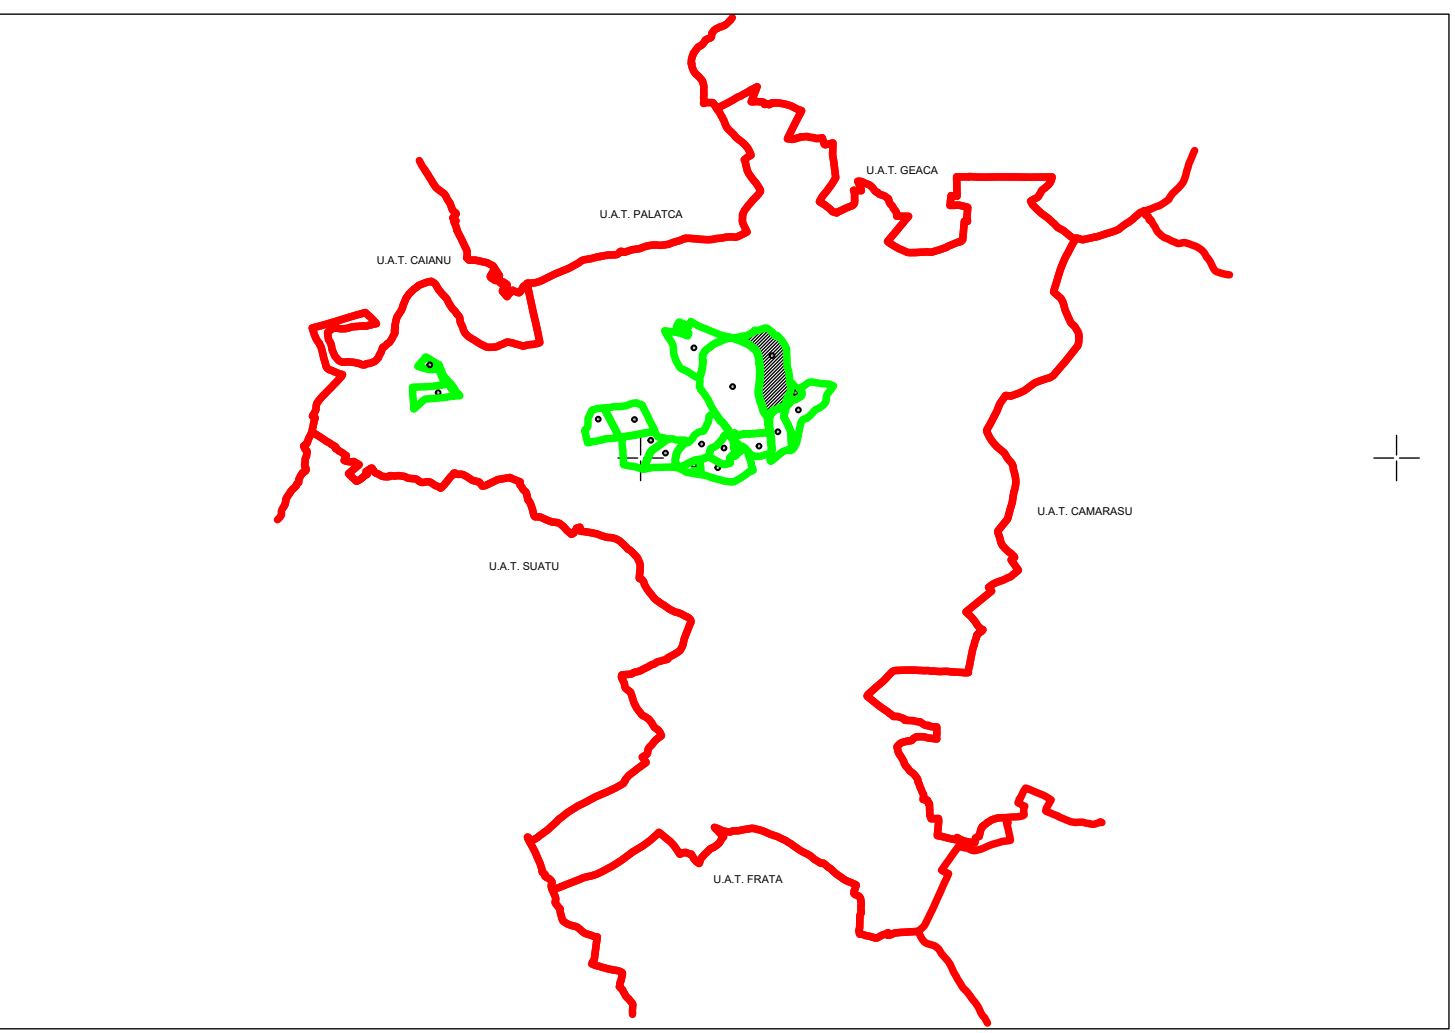

Legenda

Limita UAT -
Limita sector cadastral -
Numar sector cadastral -
Limita tarlale si cvratale -
Numar tarlale si cvartale -
Limita intravilan -
Denumire si numar intravilan -
Numar plansa -
Limita constructii -
Identificator constructii -

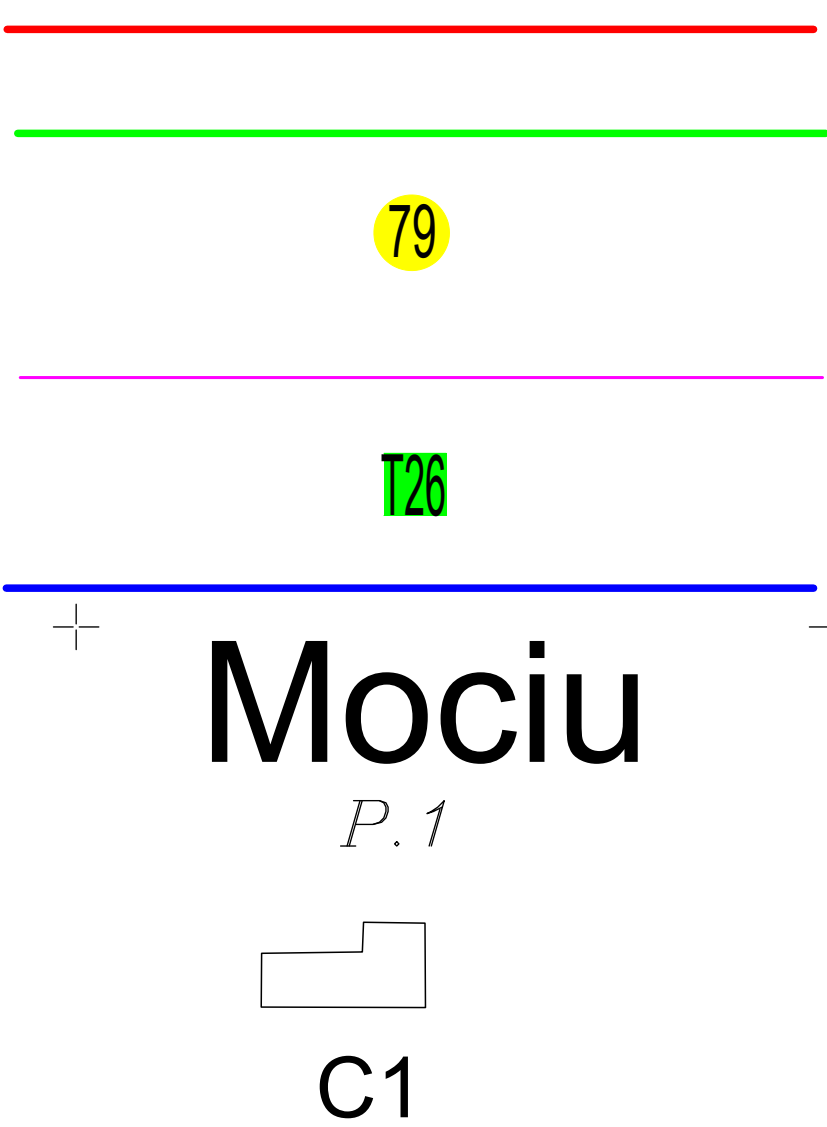

Mociu


P. 1

C1

GENERAL TOPO WEST S.R.L.	Cluj-Napoca, Str. Mircea, nr. 20 Cluj
Executant, nume si prenume	Semnatura si stampila
ing. Sabin Claudiu STAN	
Data	25.11.2024

"Spre publicare"

P. 1

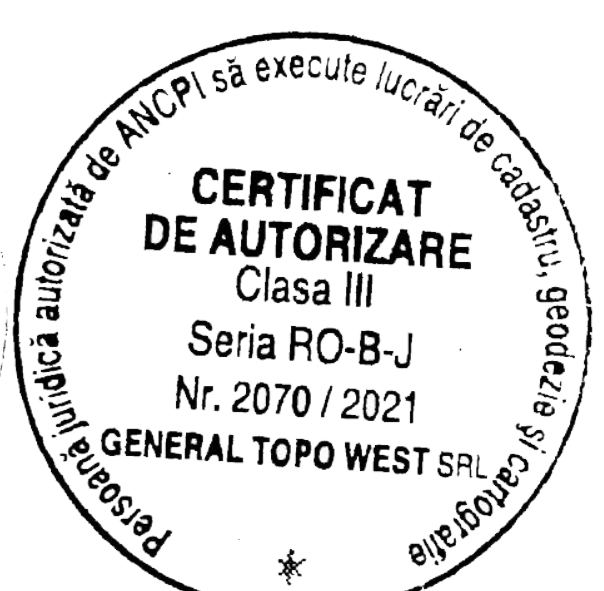

Sector 79-Plansa 2