


PLAN CADASTRAL

UAT: Petrestii de Jos, judetul: CLUJ, Sect. cad. 100, plansa 1

Scara 1:2000


Sistem de proiectie: stereografic 1970

Spre Publicare

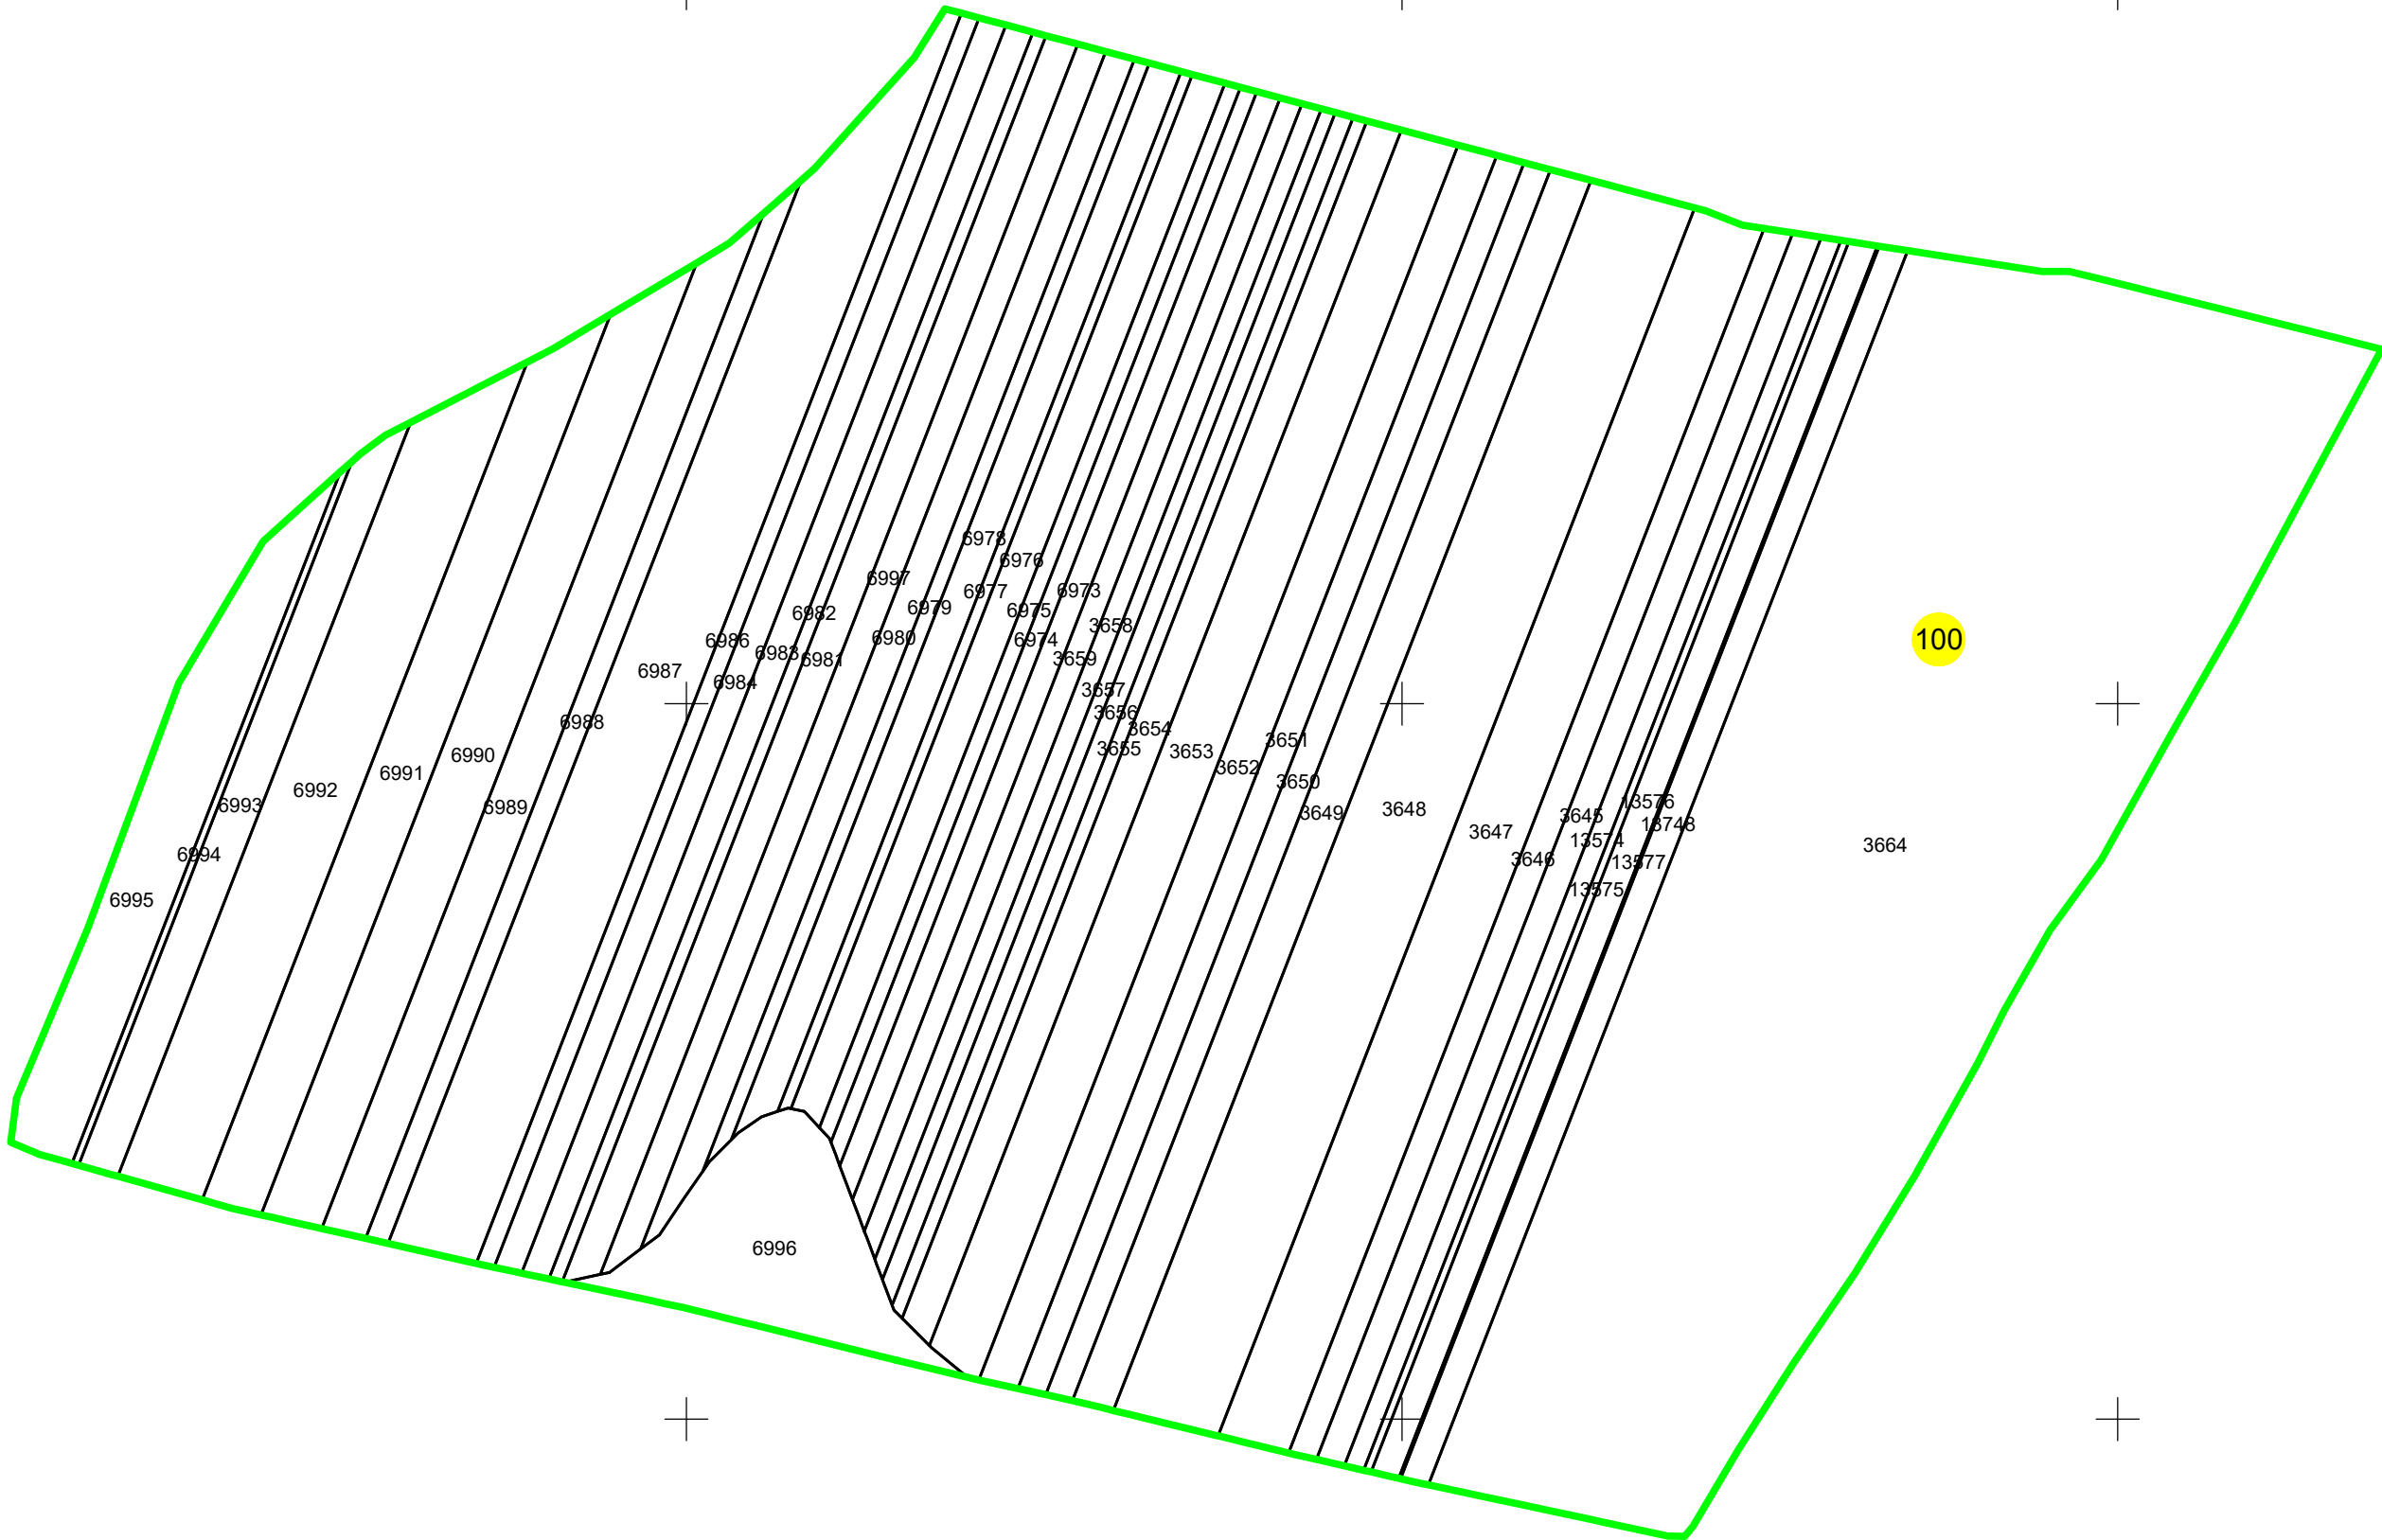

Executant: SC TOTAL BUSINESS LAND SRL  
Data: 25.03.2025  
LEGENDA

|                    |     |
|--------------------|-----|
| Numar Sector       | 1   |
| Cod constructie    | C1  |
| ID imobil          | 15  |
| Limita sector      |     |
| Limita imobil      |     |
| Hidrografie        |     |
| Limita UAT         |     |
| Limita intravilan  |     |
| Limita tarla       |     |
| Numar tarla        | 101 |
| Numar postal       | 37B |
| Limita constructie |     |

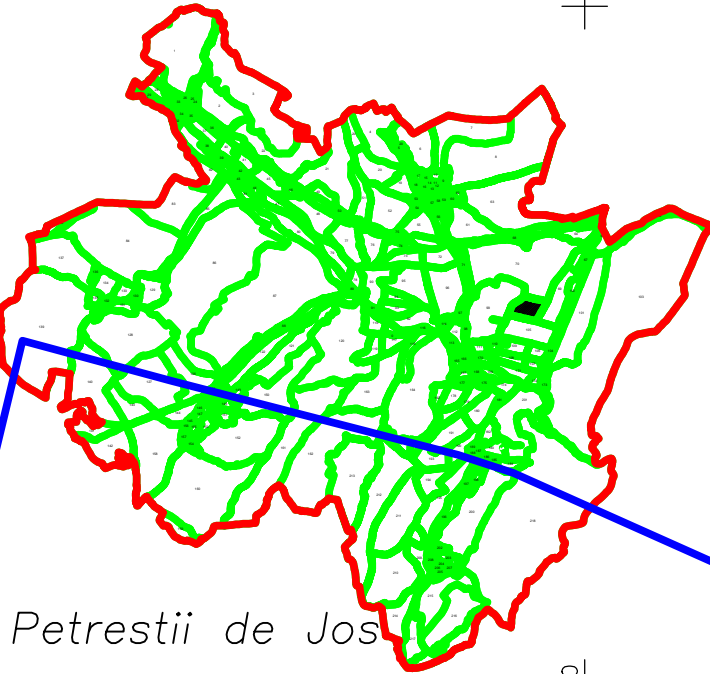

Petrestii de Jos