

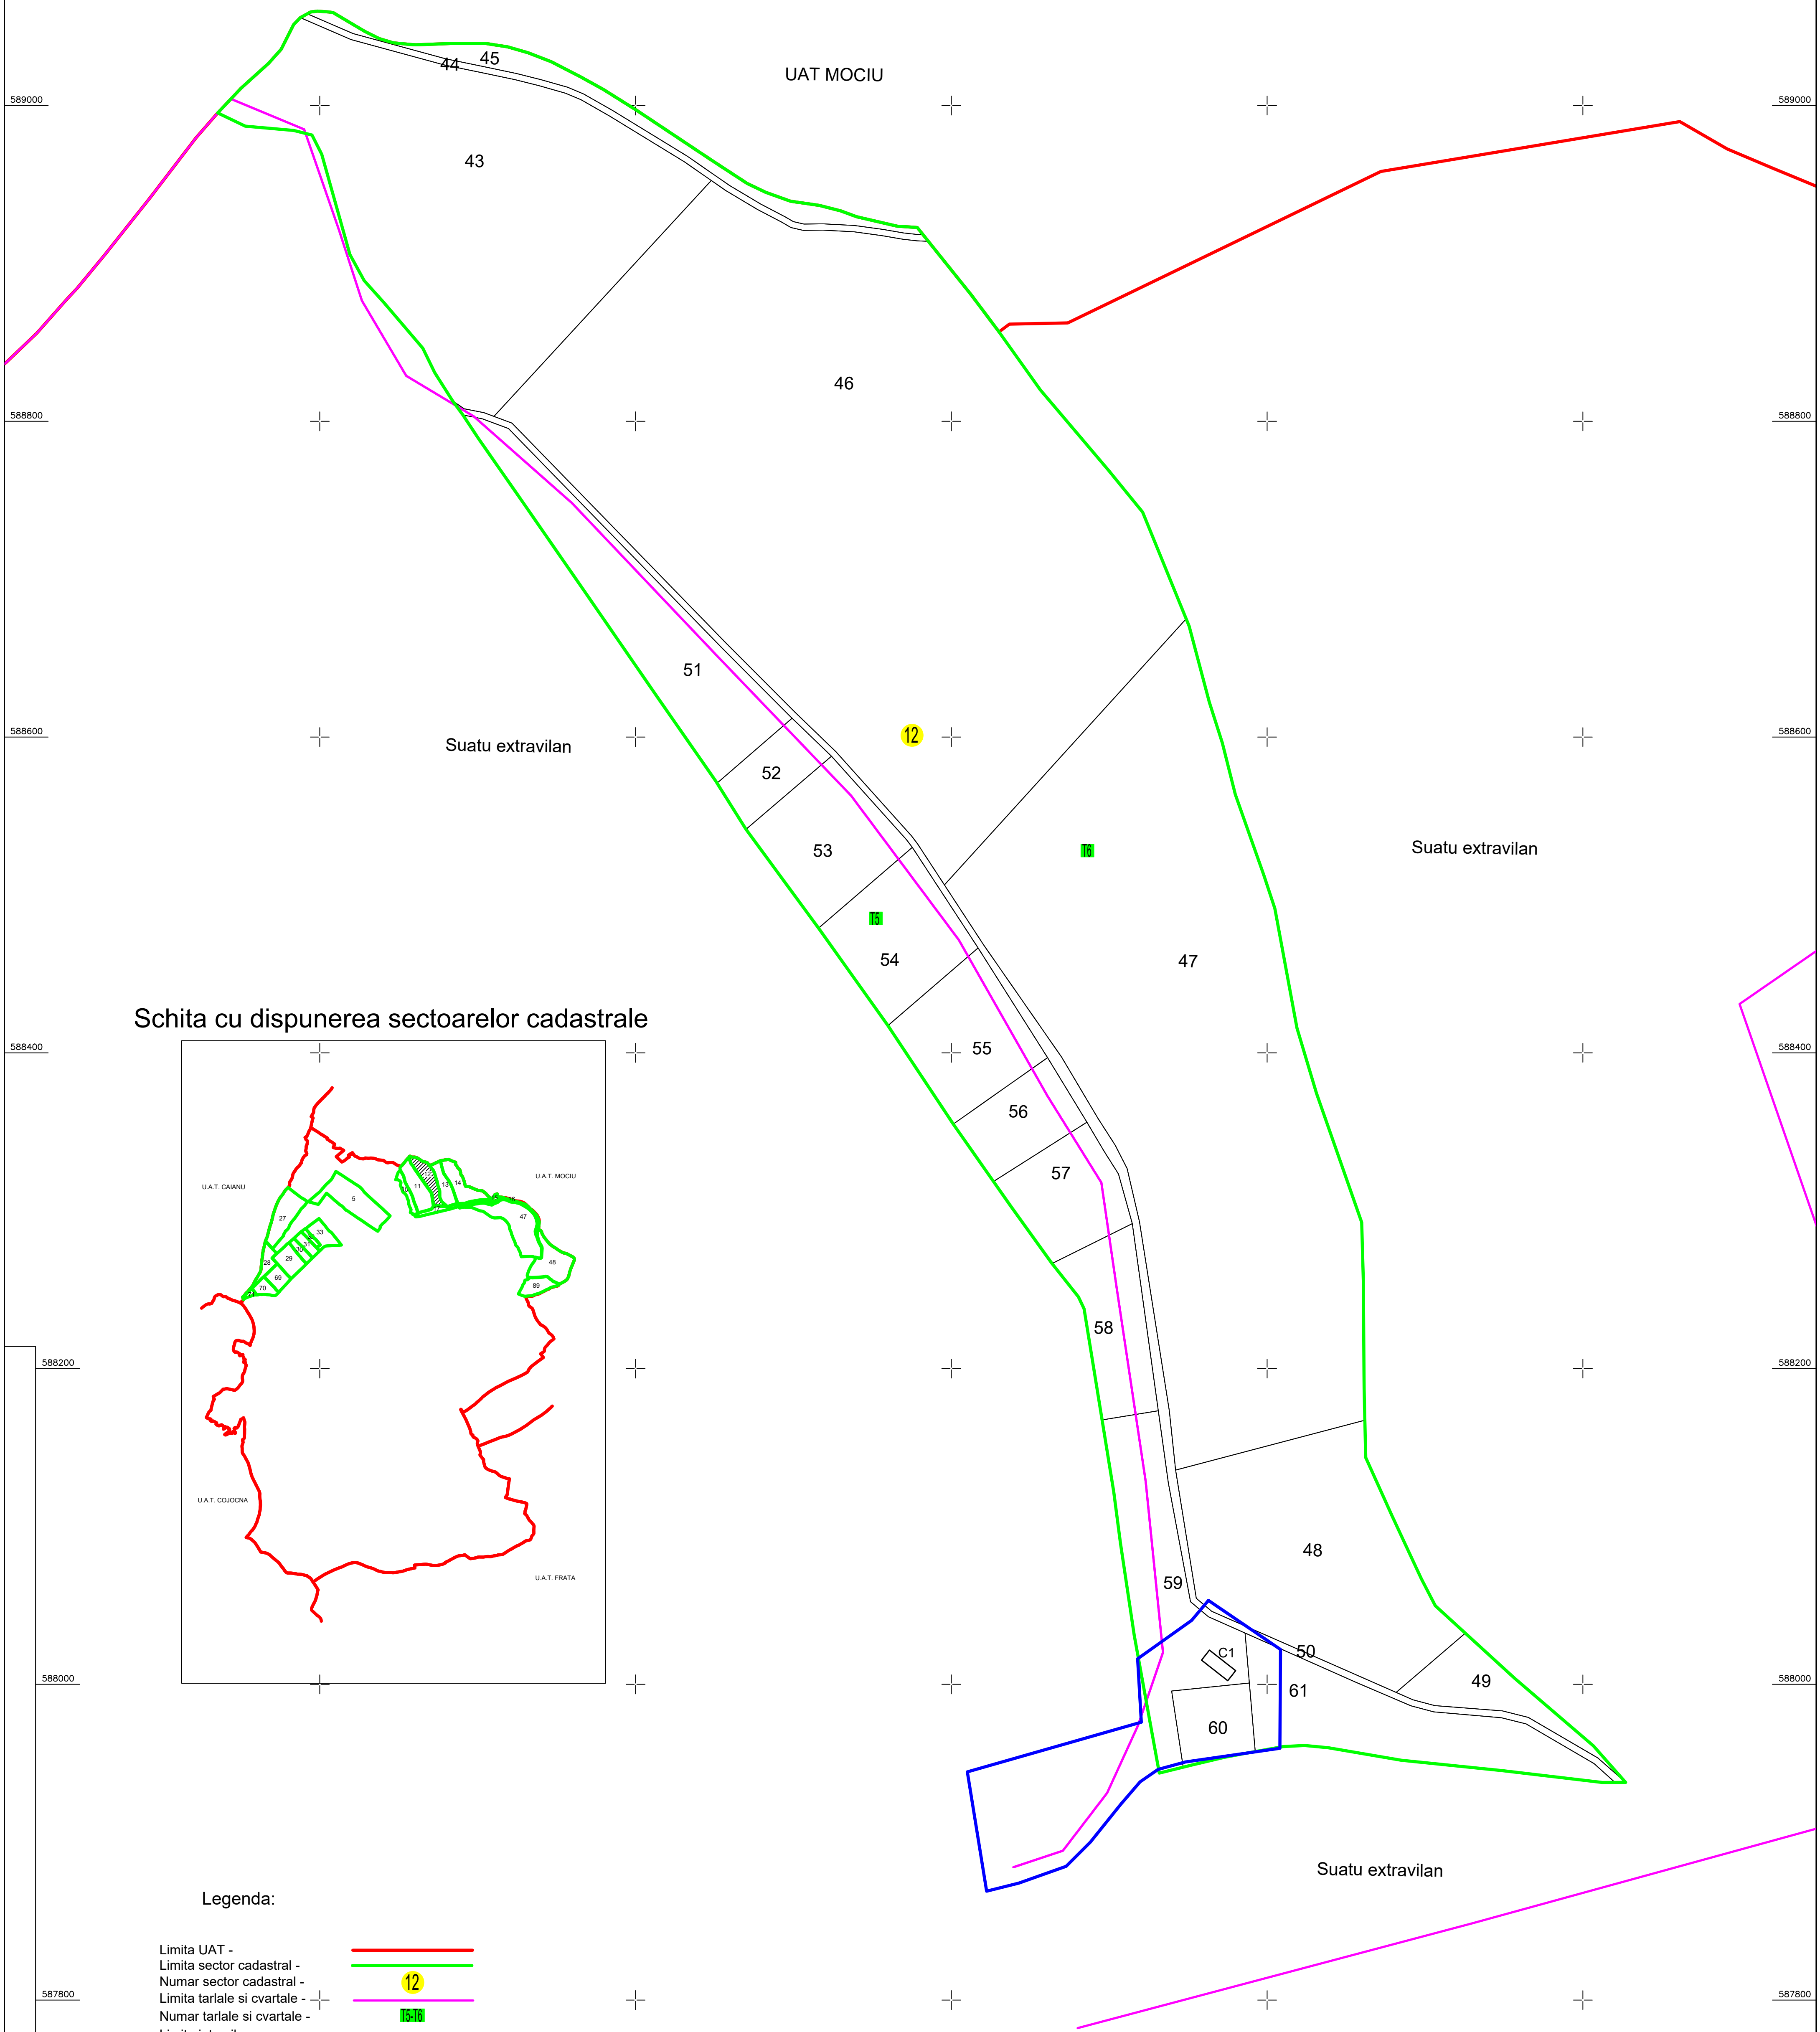


Judetul : Cluj
UAT : Suatu
Sectorul cadastral : 12

PLAN CADASTRAL
Scara 1 : 2000, sistem de proiectie STEREO 70

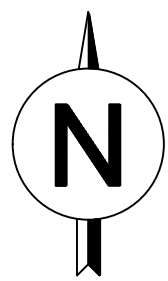

Schita cu dispunerea sectoarelor cadastrale

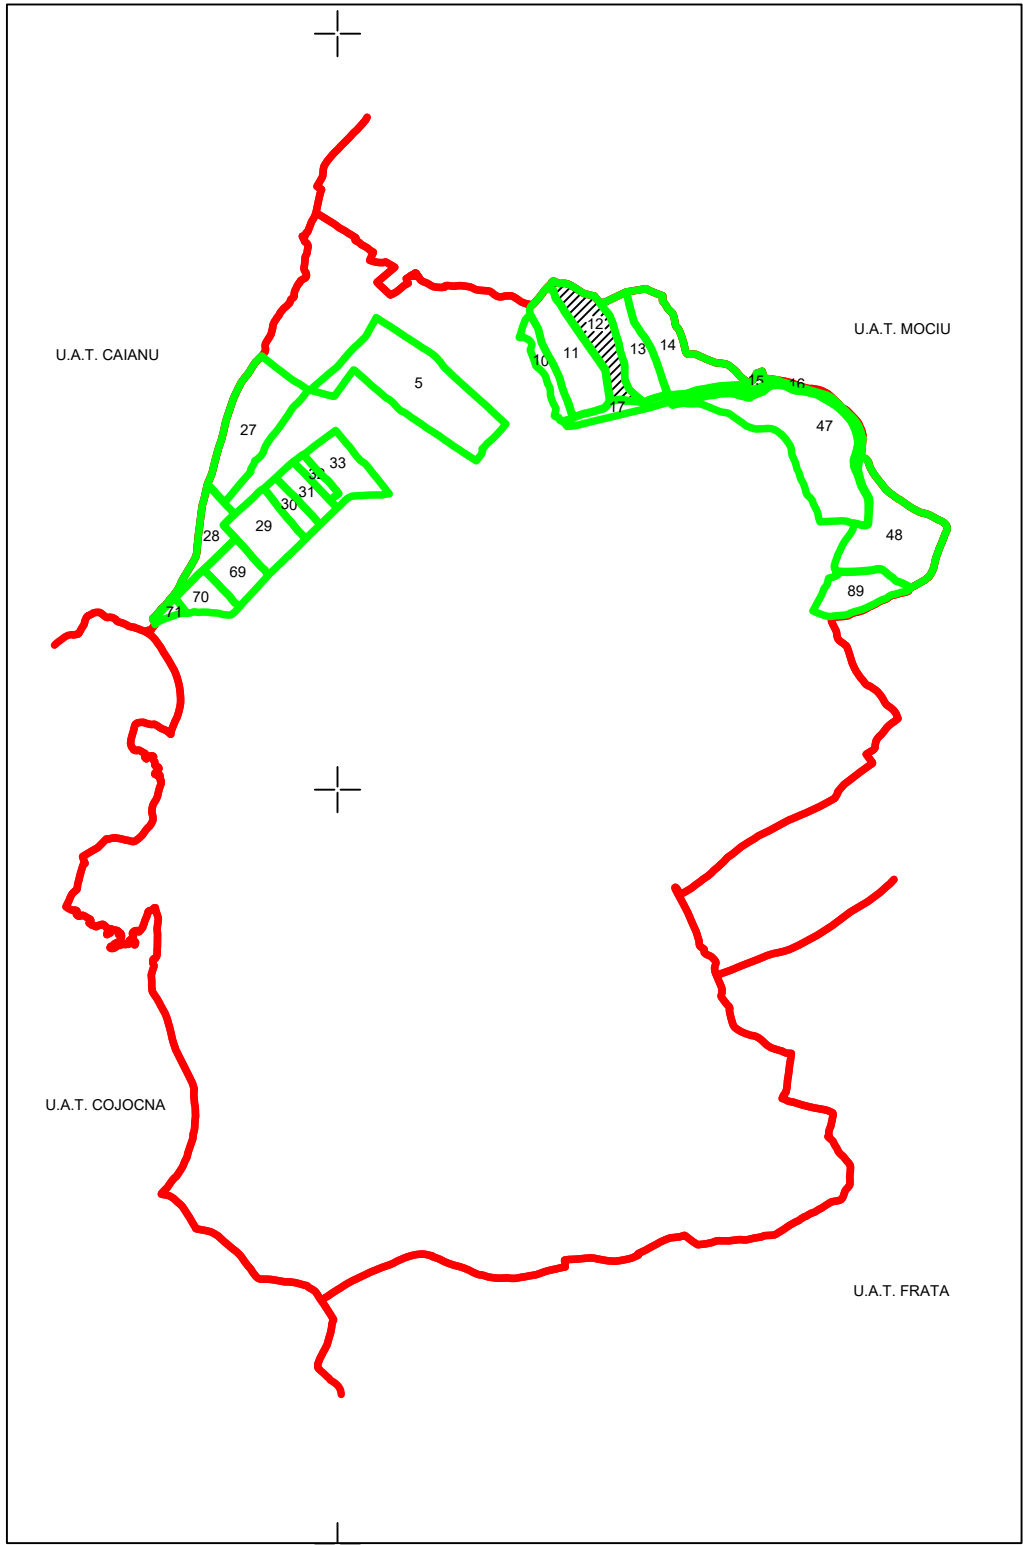

Legenda:

- Limita UAT -
- Limita sector cadastral -
- Numar sector cadastral -
- Limita tarlale si cvartale -
- Numar tarlale si cvartale -
- Limita intravilan -
- Denumire si numar intravilan -
- Numar plansa -
- Limita constructii -
- Identificator constructii -

12

15-16

Suatu

P.1

C1

P.F.A BRAD GEORGE DORIN - GEODEZ	Avizata, St. / Nr. Telex: Nr. 118
Executant, nume si prenume	Semnatura si stampila
Ing. George-Dorin BRAD	
Data	10.10.2024