

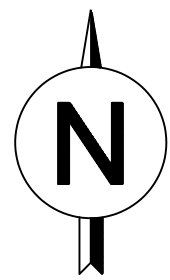


Judetul : Cluj
UAT : Suatu
Sectorul cadastral : 15

PLAN CADASTRAL
Scara 1 : 2000, sistem de proiectie STEREO 70

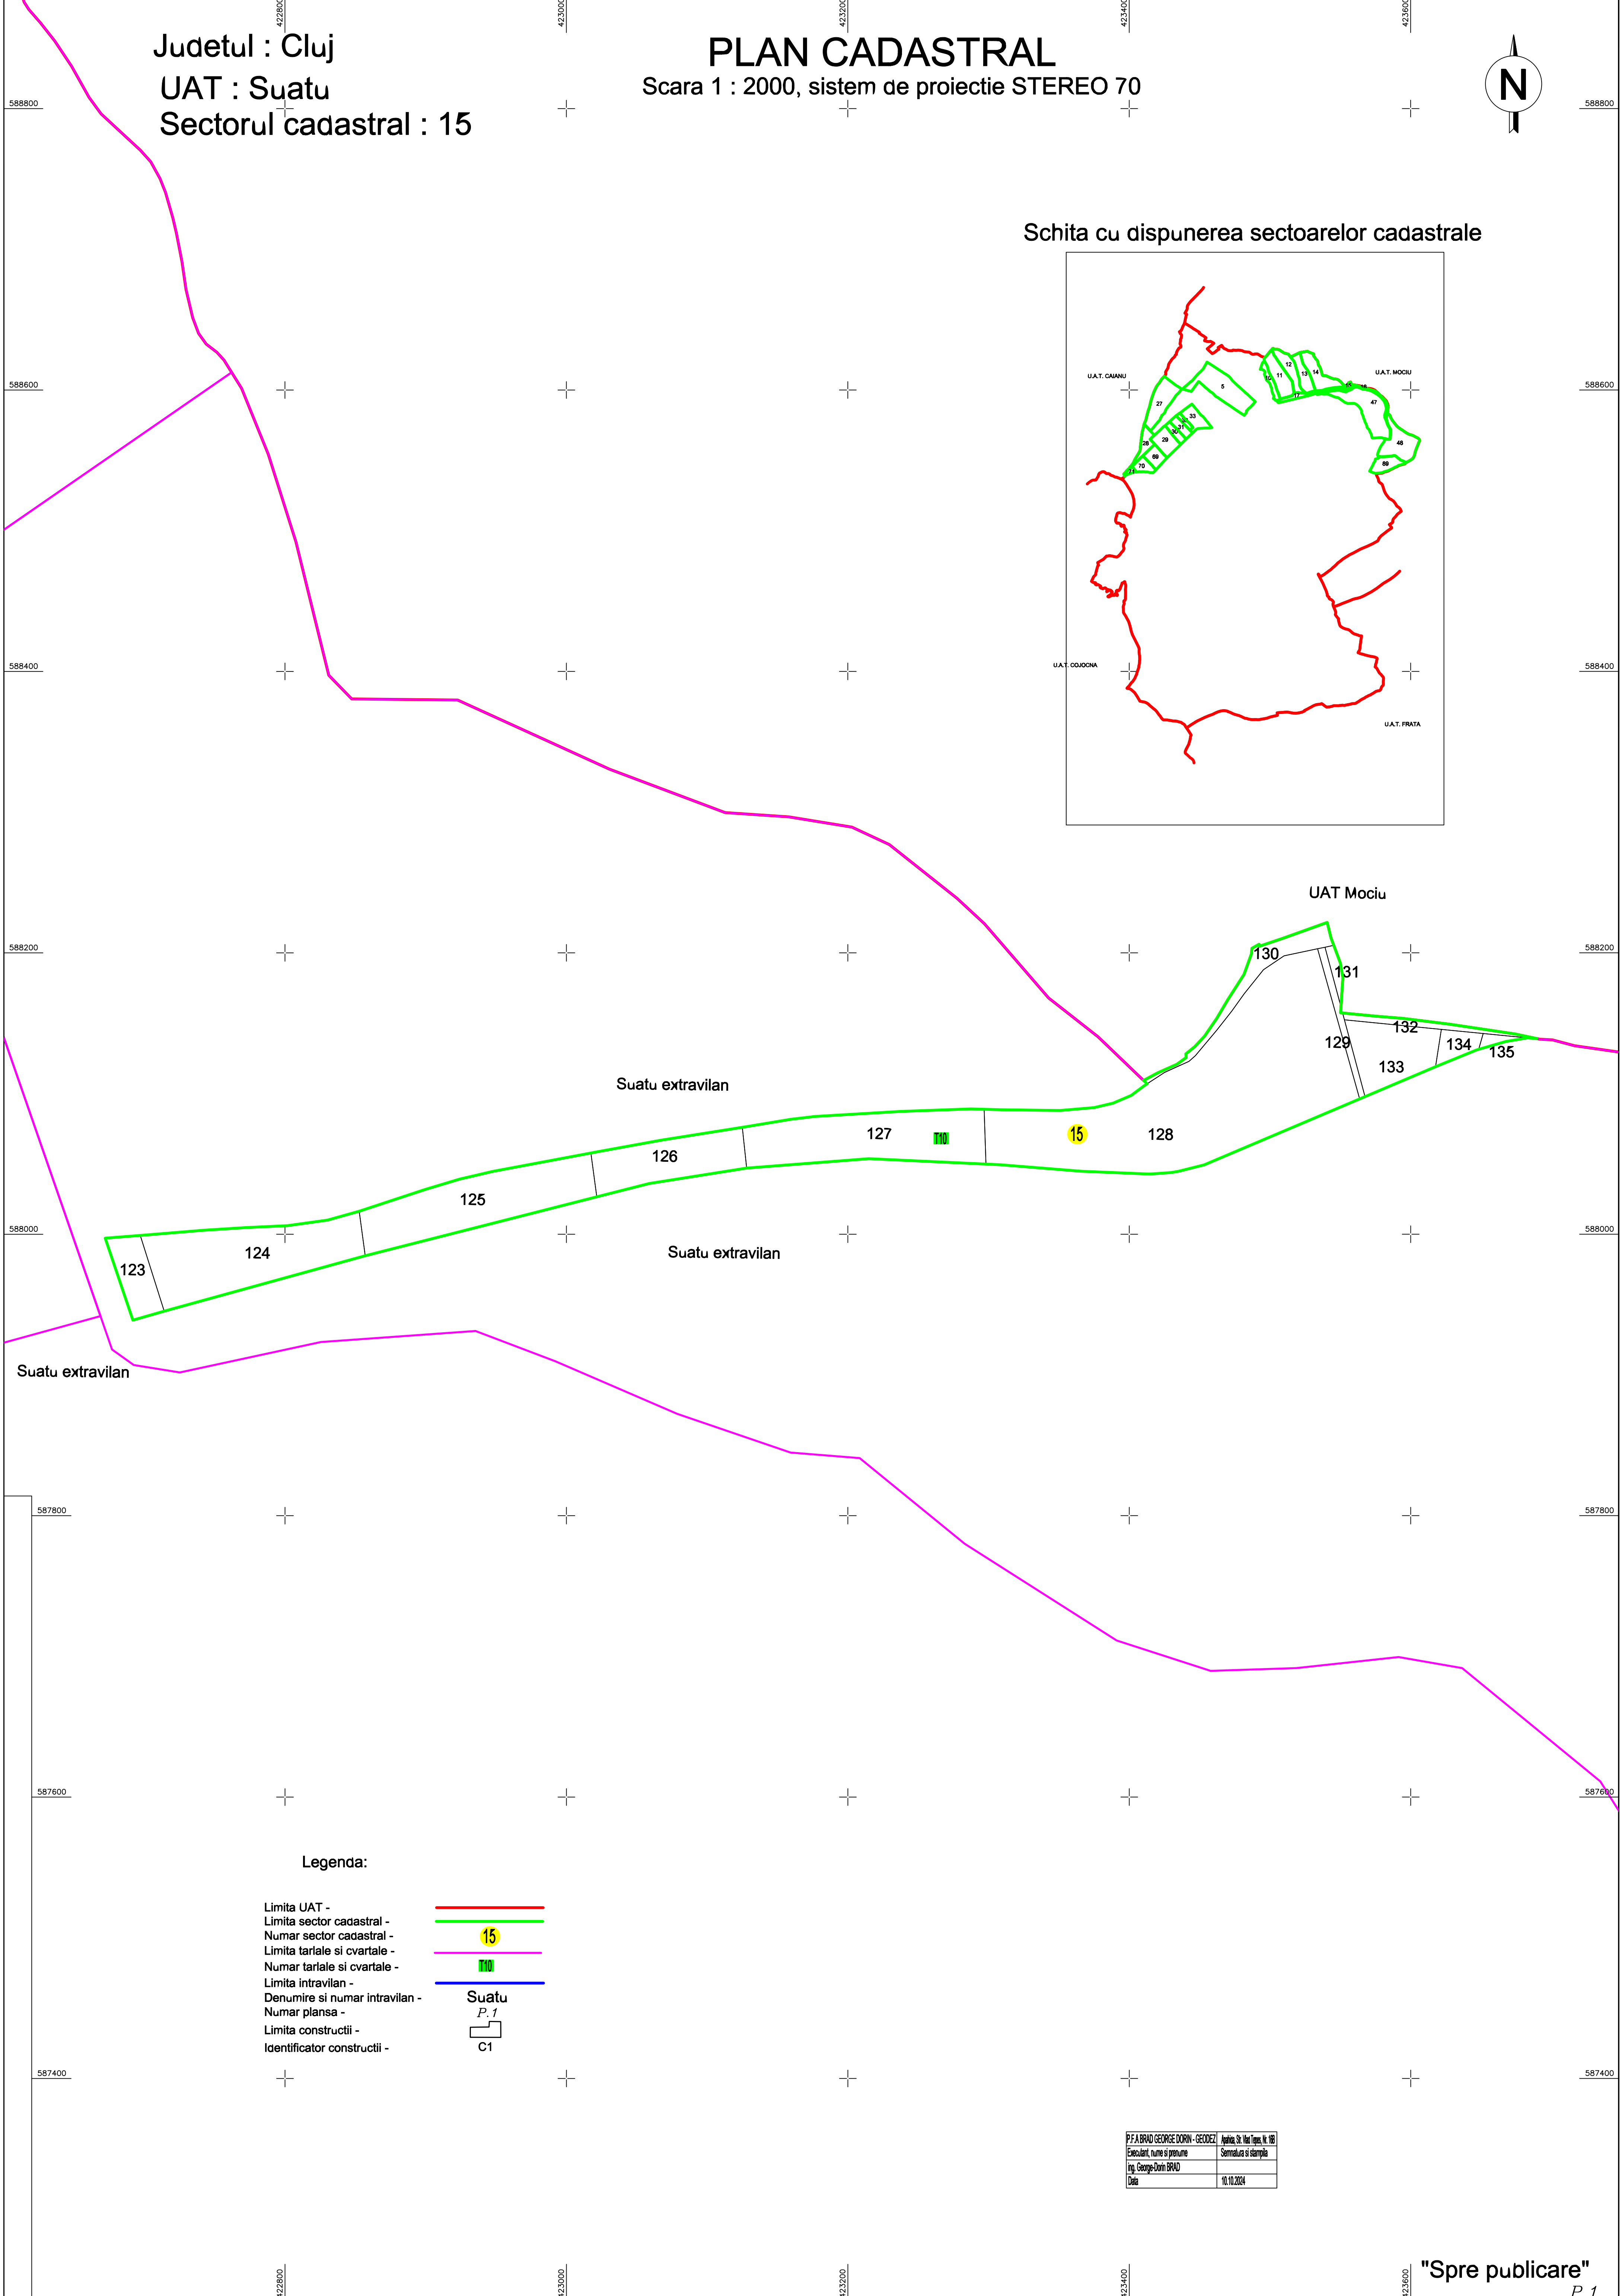


Schita cu dispunerea sectoarelor cadastrale

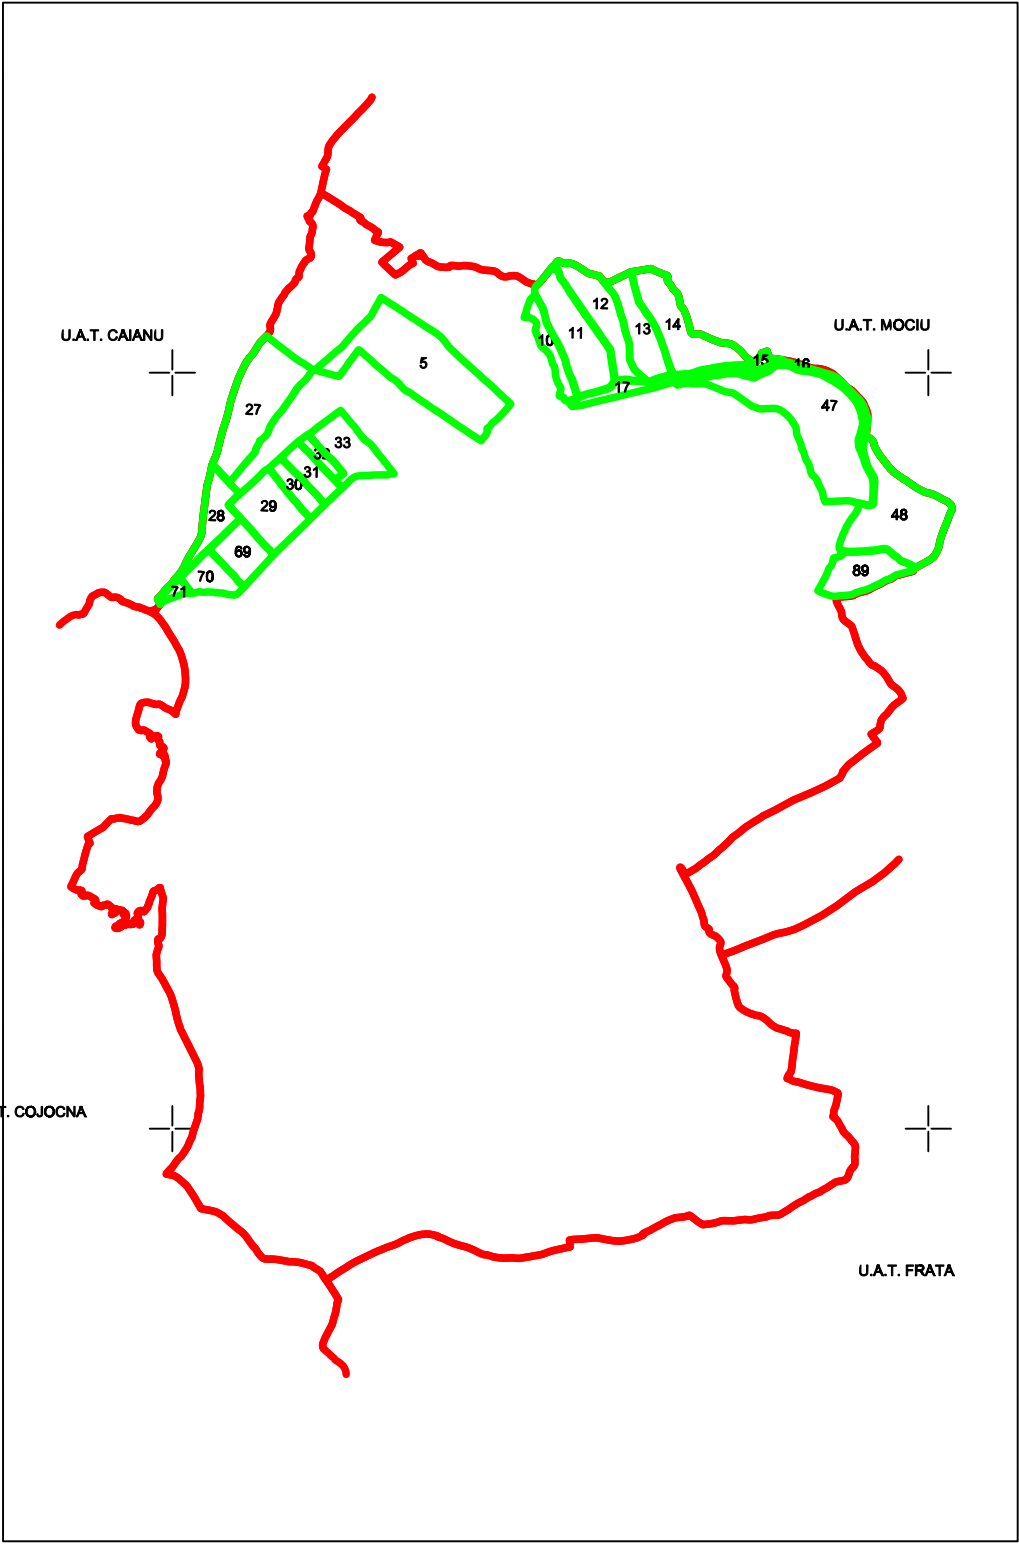

Legenda:

- Limita UAT -
- Limita sector cadastral -
- Numar sector cadastral -
- Limita tariale si cvartale -
- Numar tariale si cvartale -
- Limita intravilan -
- Denumire si numar intravilan -
- Numar plansa -
- Limita constructii -
- Identificator constructii -

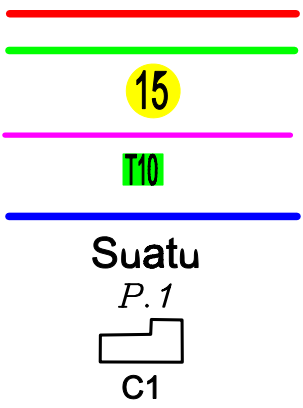

P.F. A. BRADU GEORGE DORIN - GEODEZ	Aplicat St. Marius Nr. 180
Exemplar, nume si prenume	Semnatura si stampila
Ing. George-Dorin BRADU	
Data	10.10.2024