

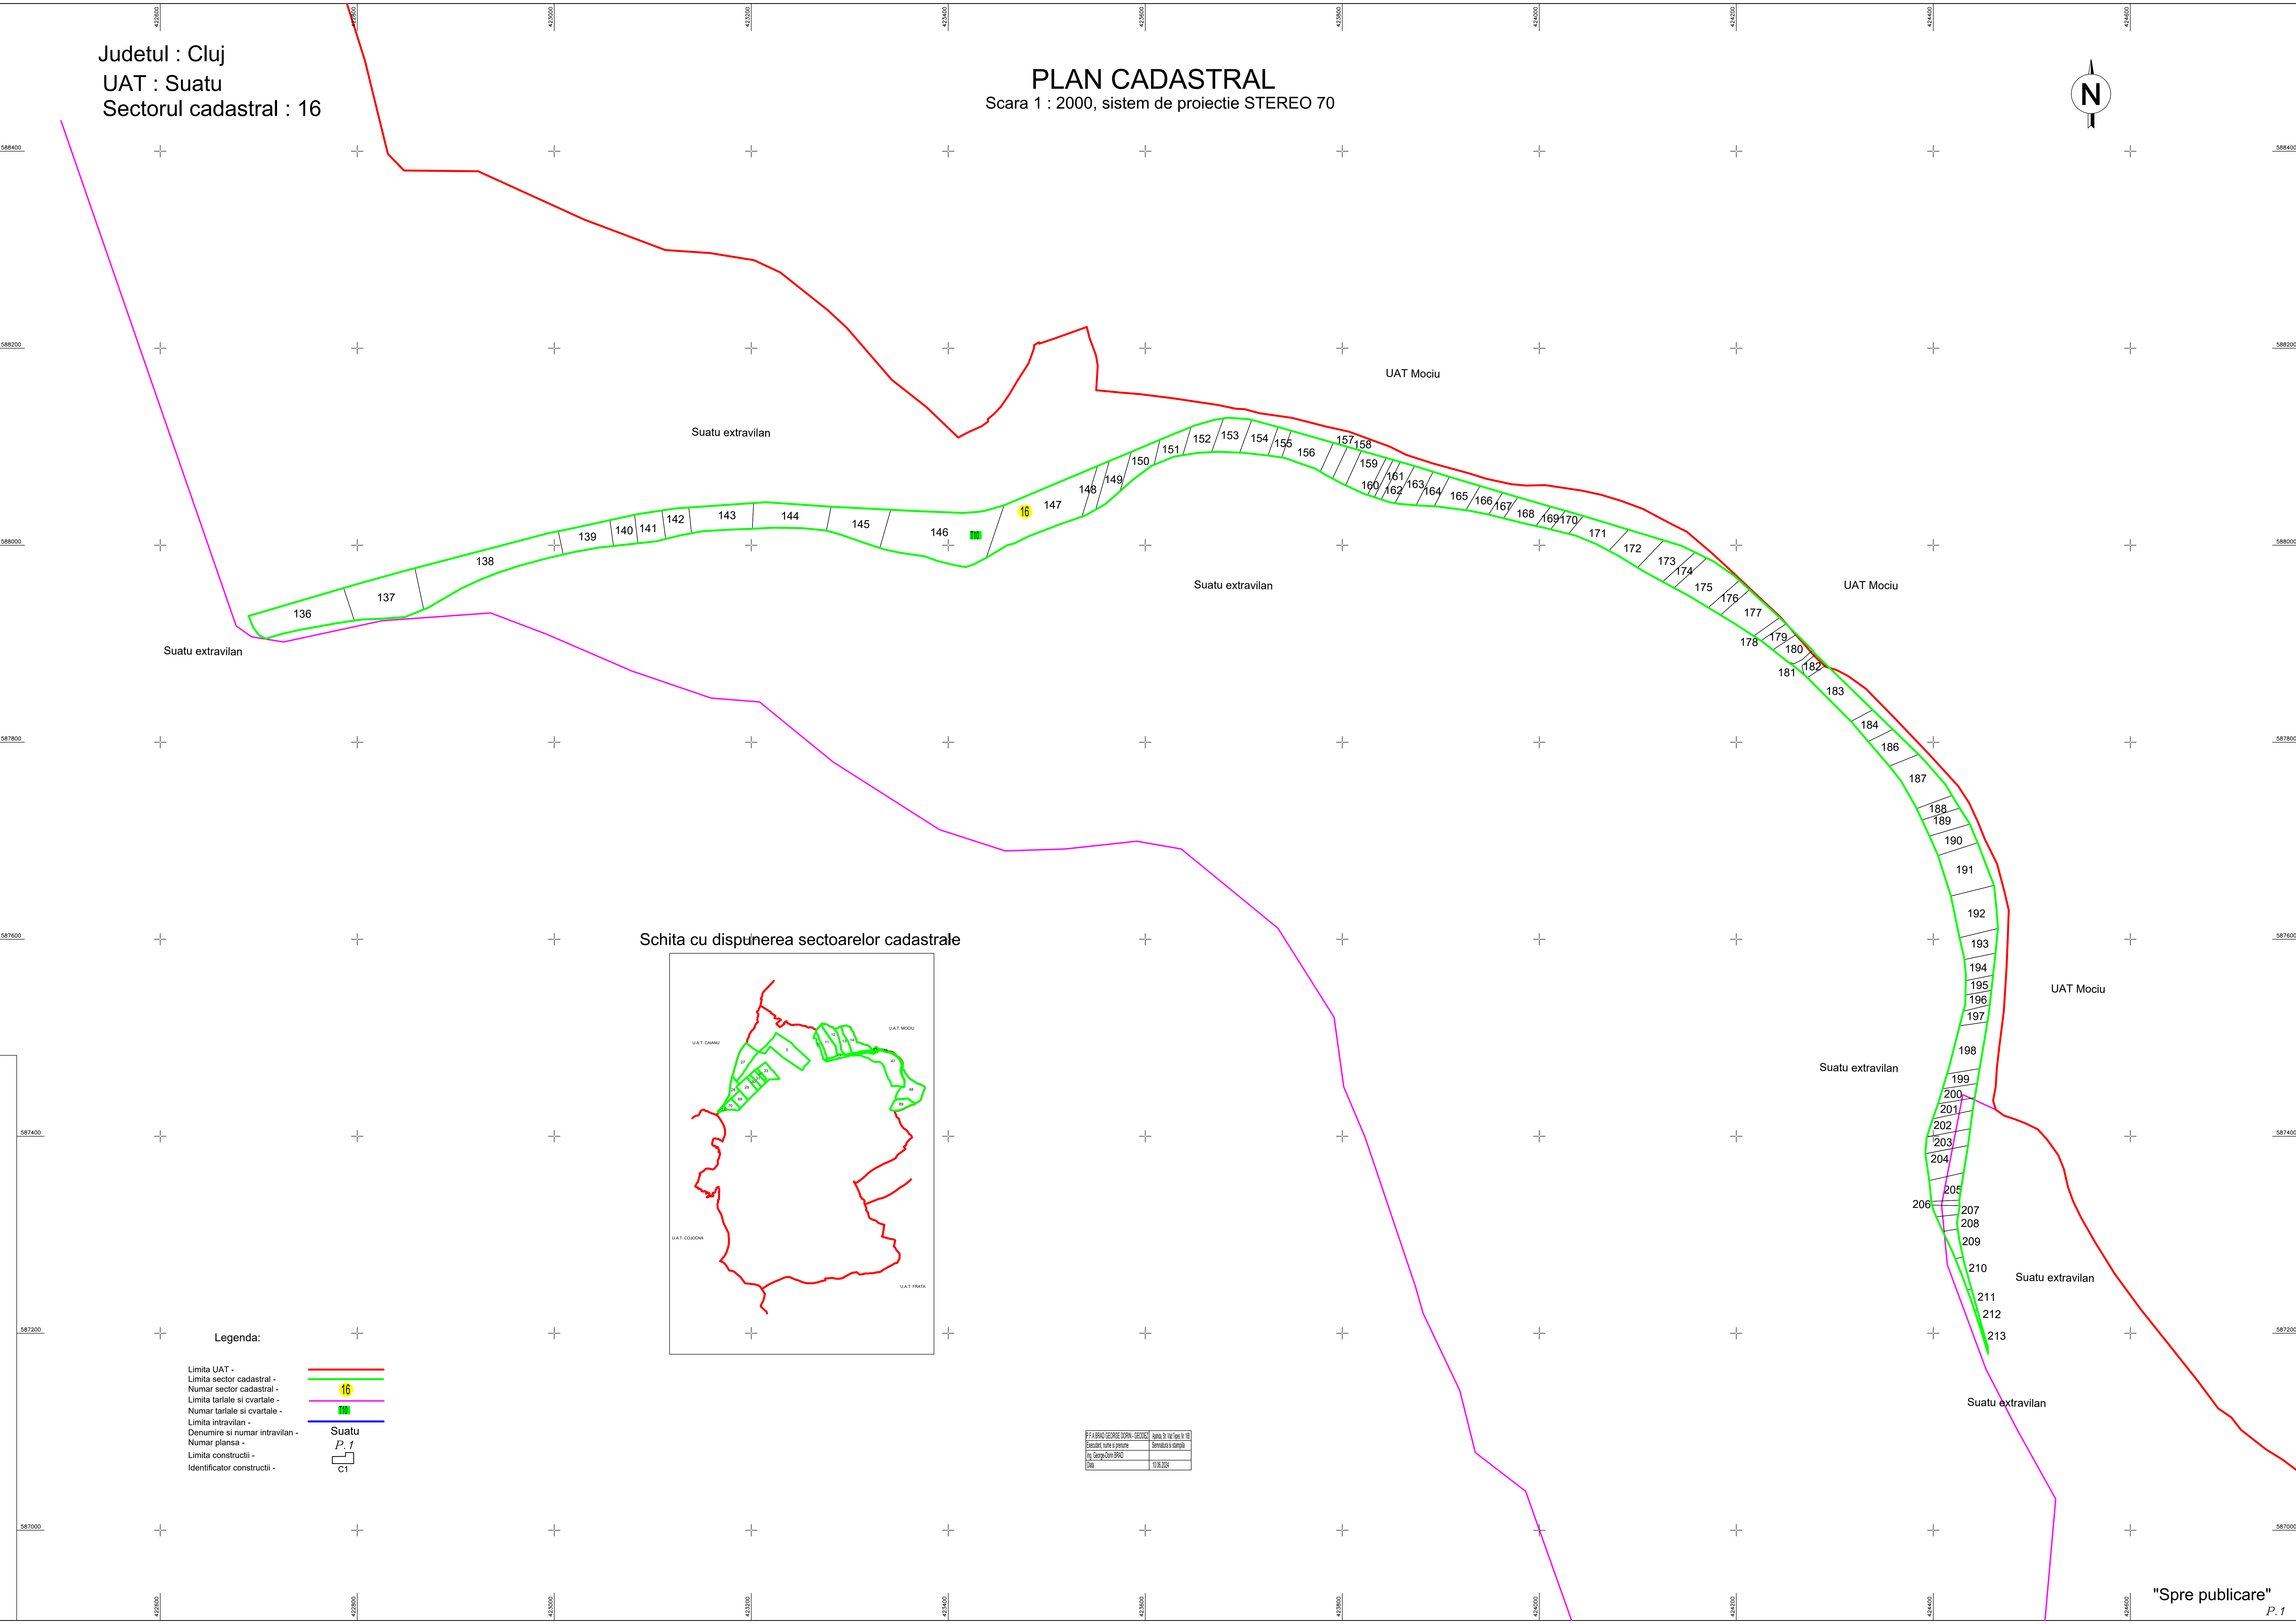


Judetul : Cluj
UAT : Suatu
Sectorul cadastral : 16

PLAN CADASTRAL
Scara 1 : 2000, sistem de proiectie STEREO 70

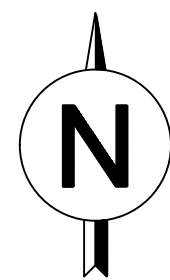

Schita cu dispunerea sectoarelor cadastrale

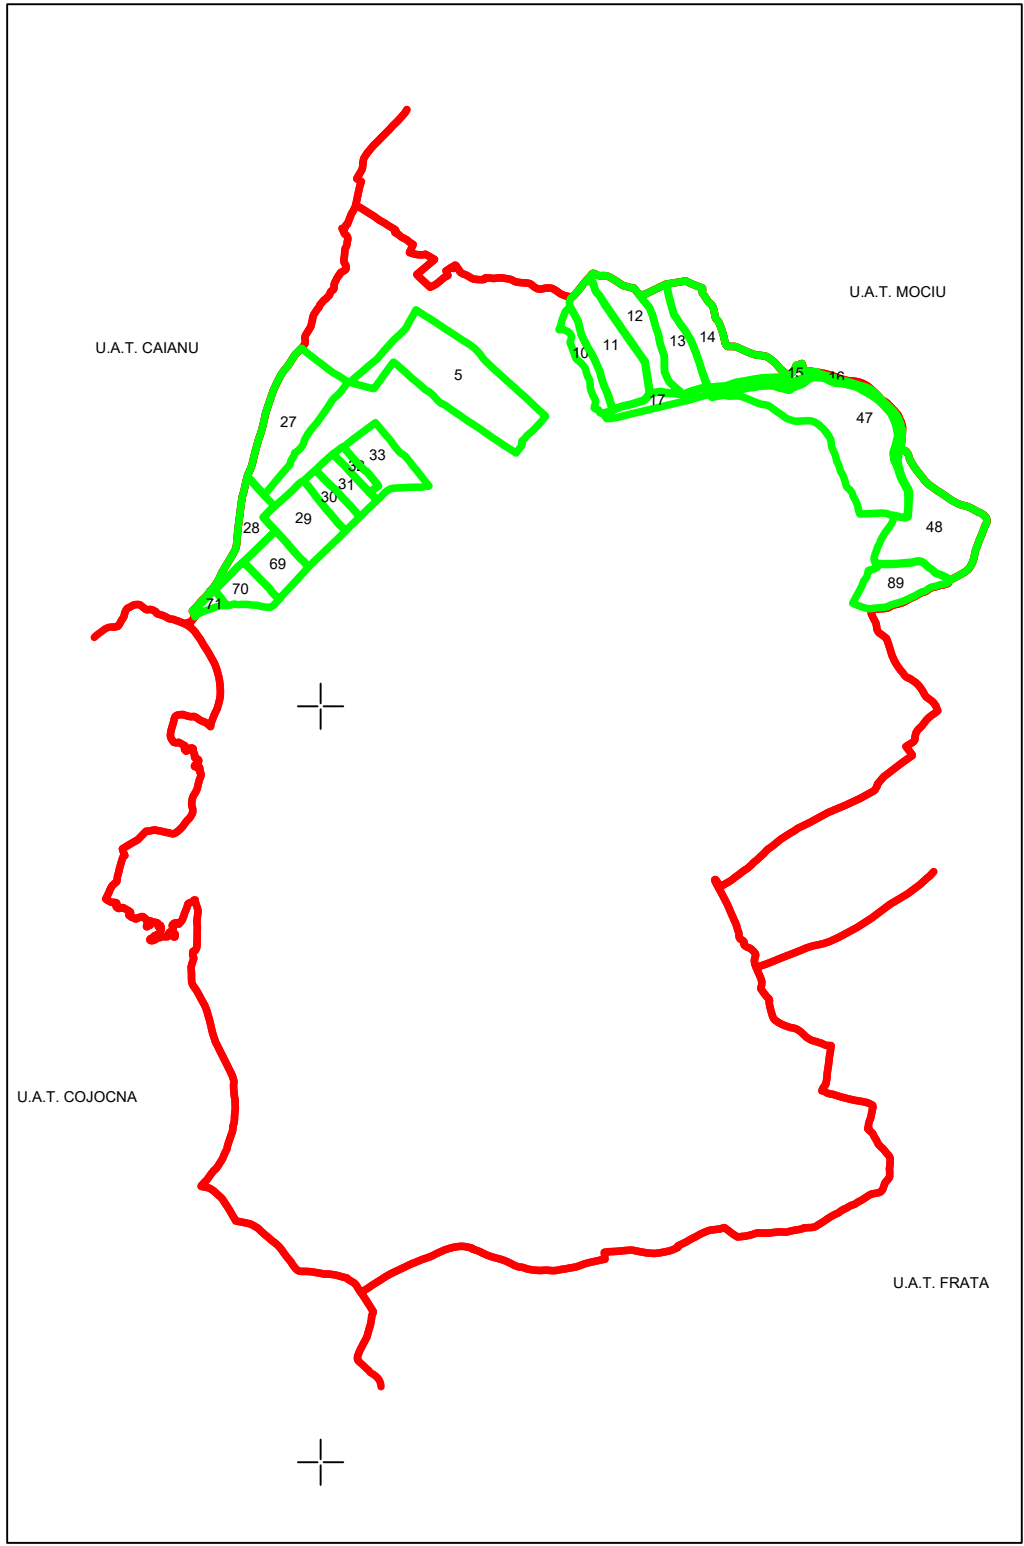

Legenda:

- Limita UAT -
- Limita sector cadastral -
- Numar sector cadastral -
- Limita tarale si ovtale -
- Numar tarale si ovtale -
- Limita intravilan -
- Denumire si numar intravilan -
- Numar plansa -
- Limita constructii -
- Identificator constructii -

Suatu
P. 1
C1

P.F. BANC GEORGES CORNU - GEORGES	aprobata de Consiliul Local Nr. 182
Executant, nume si prenume	Semnatura si stampila
Ing. George CORNU - BANC	
Data	10.08.2024