



Judetul : Cluj
UAT : Suatu
Sectorul cadastral : 27

PLAN CADASTRAL
Scara 1 : 2000, sistem de proiectie STEREO 70

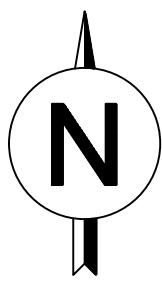

Schita cu dispunerea sectoarelor cadastrale

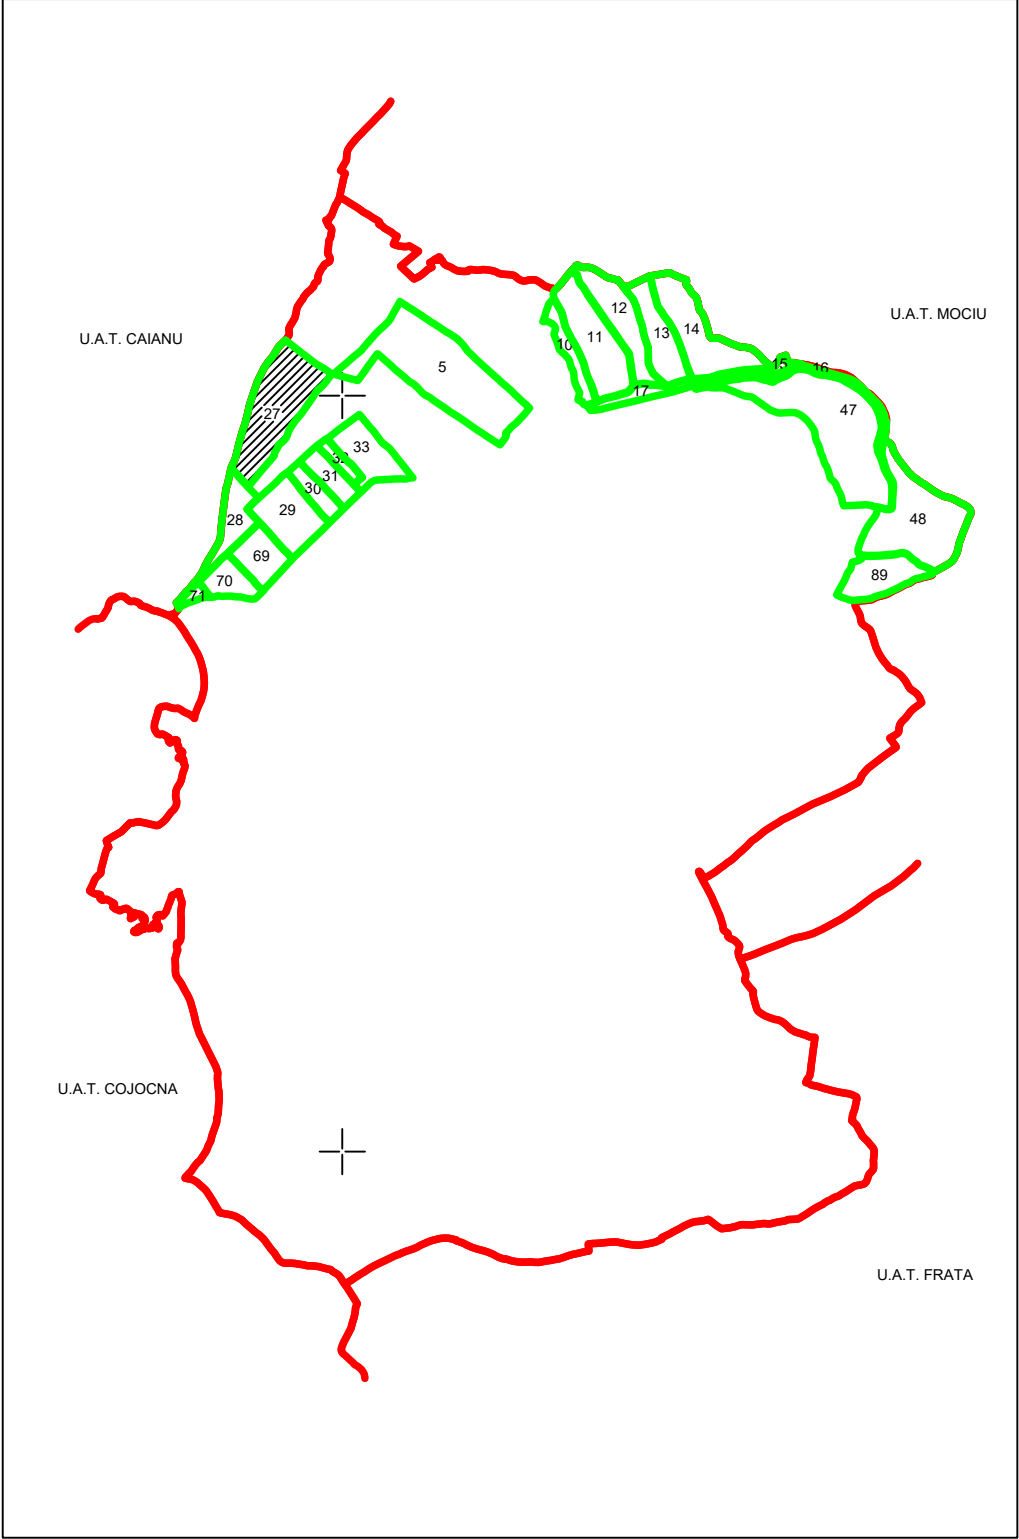

Legenda:

- Limita UAT -
- Limita sector cadastral -
- Numar sector cadastral -
- Limita tariale si cvartale -
- Numar tariale si cvartale -
- Limita intravilan -
- Denumire si numar intravilan -
- Numar plansa -
- Limita constructii -
- Identificator constructii -

27

Suatu

P.1

C1

P.F.A. BRAD GEORGE DORIN - GEODEZIST	Agentia St. Val. Tepeș Nr. 183
Executant, nume si prenume	Semnatura si stampila
Ing. George-Dorin BRAD	
Data	10.10.2024