
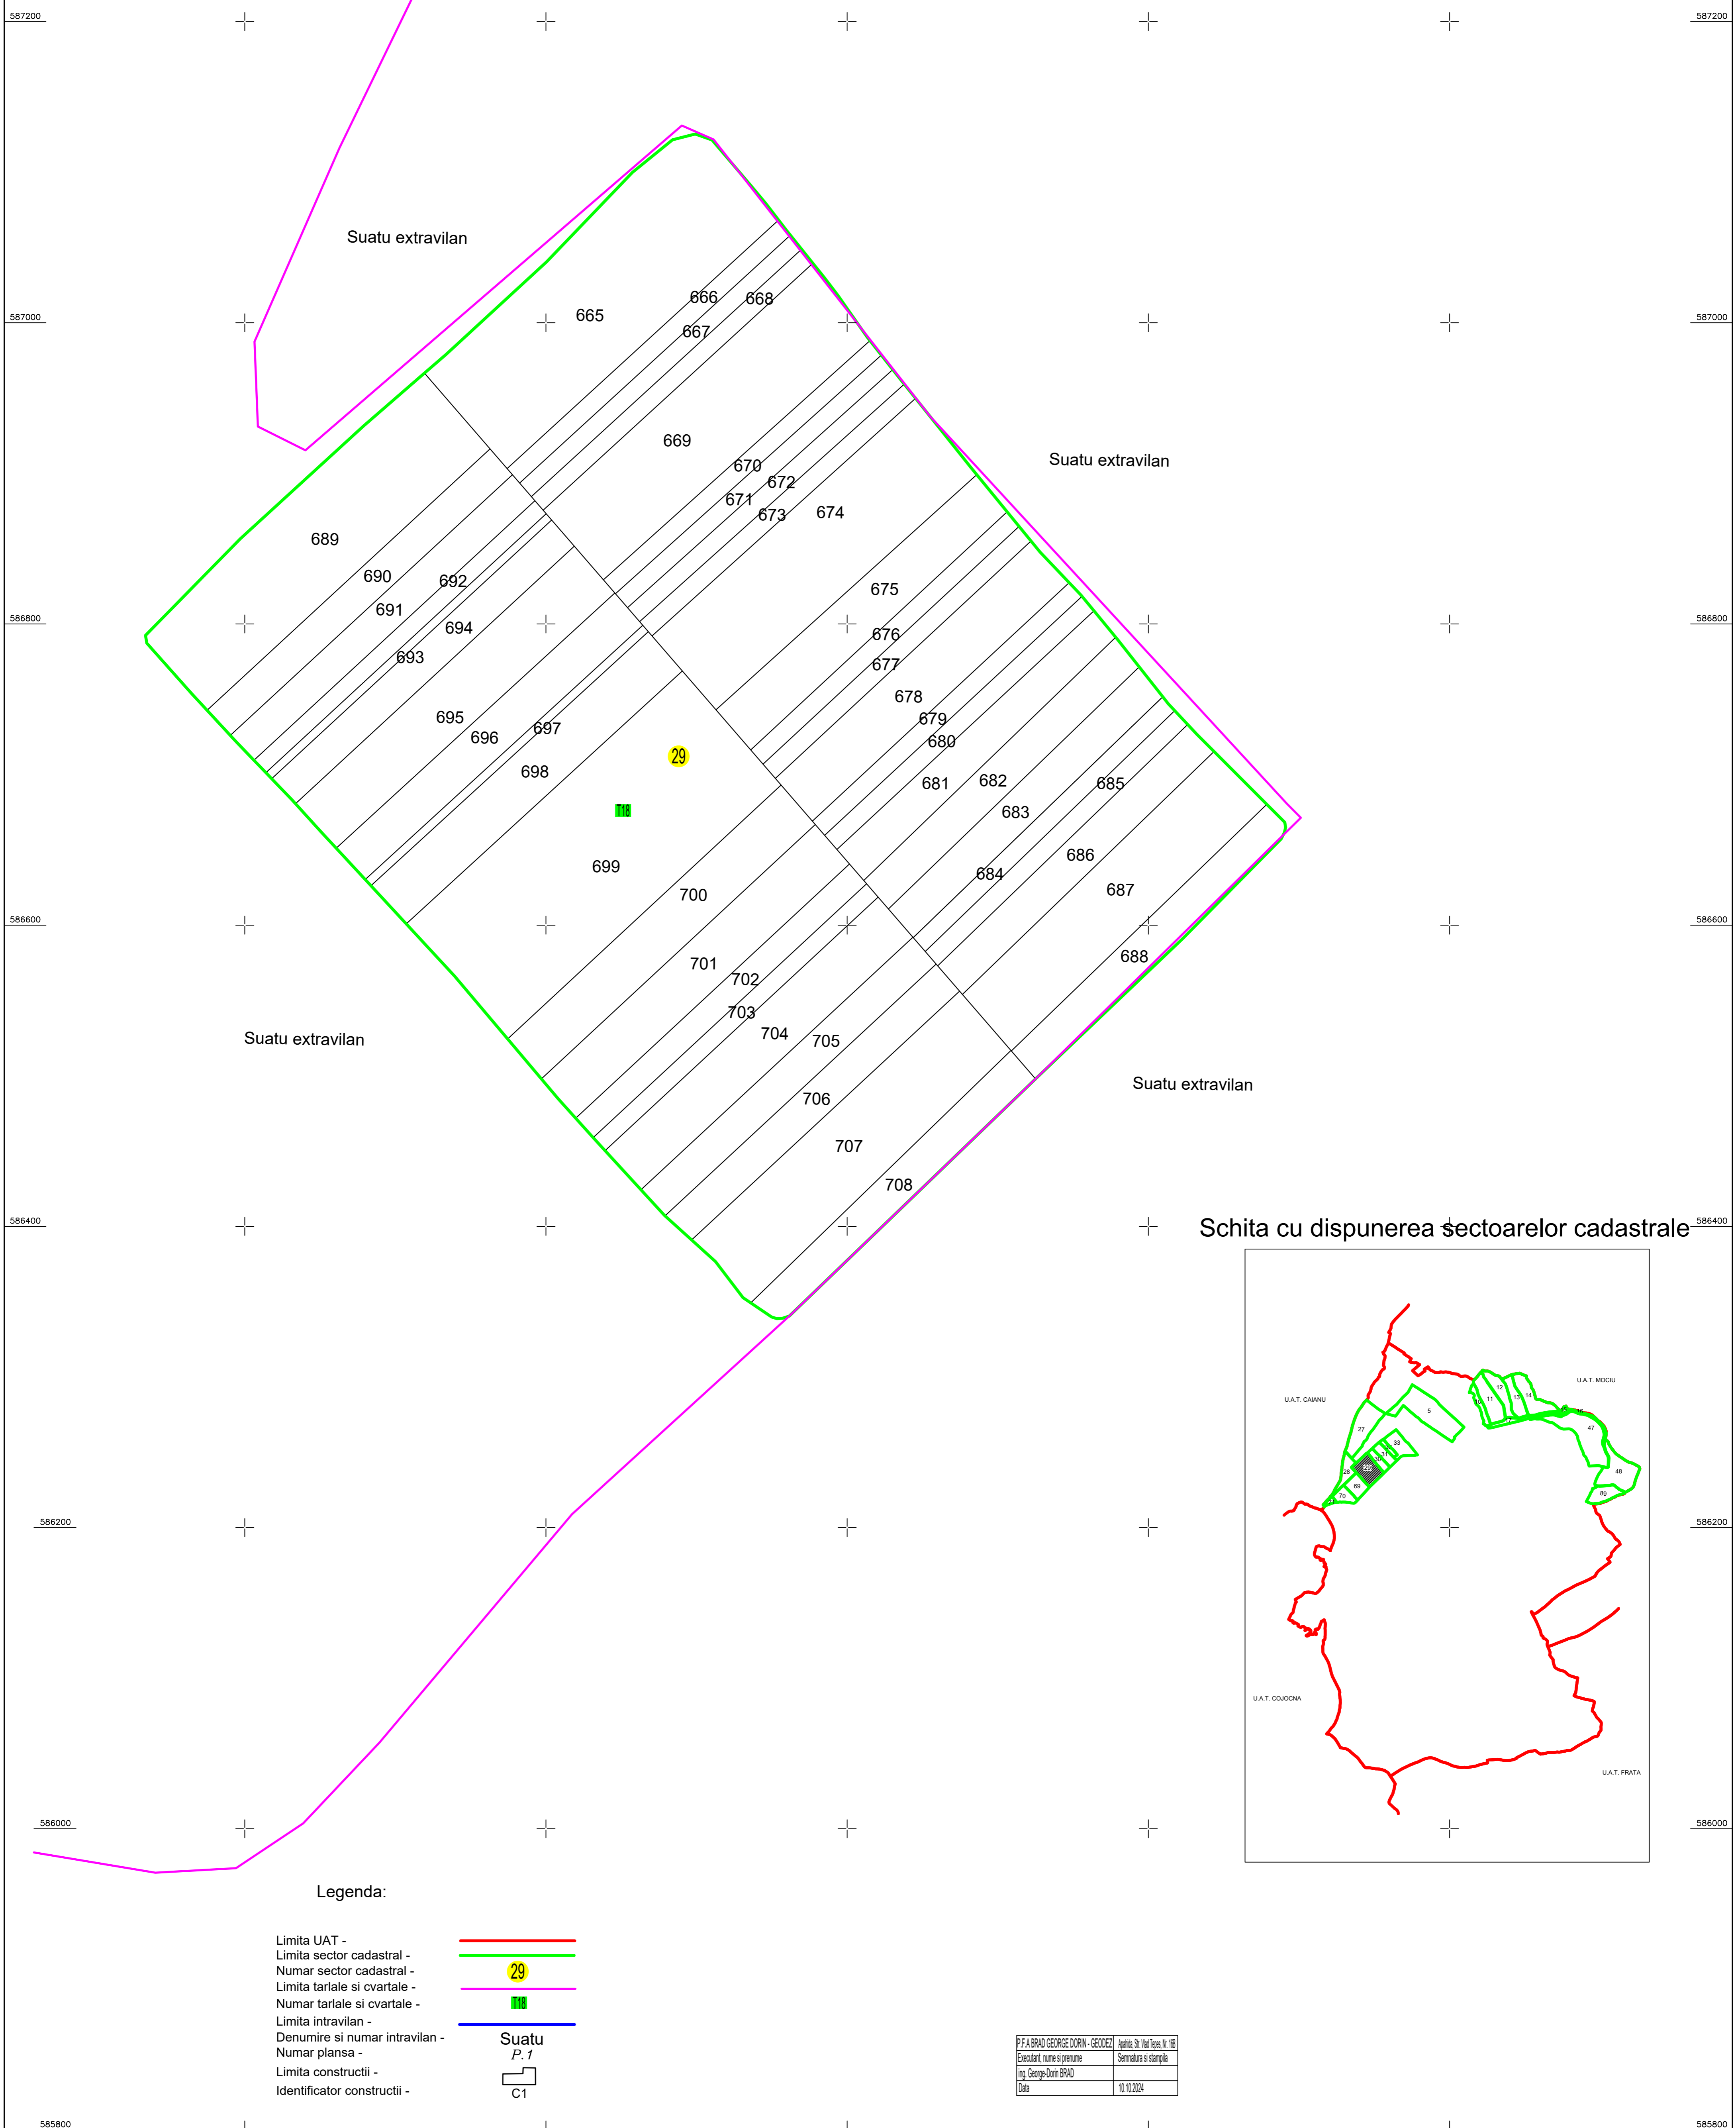


Judetul : Cluj
 UAT : Suatu
 Sectorul cadastral : 29

PLAN CADASTRAL

Scara 1 : 2000, sistem de proiectie STEREO 70

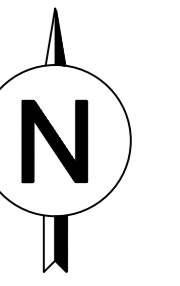

Schita cu dispunerea sectoarelor cadastrale



Legenda:

- Limita UAT - —
- Limita sector cadastral - —
- Numar sector cadastral - 29
- Limita tarlale si cvartale - —
- Numar tarlale si cvartale - 18
- Limita intravilan - —
- Denumire si numar intravilan - **Suatu**
- Numar plansa - *P. 1*
- Limita constructii -
- Identificator constructii - **C1**

P.F.A BRAD GEORGE DORIN - GEODEZIST	Agenta: St. Iuliu Tepeș, Nr. 103
Executant, nume si prenume	Semnatura si stampila
ing. George-Dorin BRAD	
Data	10.10.2024