



Judetul : Cluj
UAT : Suatu
Sectorul cadastral : 69

PLAN CADASTRAL
Scara 1 : 2000, sistem de proiectie STEREO 70

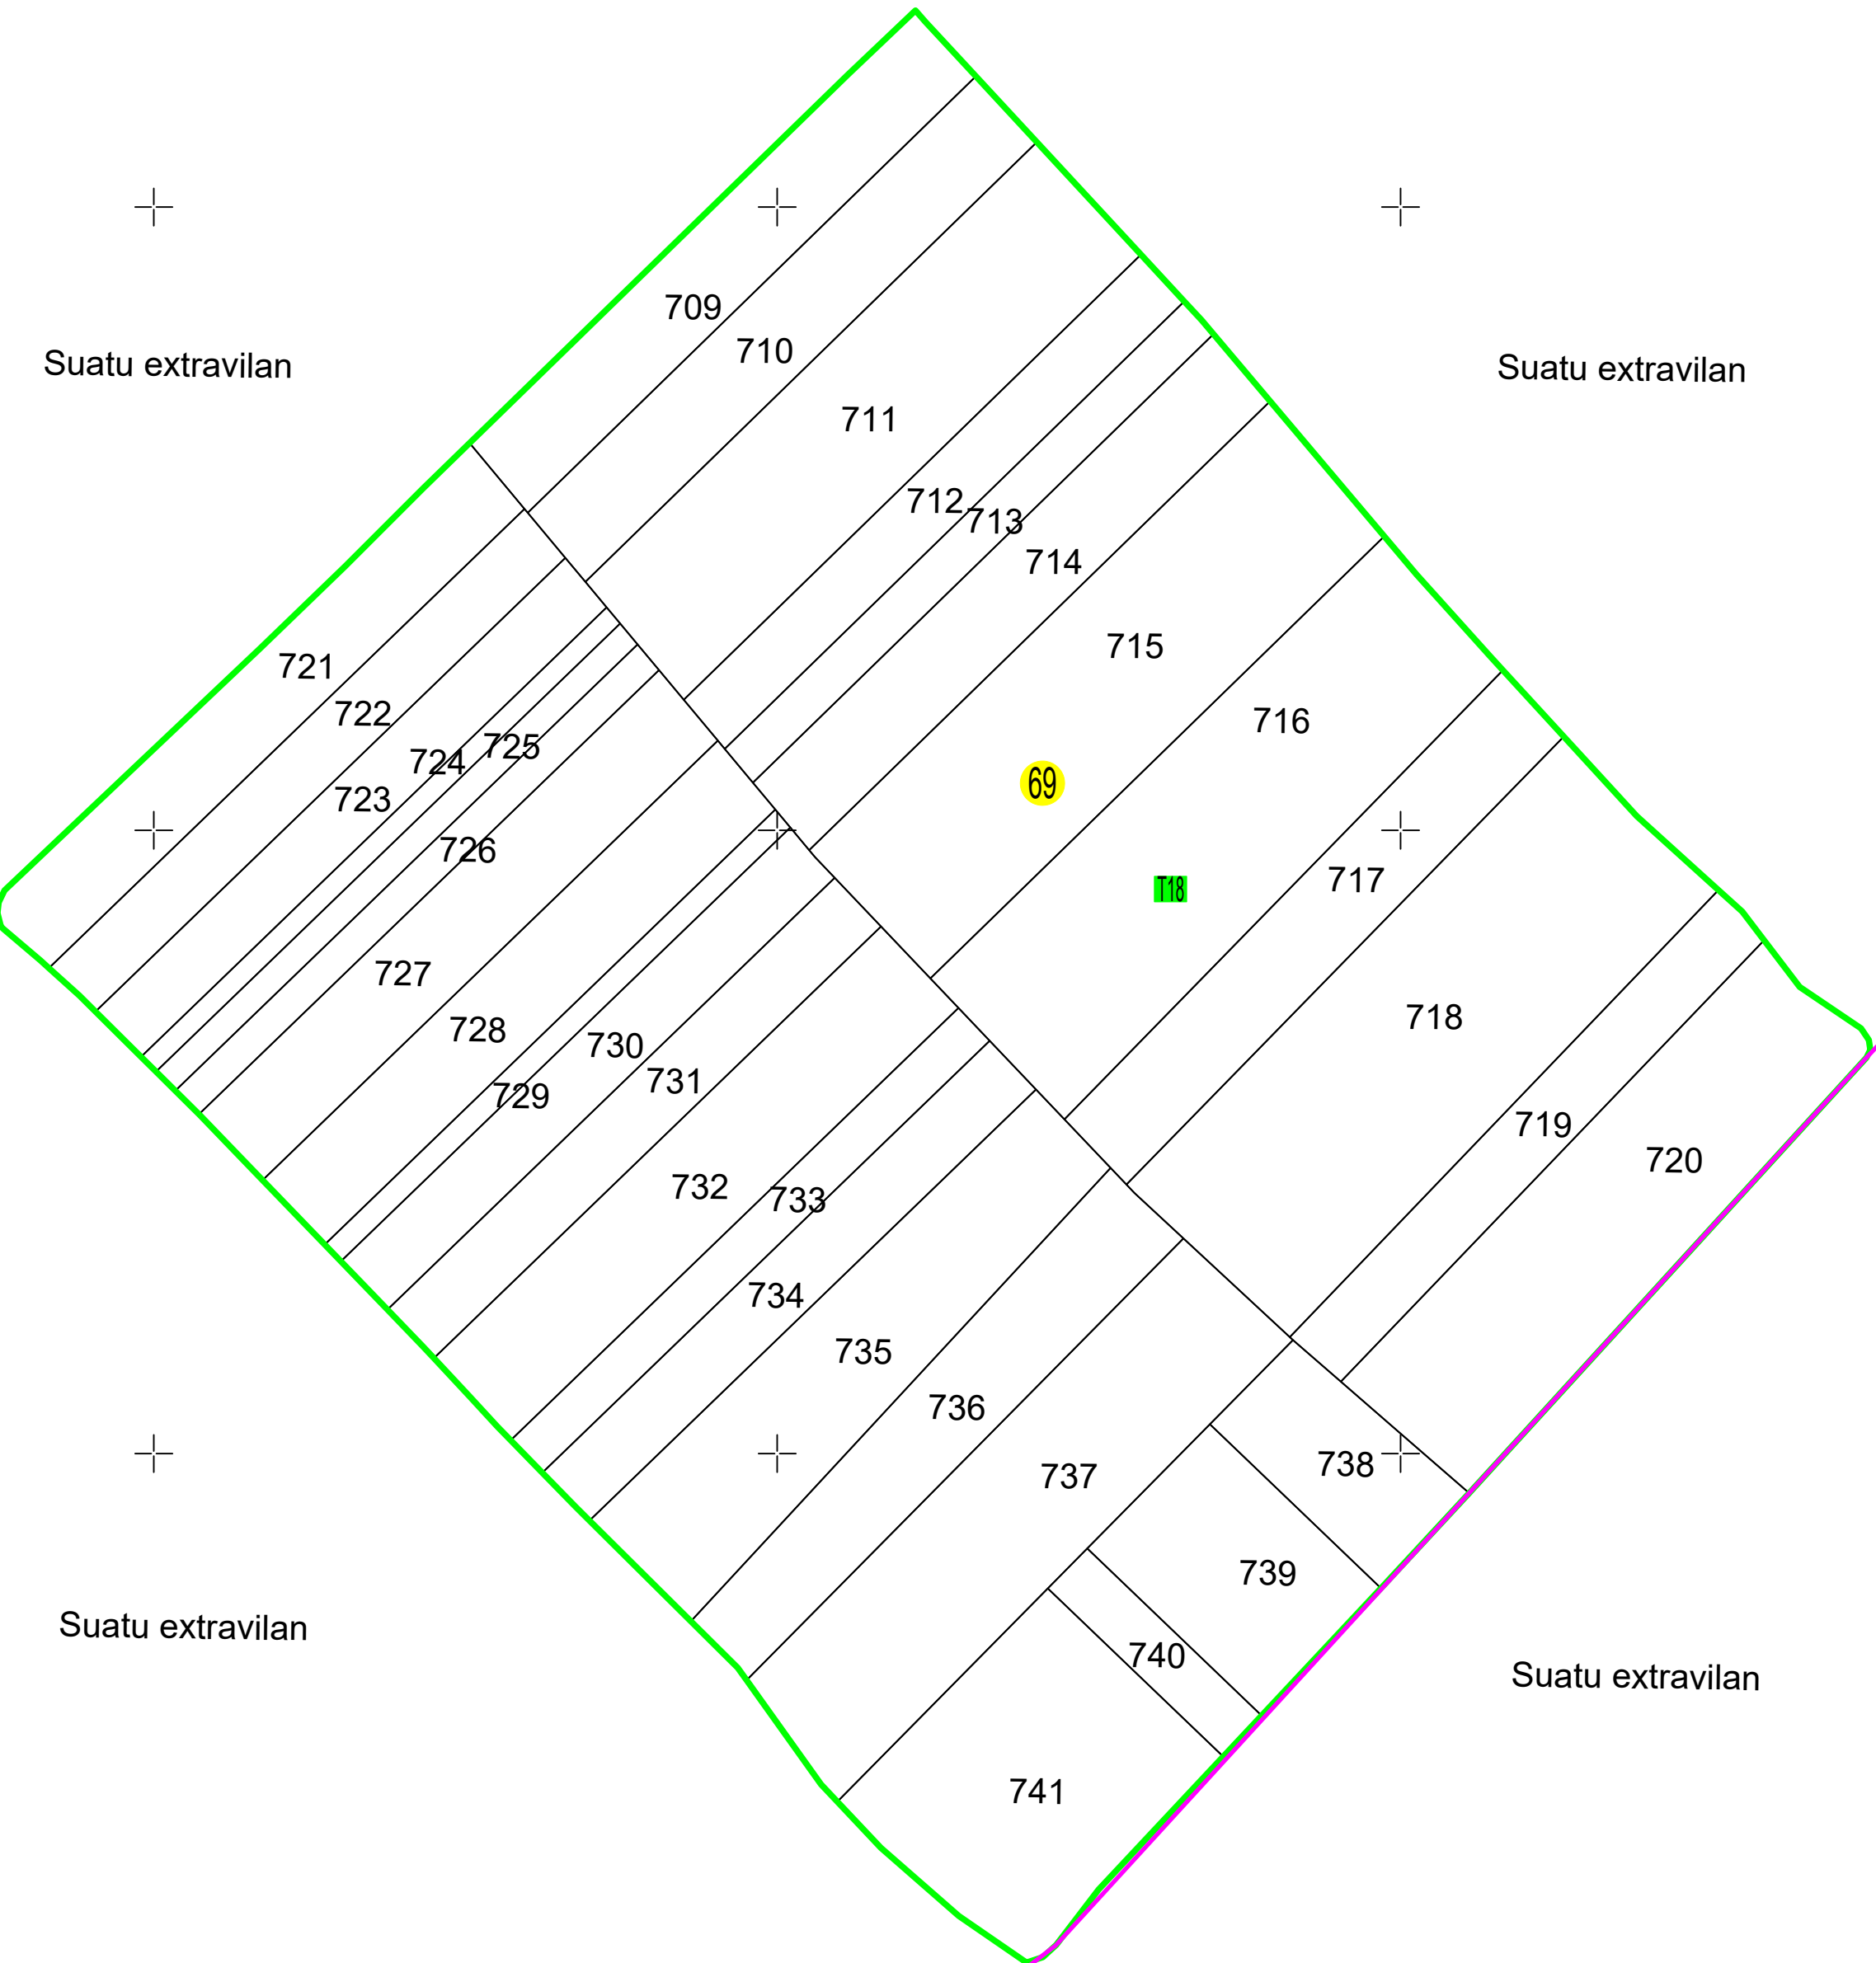

Schita cu dispunerea sectoarelor cadastrale

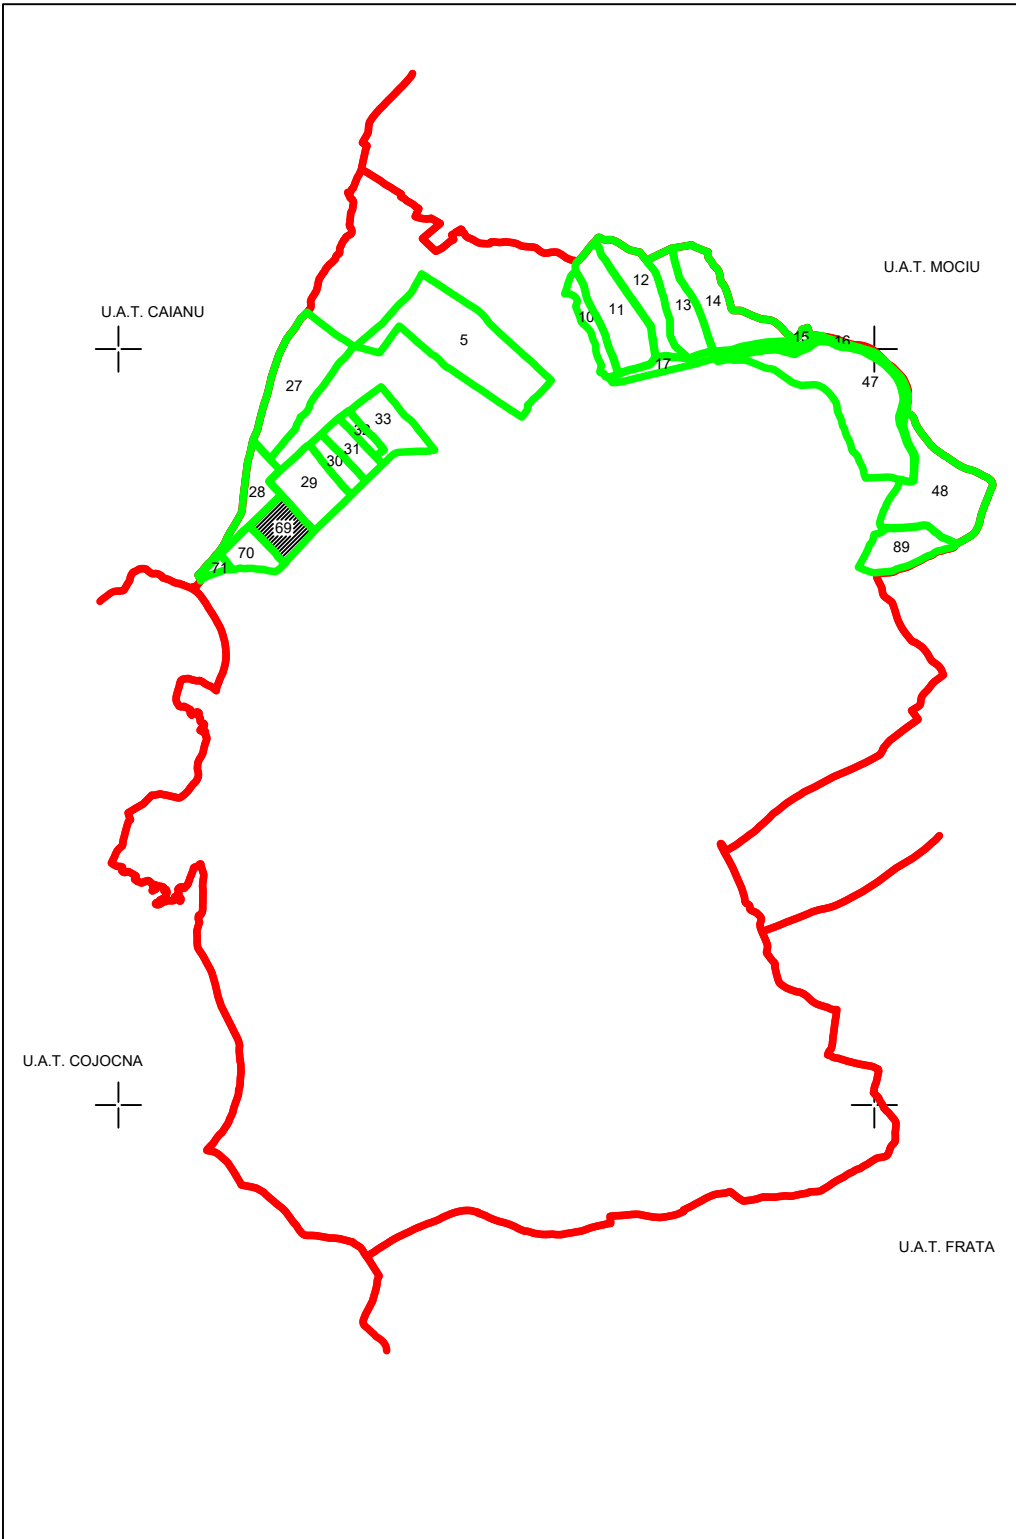

- Legenda:
- Limita UAT -
 - Limita sector cadastral -
 - Numar sector cadastral -
 - Limita tarlale si cvartale -
 - Numar tarlale si cvartale -
 - Limita intravilan -
 - Denumire si numar intravilan -
 - Numar plansa -
 - Limita constructii -
 - Identificator constructii -
- Suatu
P.1
C1

P.F.A. BRAD GEORGE DORIN - GEODEZ	Aplicatia Nr. 188
Executant, nume si prenume	Semnatura si stampila
Ing. George-Dorin BRAD	
Data	10.10.2024

"Spre publicare"