

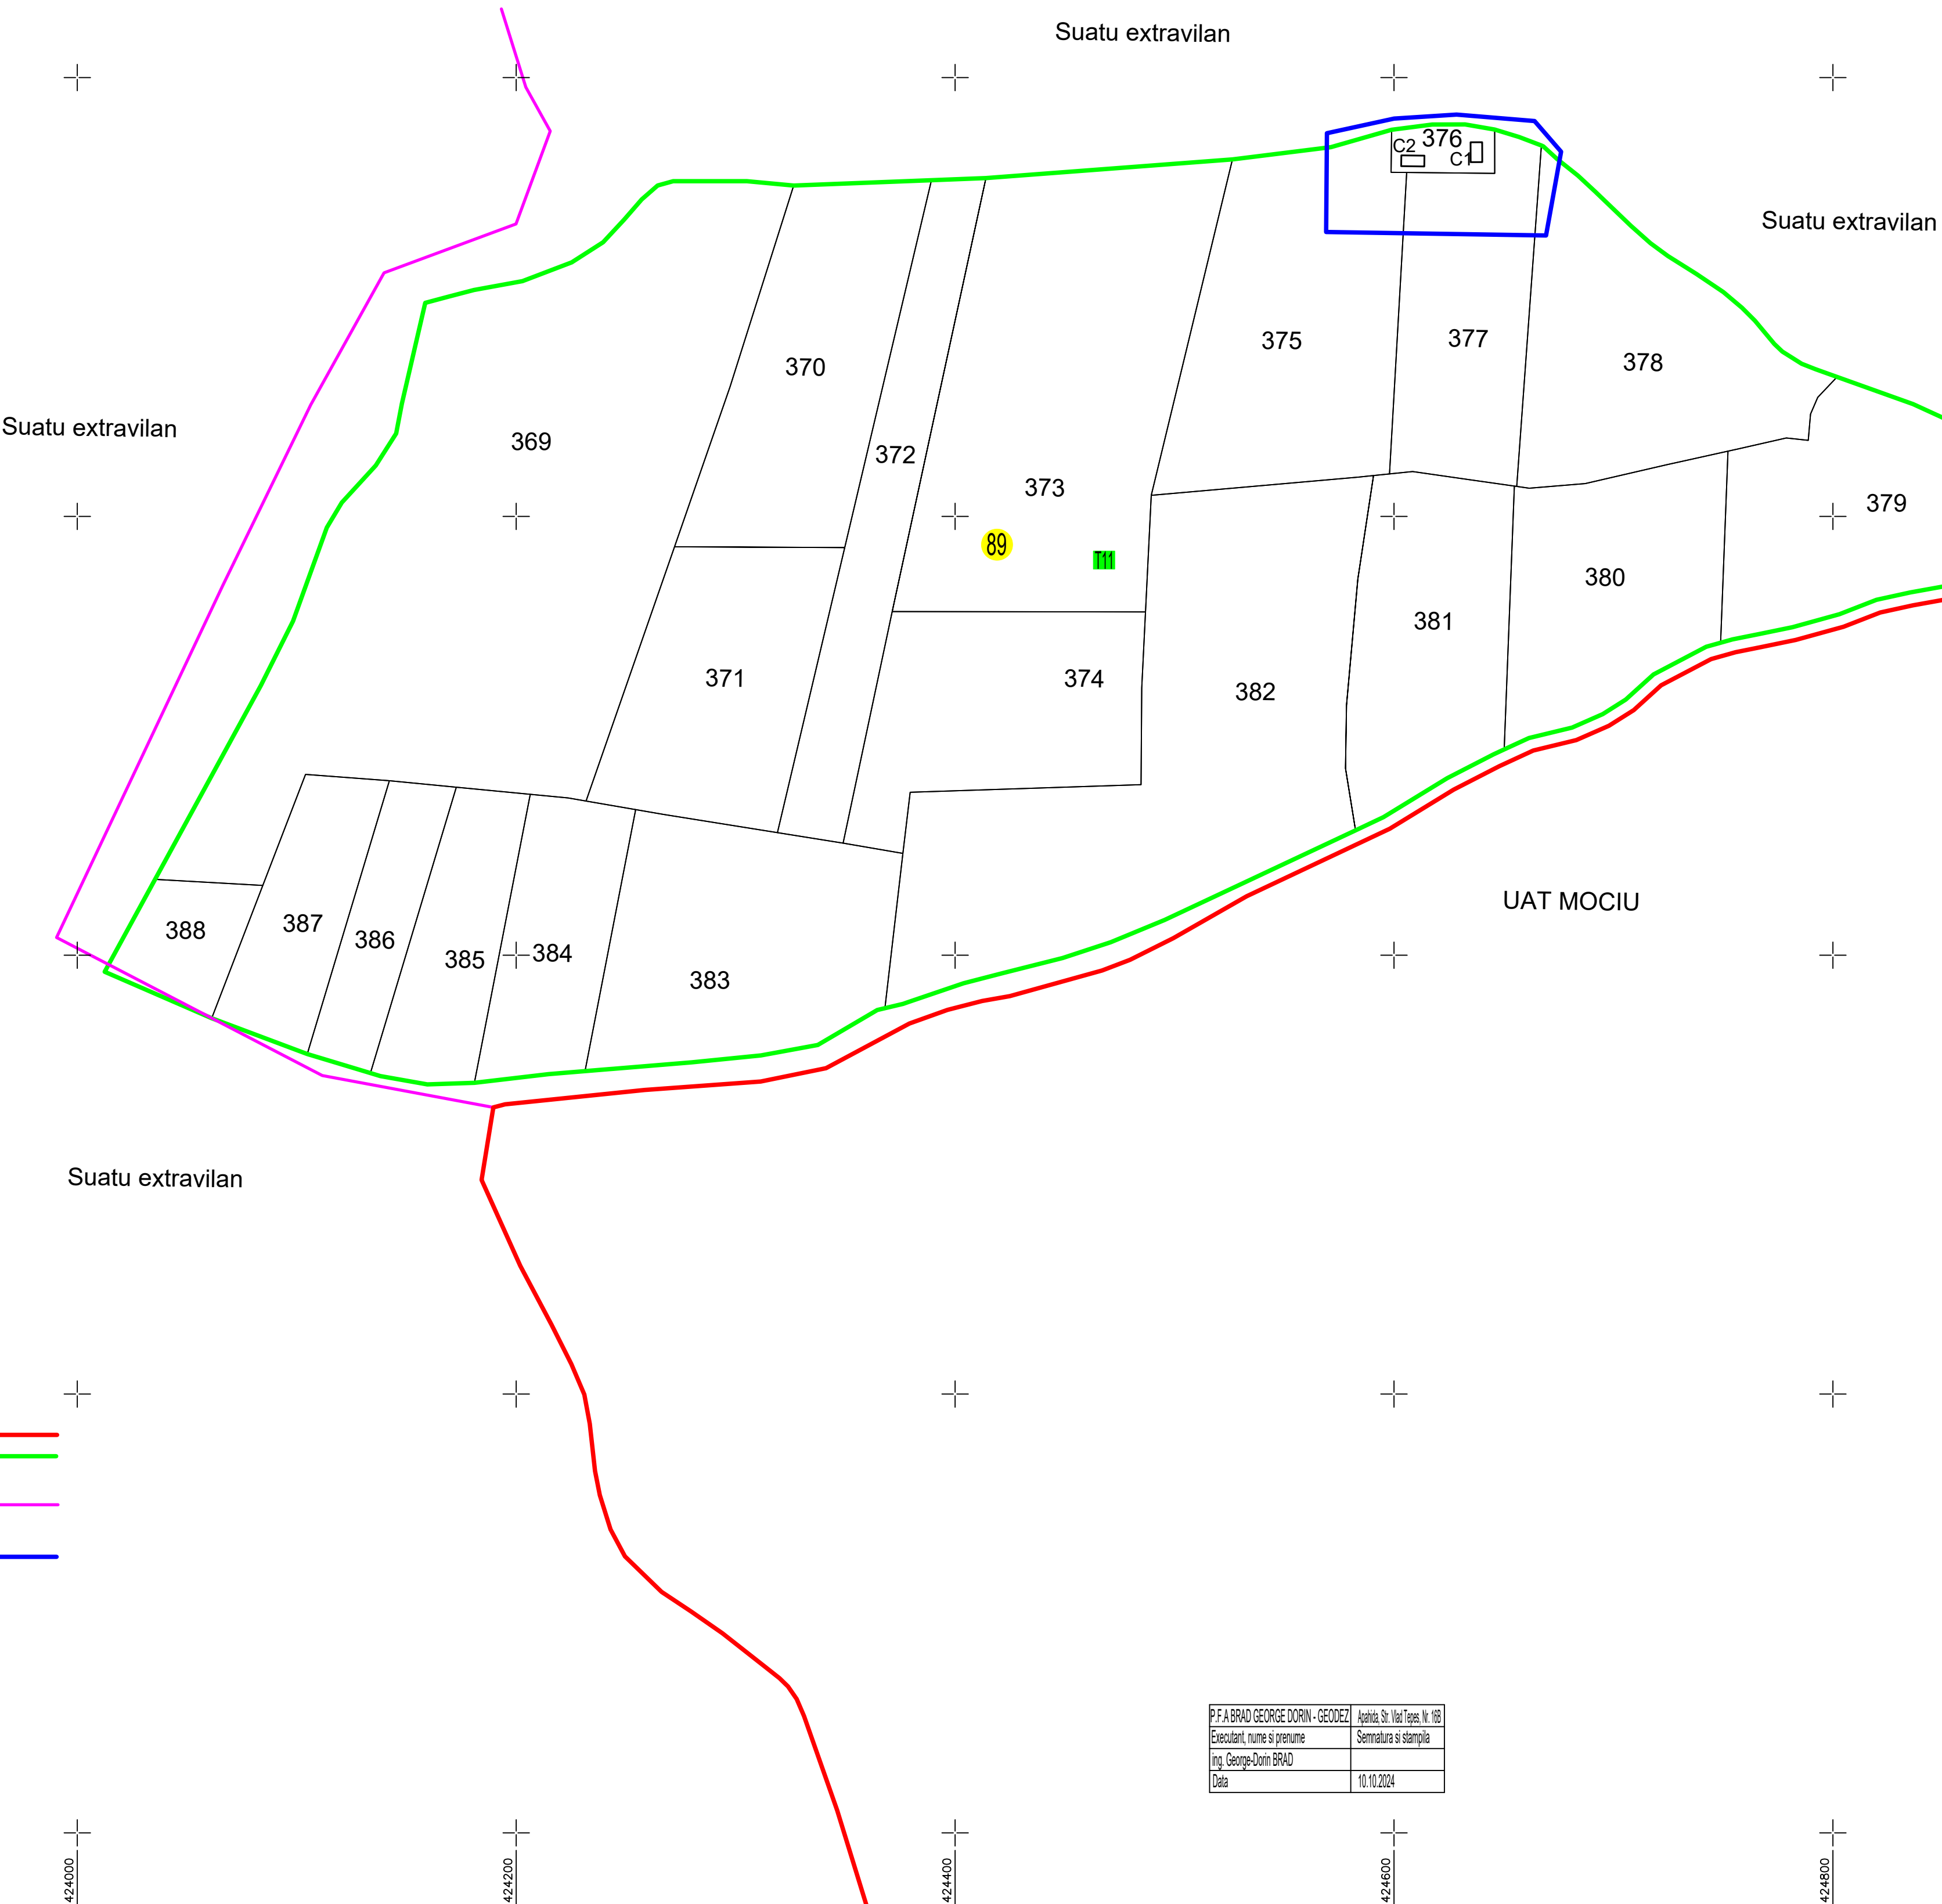


Judetul : Cluj
UAT : Suatu
Sectorul cadastral : 89

PLAN CADASTRAL
Scara 1 : 2000, sistem de proiectie STEREO 70

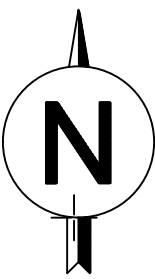

Schita cu dispunerea sectoarelor cadastrale

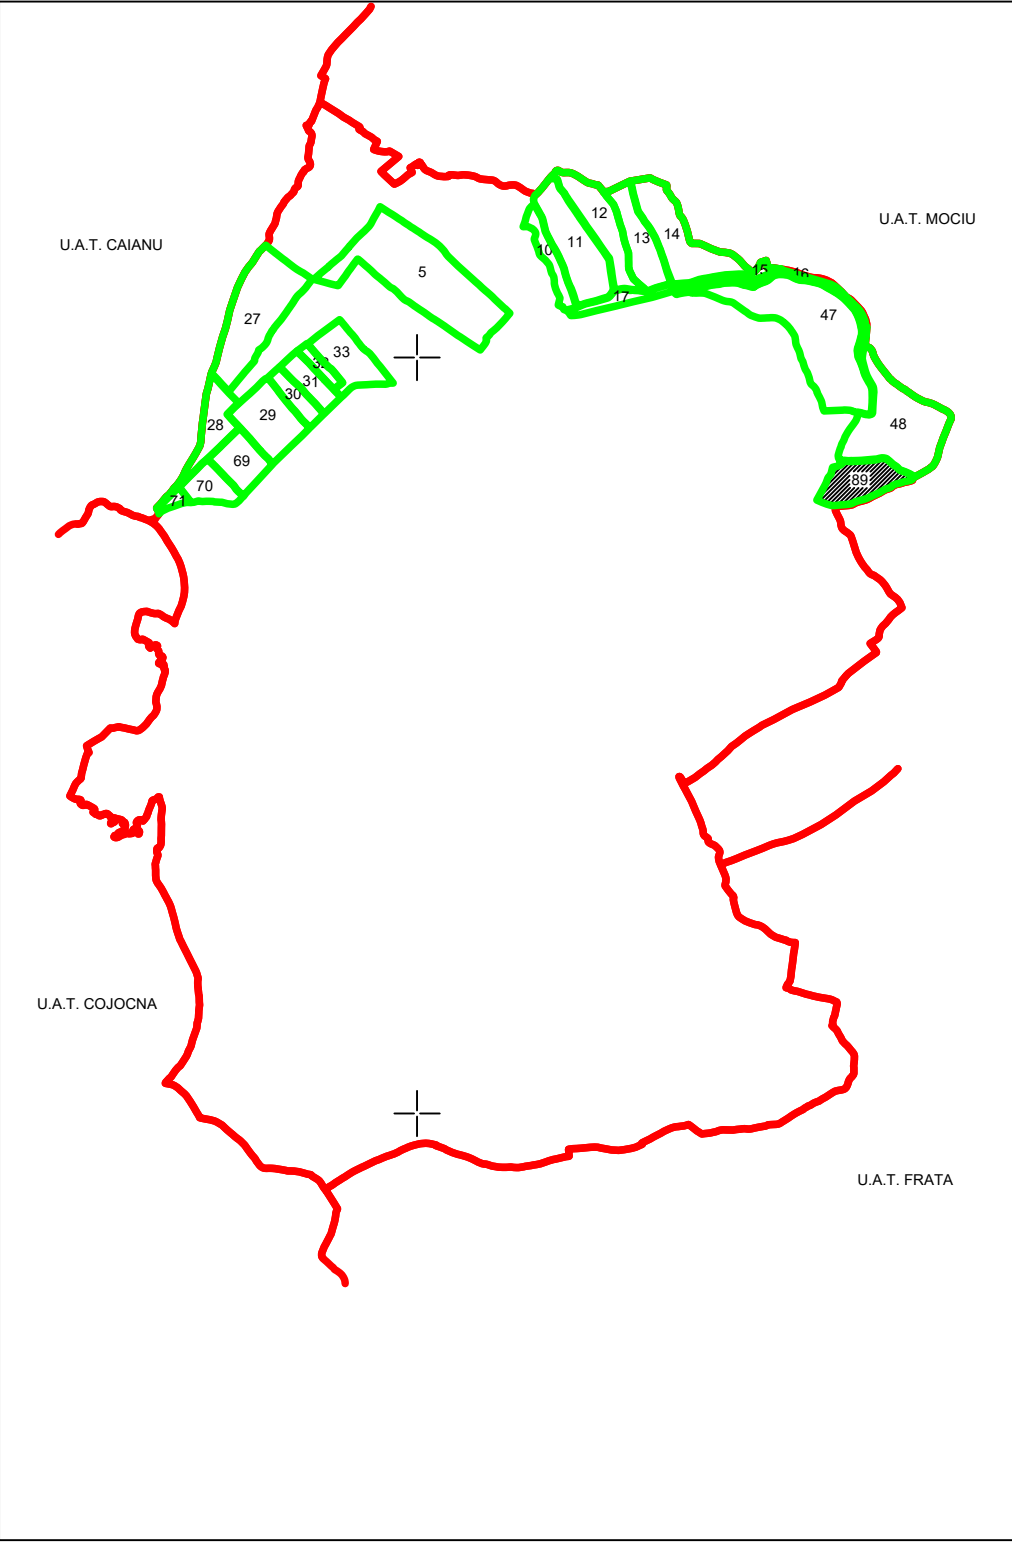

Legenda:

- Limita UAT -
- Limita sector cadastral -
- Numar sector cadastral -
- Limita tarlale si cvartale -
- Numar tarlale si cvartale -
- Limita intravilan -
- Denumire si numar intravilan -
- Numar plansa -
- Limita constructii -
- Identificator constructii -

Suatu
P.1
C1

P.F. A. BRAD GEORGE DORIN - GEODEZ	Aplicatia: St. Hartmann Nr. 100
Executant: nume si prenume	Semnatura si stampila
Ing. George-Dorin BRAD	
Data	10.10.2024