


PLAN CADASTRAL

UAT: ADAMCLISI, Jud. Constanta, Sec. cad. 2, plansa 1


SCARA 1:2000

SISTEM DE PROIECTIE STEREO 70

Spre Publicare

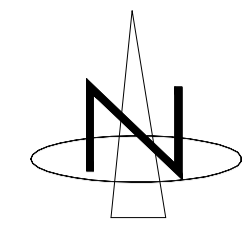


SCHTA CU DISTRIBUIREA SECTORILOR CADASTRALE

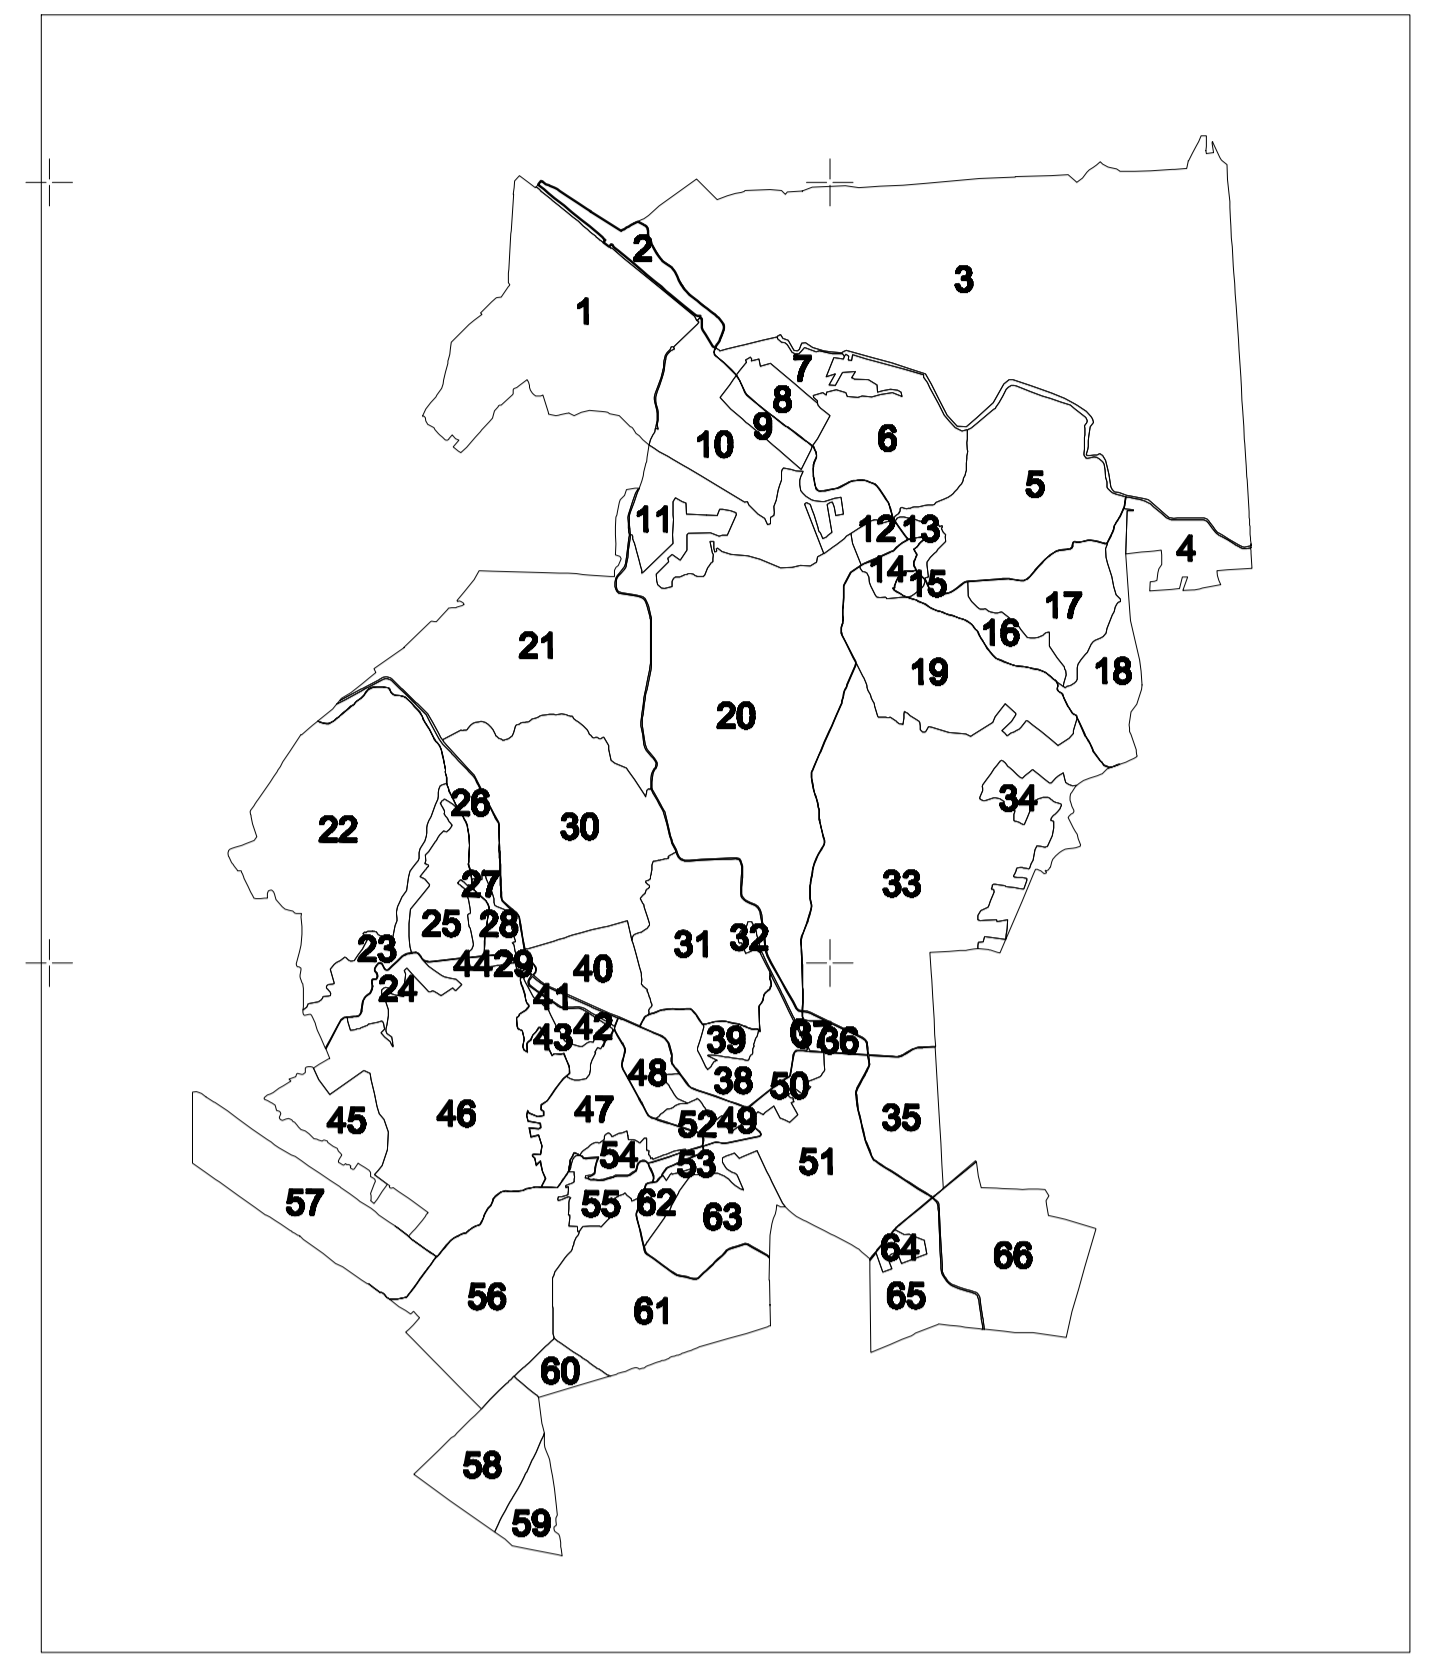

LEGENDA	
NUMAR SECTOR	2
ID IMOBILE	201
LIMITA SECTOR CADASTRAL	—
LIMITA UAT	—

2

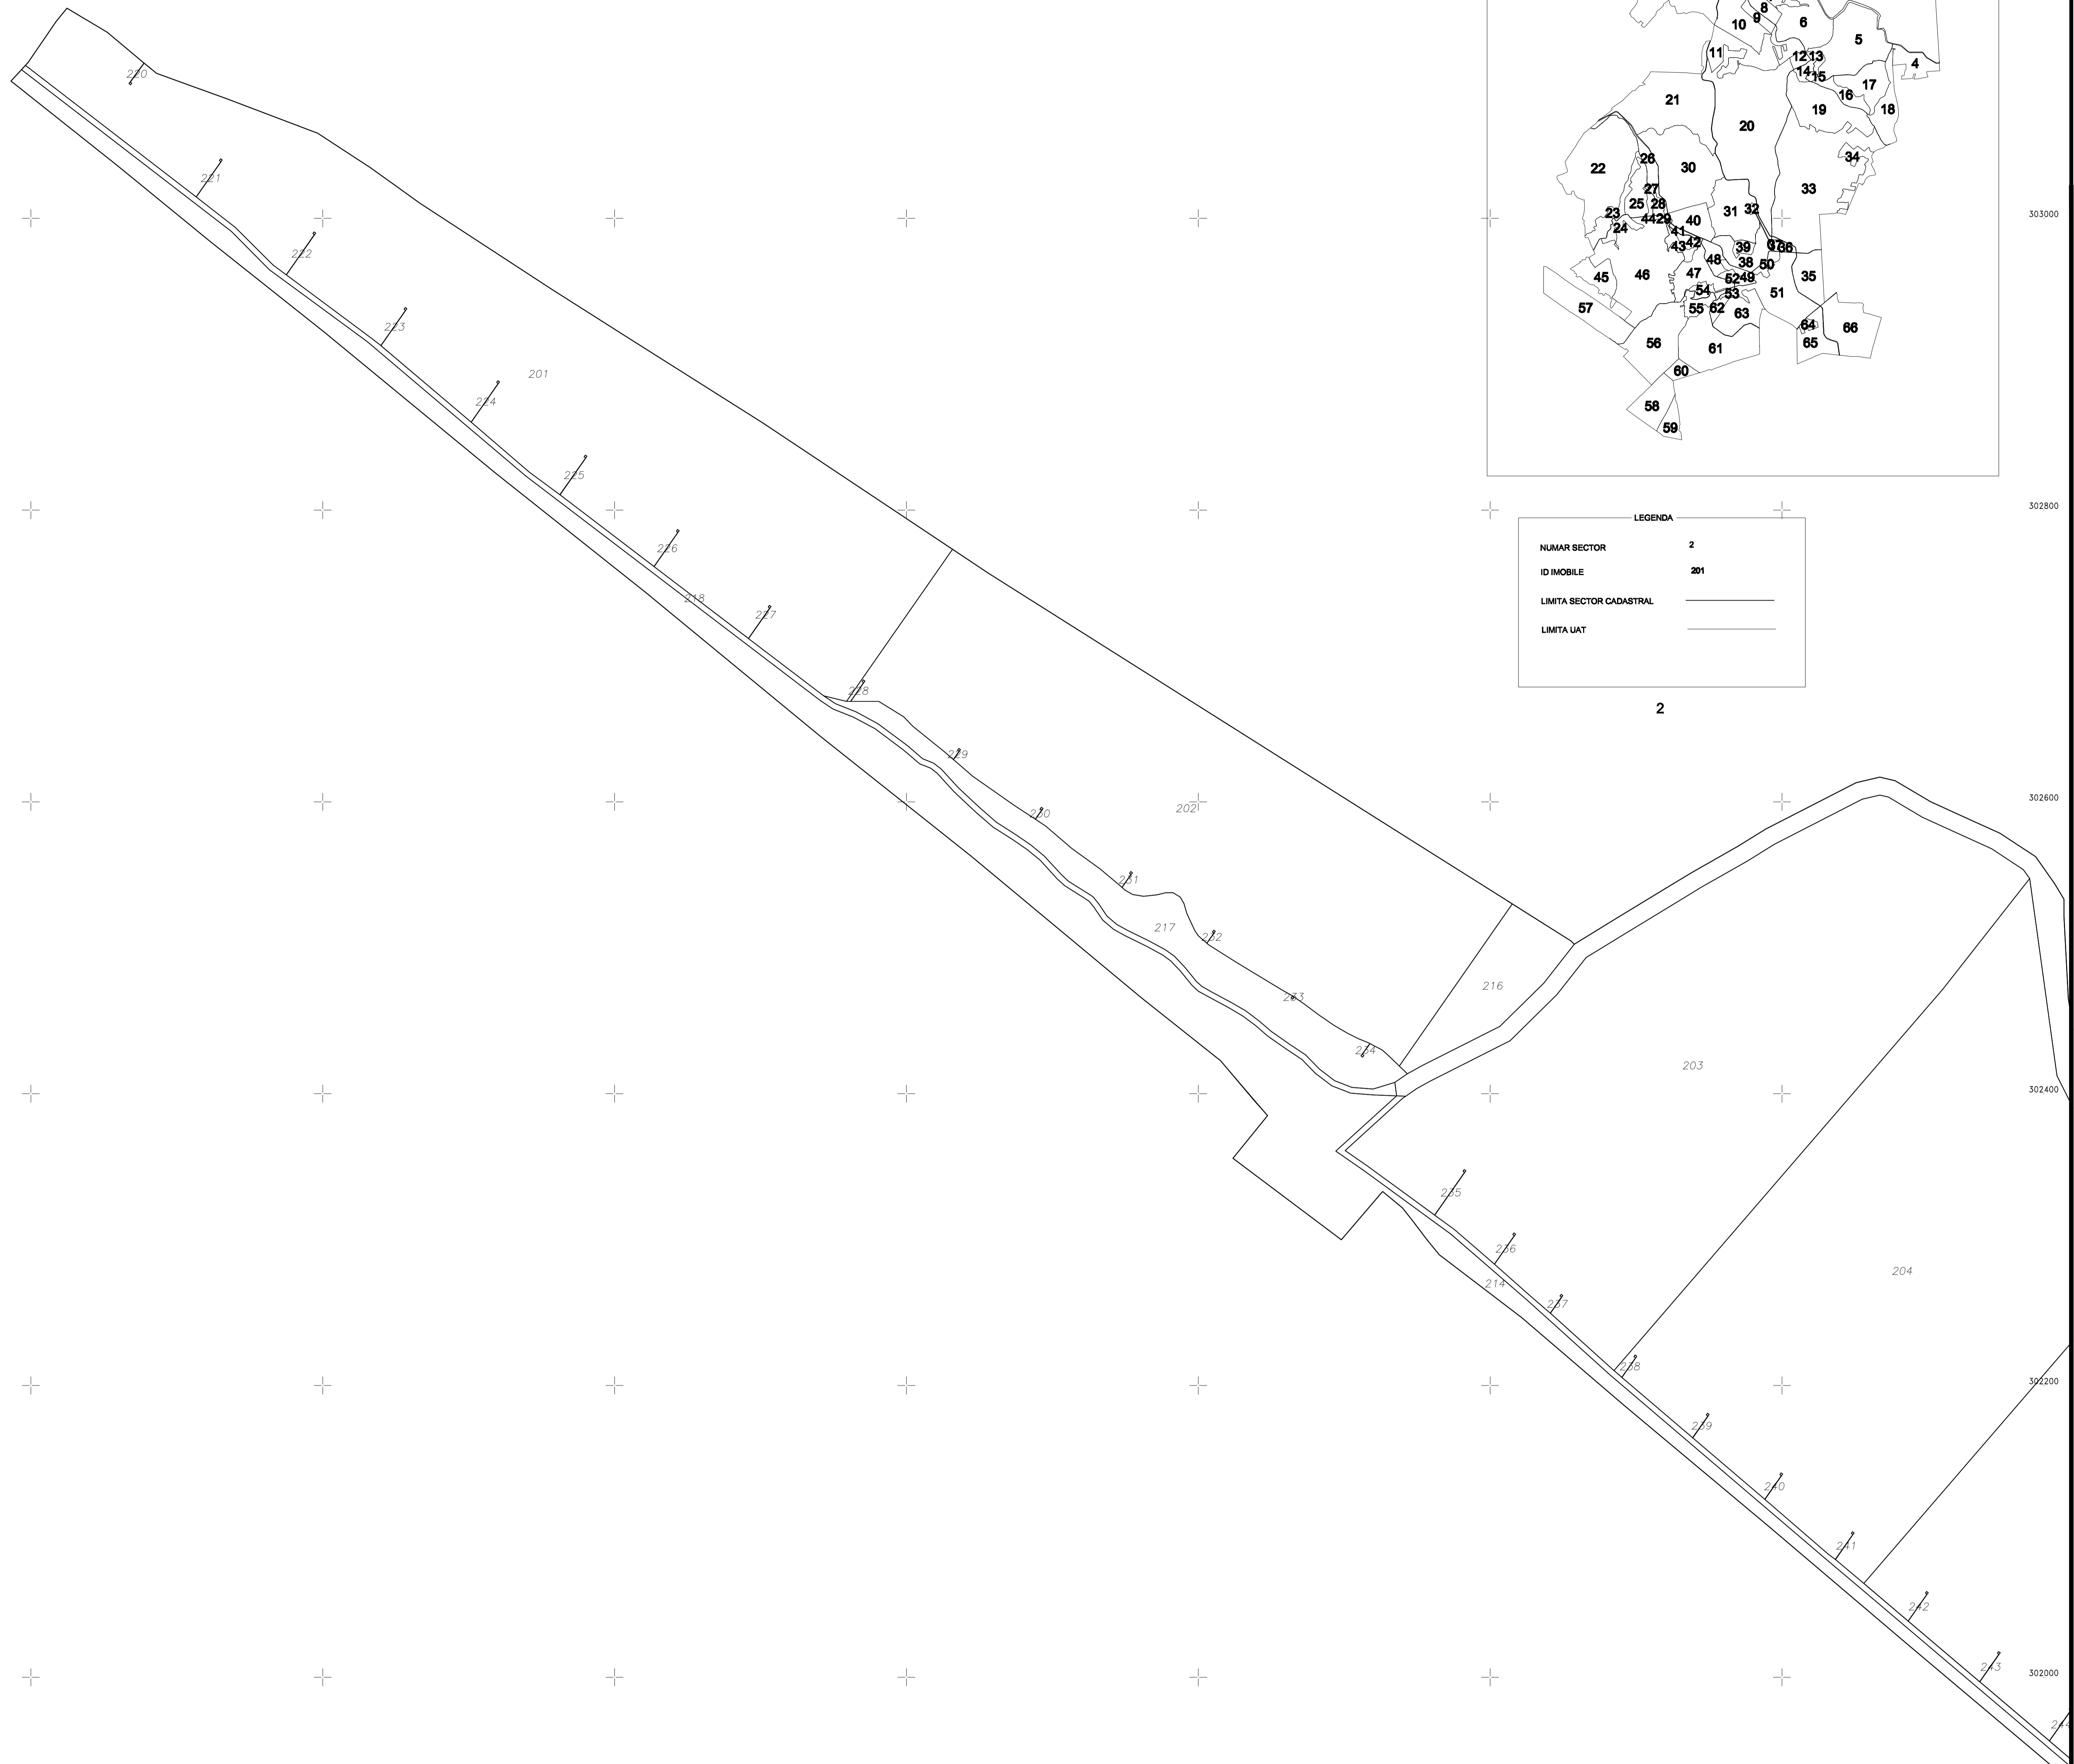

Executant,

TOPO TEAM SERV S.R.L.
CLASA III SERIA RO-B-J NR. 1625
PFA MANOLICA BOGDAN LEONARD
CATEGORIA A SERIA RO-B-F NR. 1941



Data
15.02.2023


PLAN CADASTRAL

UAT: ADAMCLISI, Jud. Constanta, Sec. cad. 2, plansa 2


SCARA 1:2000

SISTEM DE PROIECTIE STEREO 70

Spre Publicare

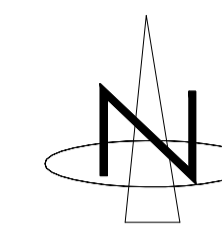

SCHTA CU DISPUNERIA SECTOROARELOR CADASTRALE

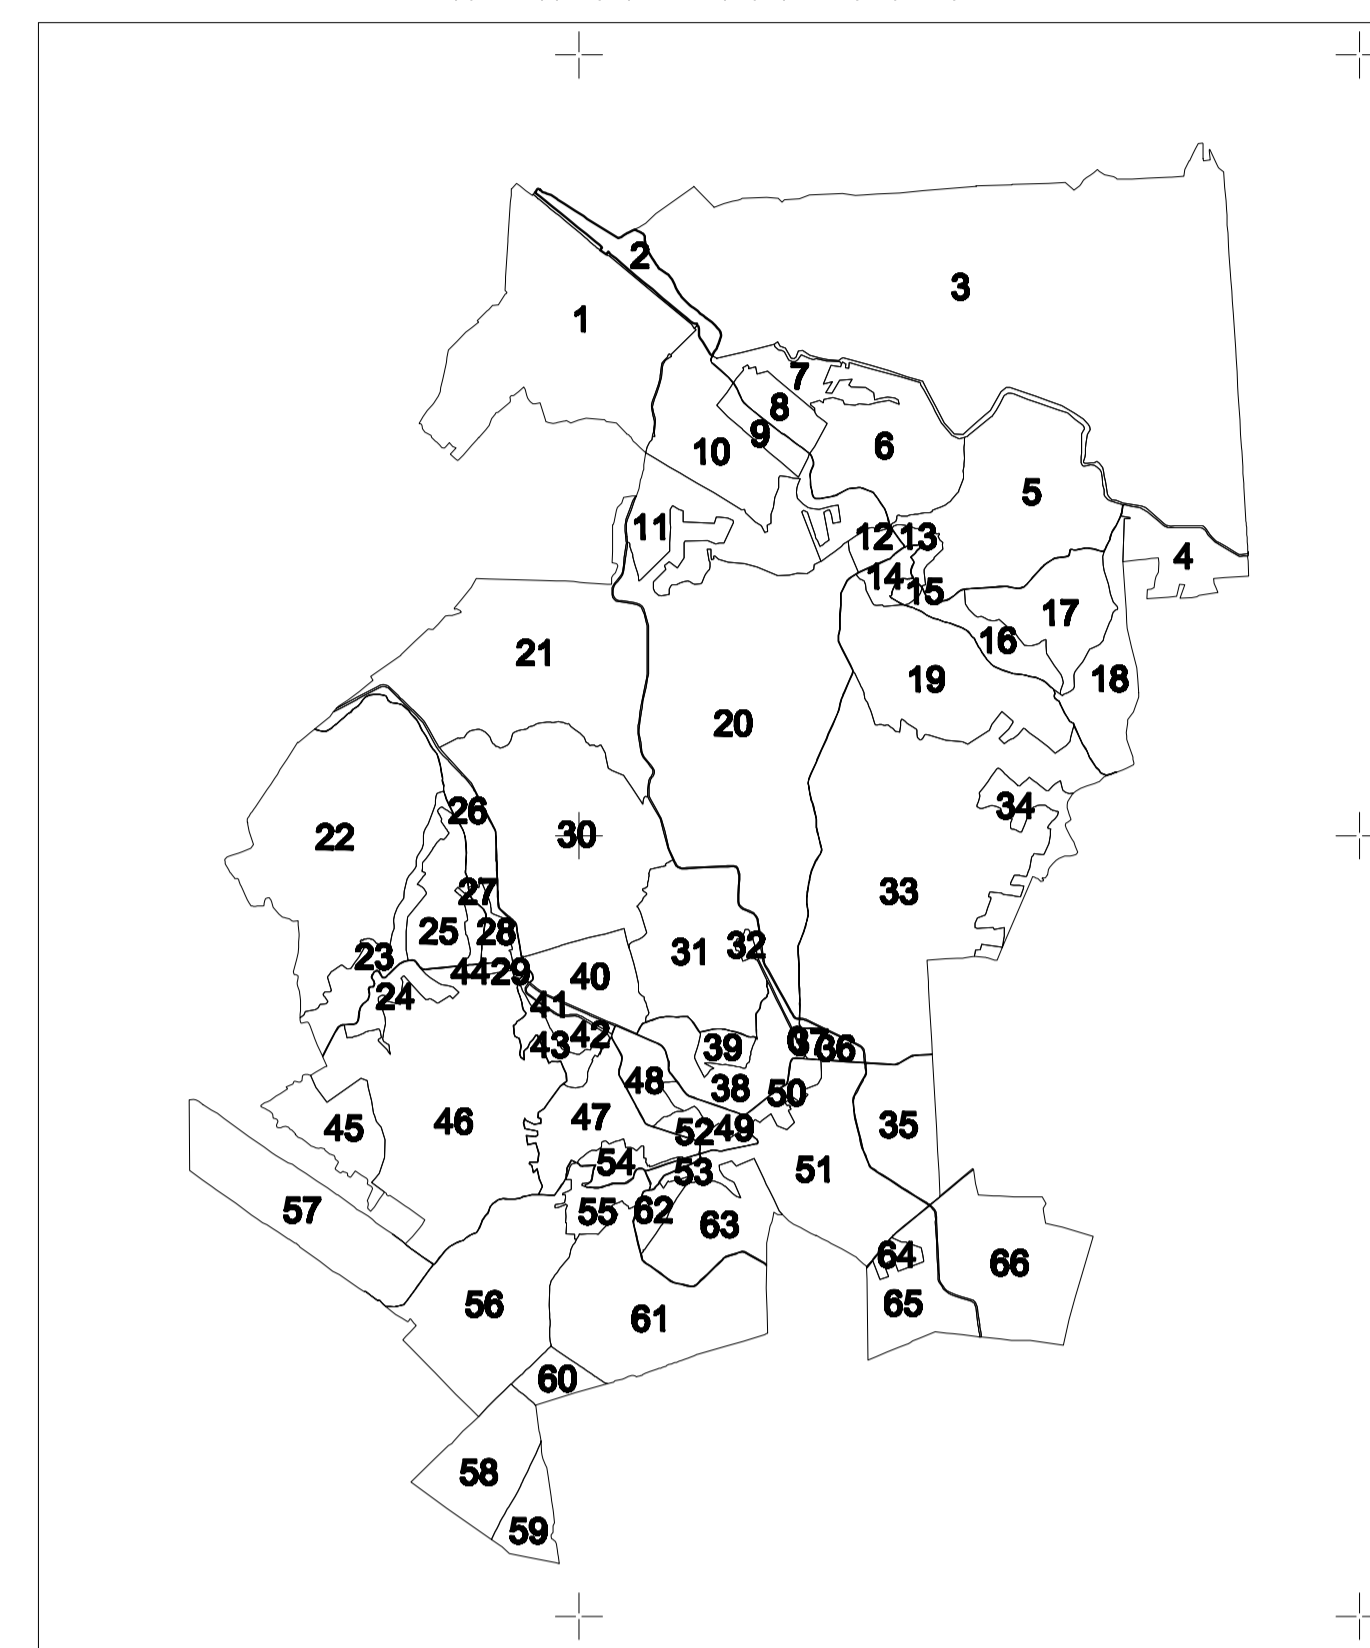

LEGENDA

NUMAR SECTOR	2
ID IMOBILE	201
LIMITA SECTOR CADASTRAL	—
LIMITA UAT	—

2

Executant,

TOPO TEAM SERV S.R.L.
CLASA III SERIA RO-B-J NR. 1625
PFA MANOLICA BOGDAN LEONARD
CATEGORIA A SERIA RO-B-F NR. 1941



Data

15.02.2023