


PLAN CADASTRAL

UAT: ADAMCLISI, Jud. Constanta, Sec. cad. 22, plansa 1


SCARA 1:2000

SISTEM DE PROIECTIE STEREO 70

Spre Publicare

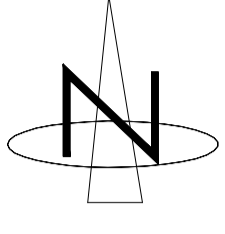

SCHTA CU DISPLINEREA SECTORILOR CADASTRALE

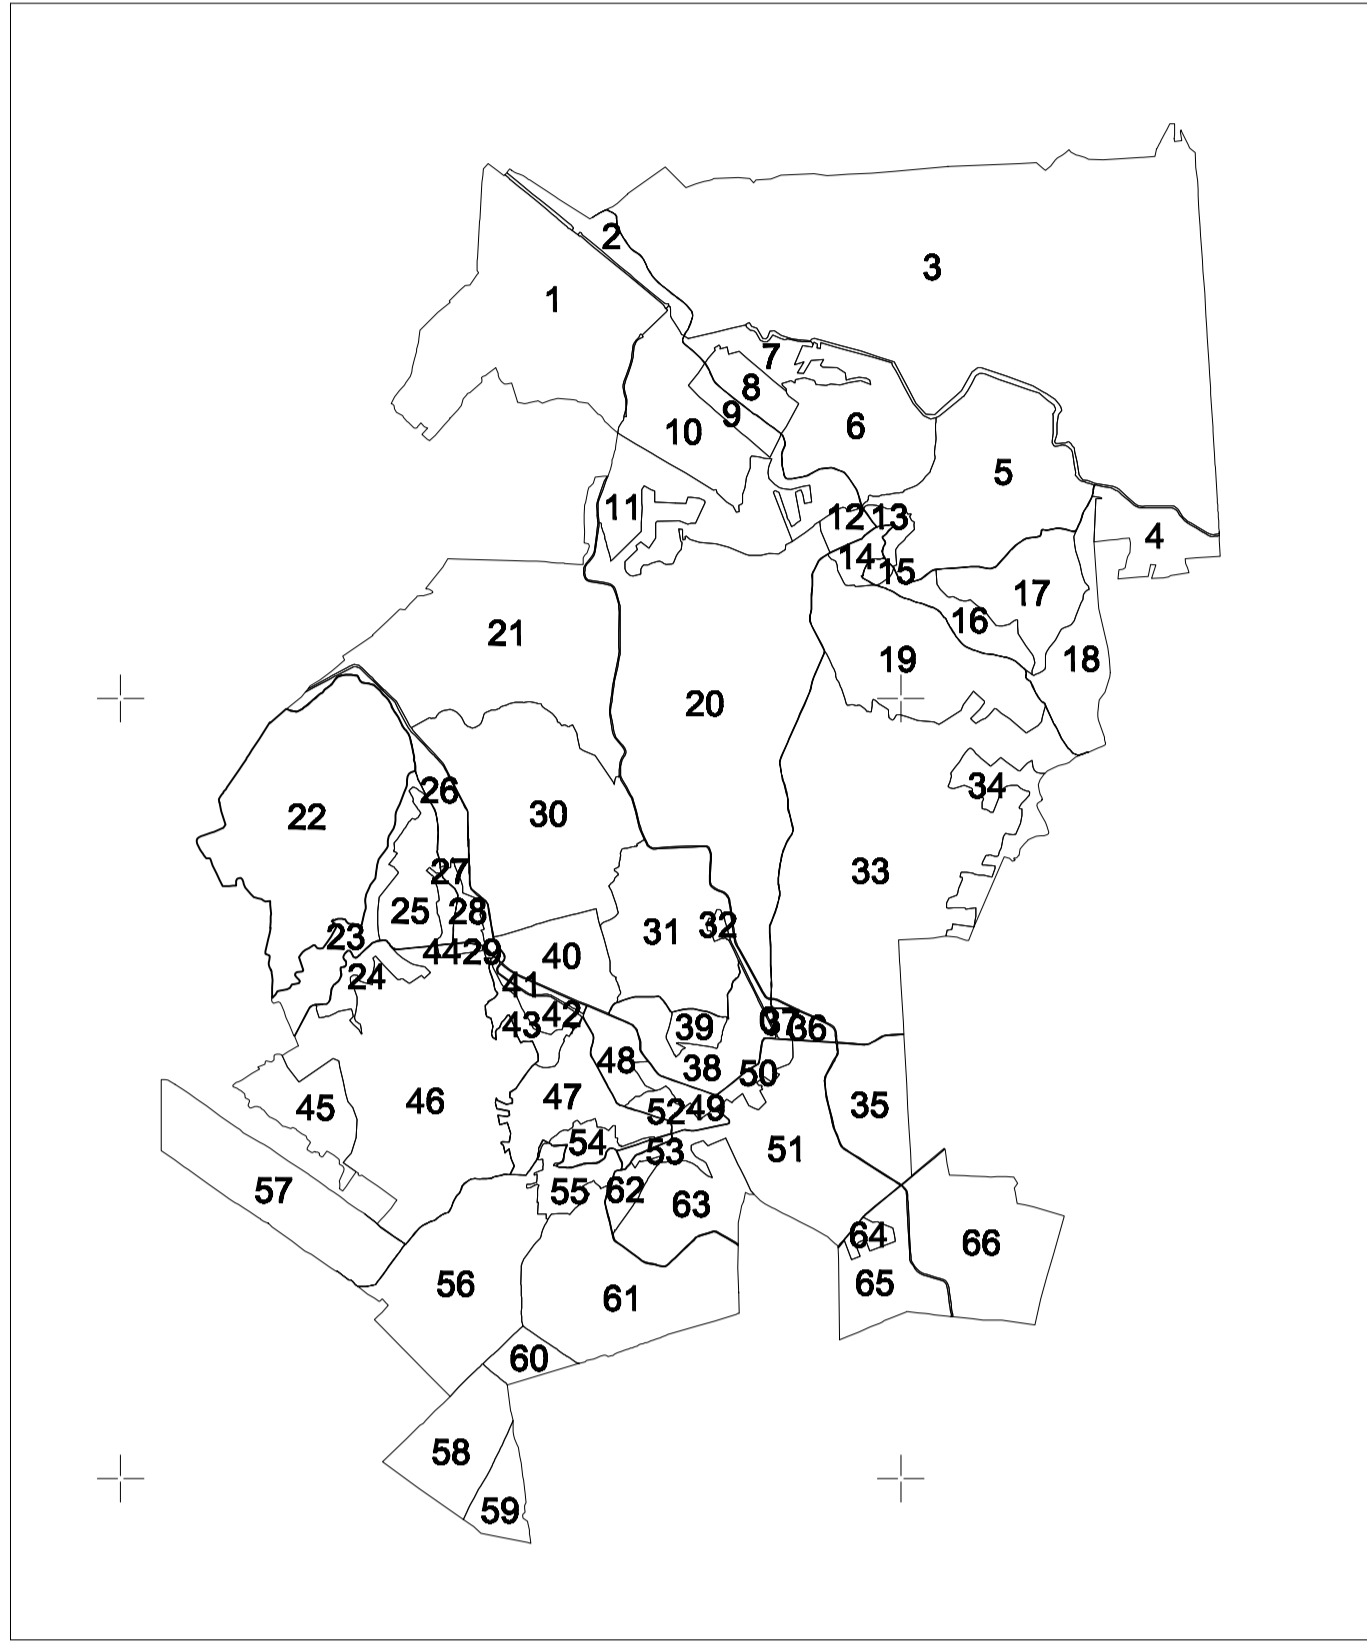

LEGENDA

NUMAR SECTOR	22
ID IMOBILE	22001
LIMITA SECTOR CADASTRAL	—
LIMITA UAT	—

22


Executant,

TOPO TEAM SERV S.R.L.
CLASA III SERIA RO-B-J NR. 1625
PFA MANOLICA BOGDAN LEONARD
CATEGORIA A SERIA RO-B-F NR. 1941



Data

27.01.2023

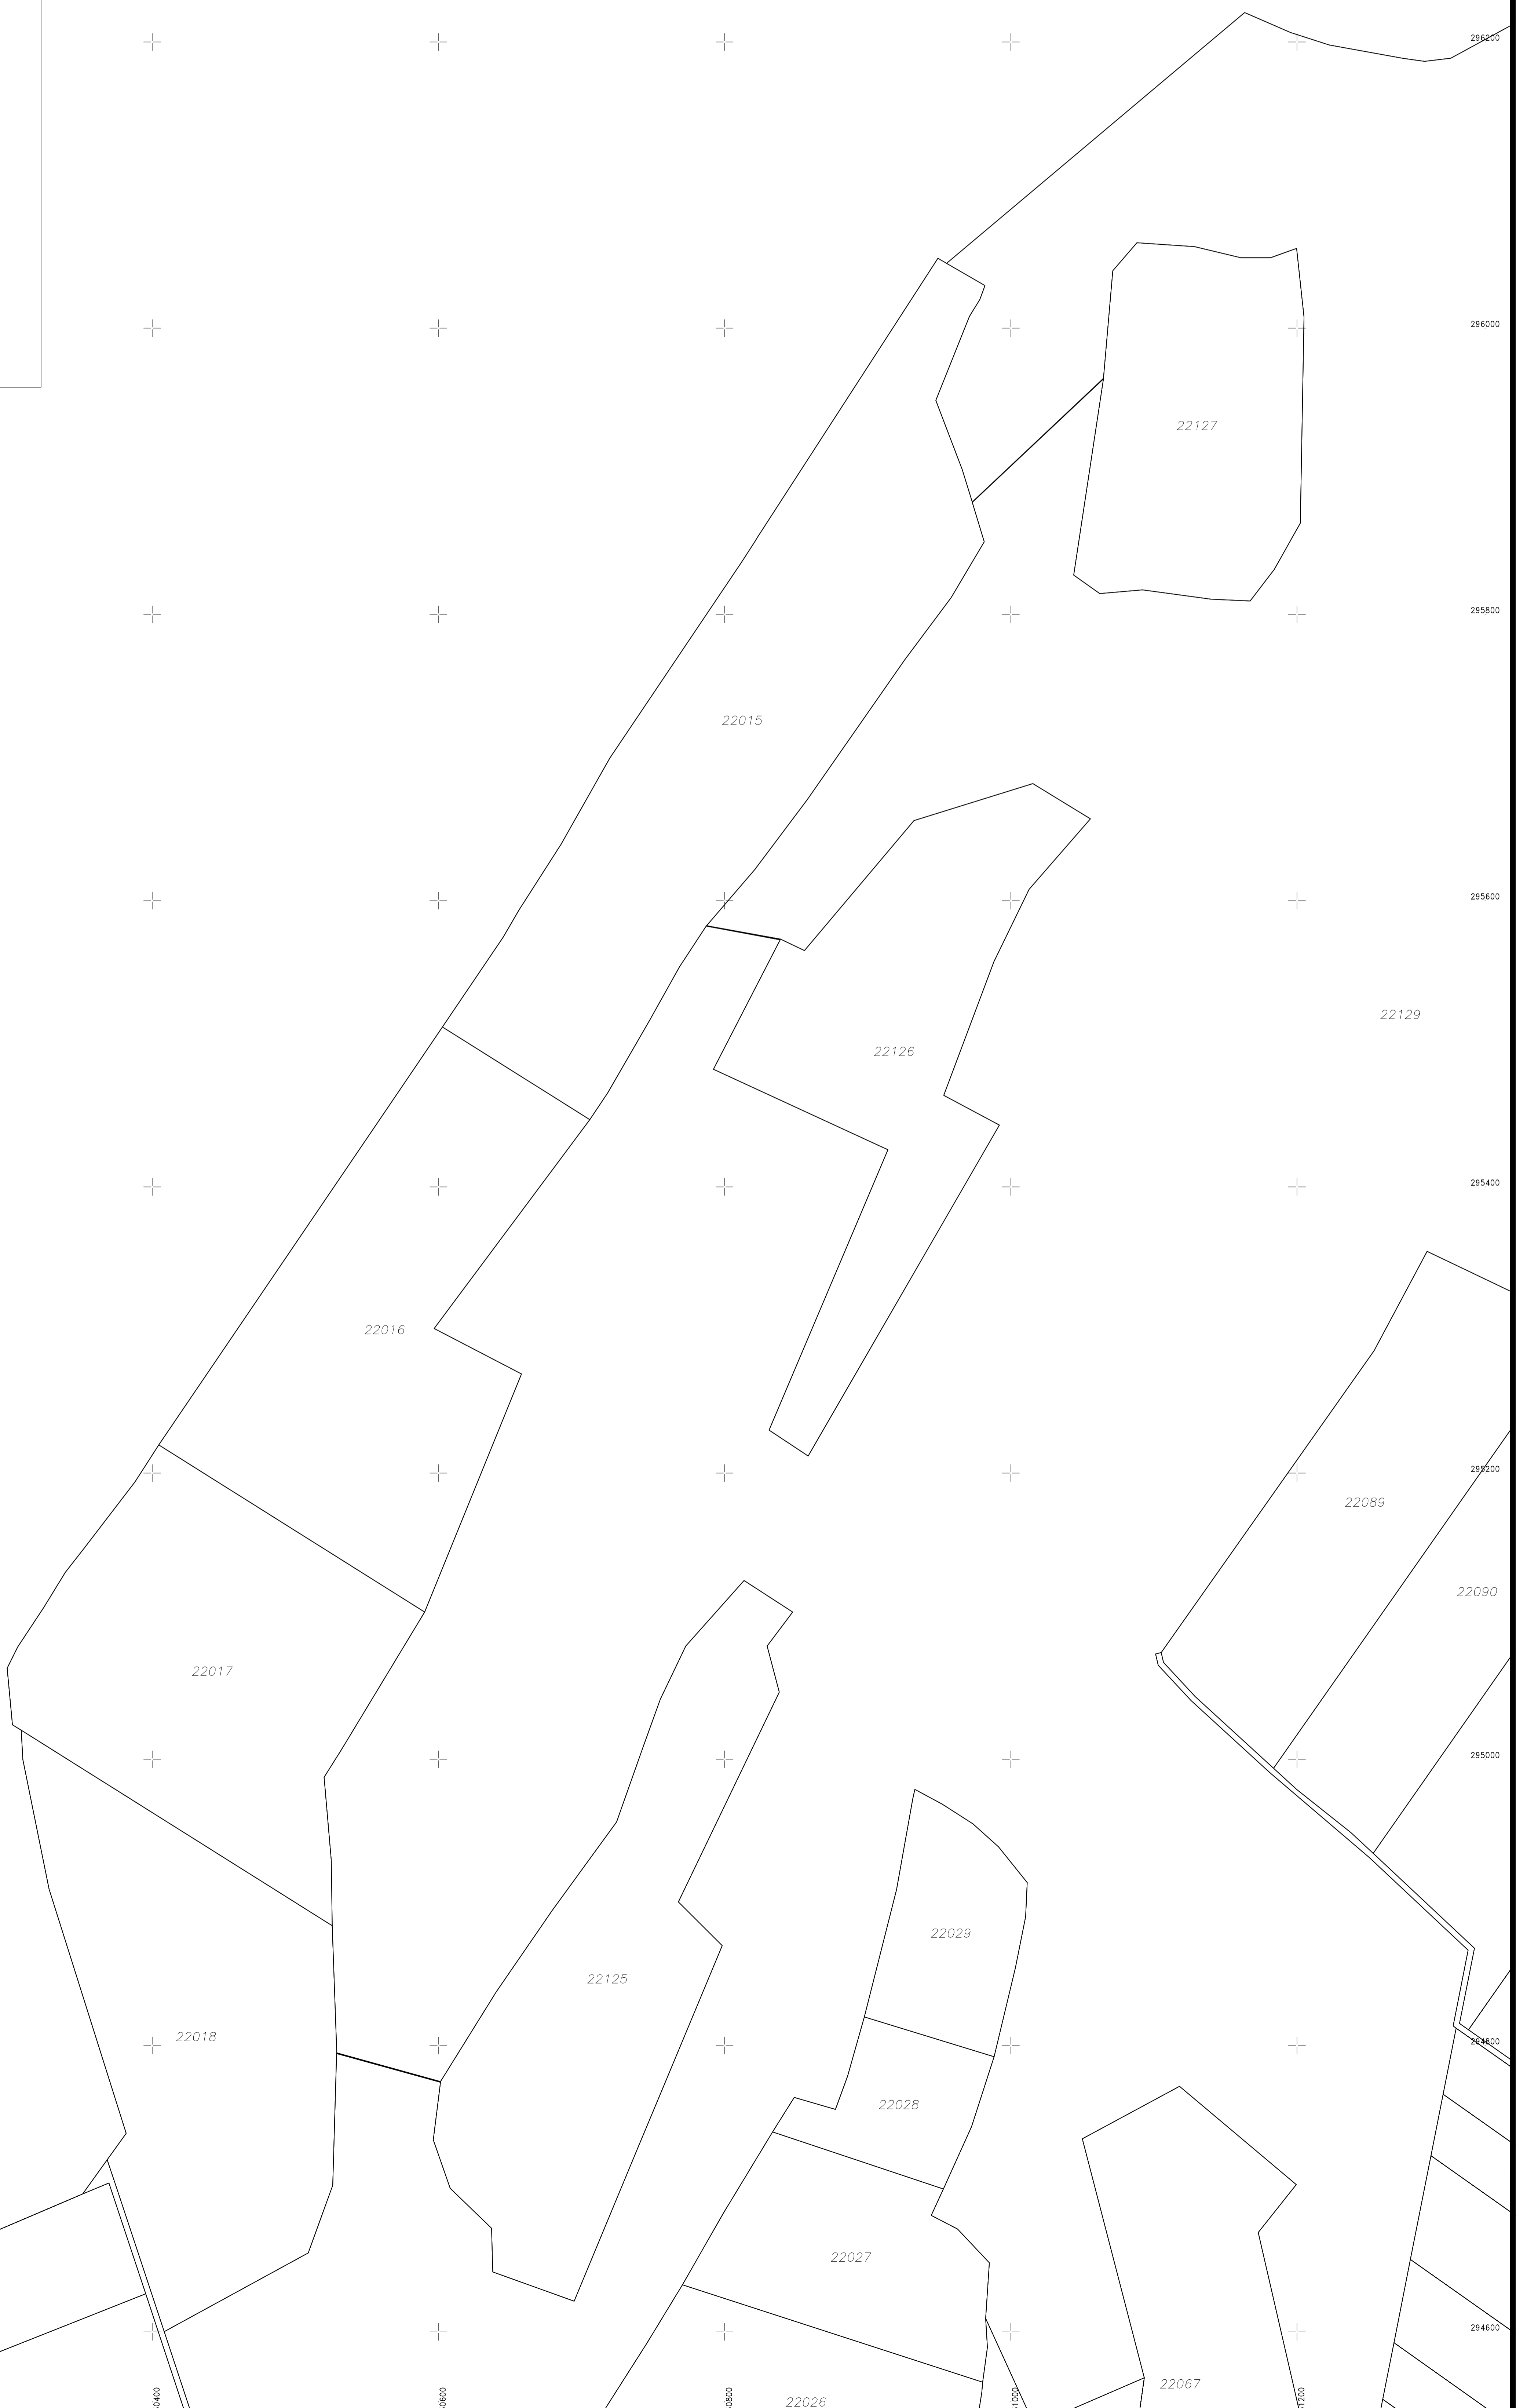


PLAN CADASTRAL

UAT: ADAMCLISI, Jud. Constanta, Sec. cad. 22, plansa 2


SCARA 1:2000

SISTEM DE PROIECTIE STEREO 70

Spre Publicare

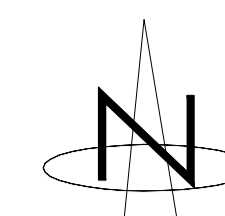

SCHEMA CU DISPLINEREA SECTORILOR CADASTRALE

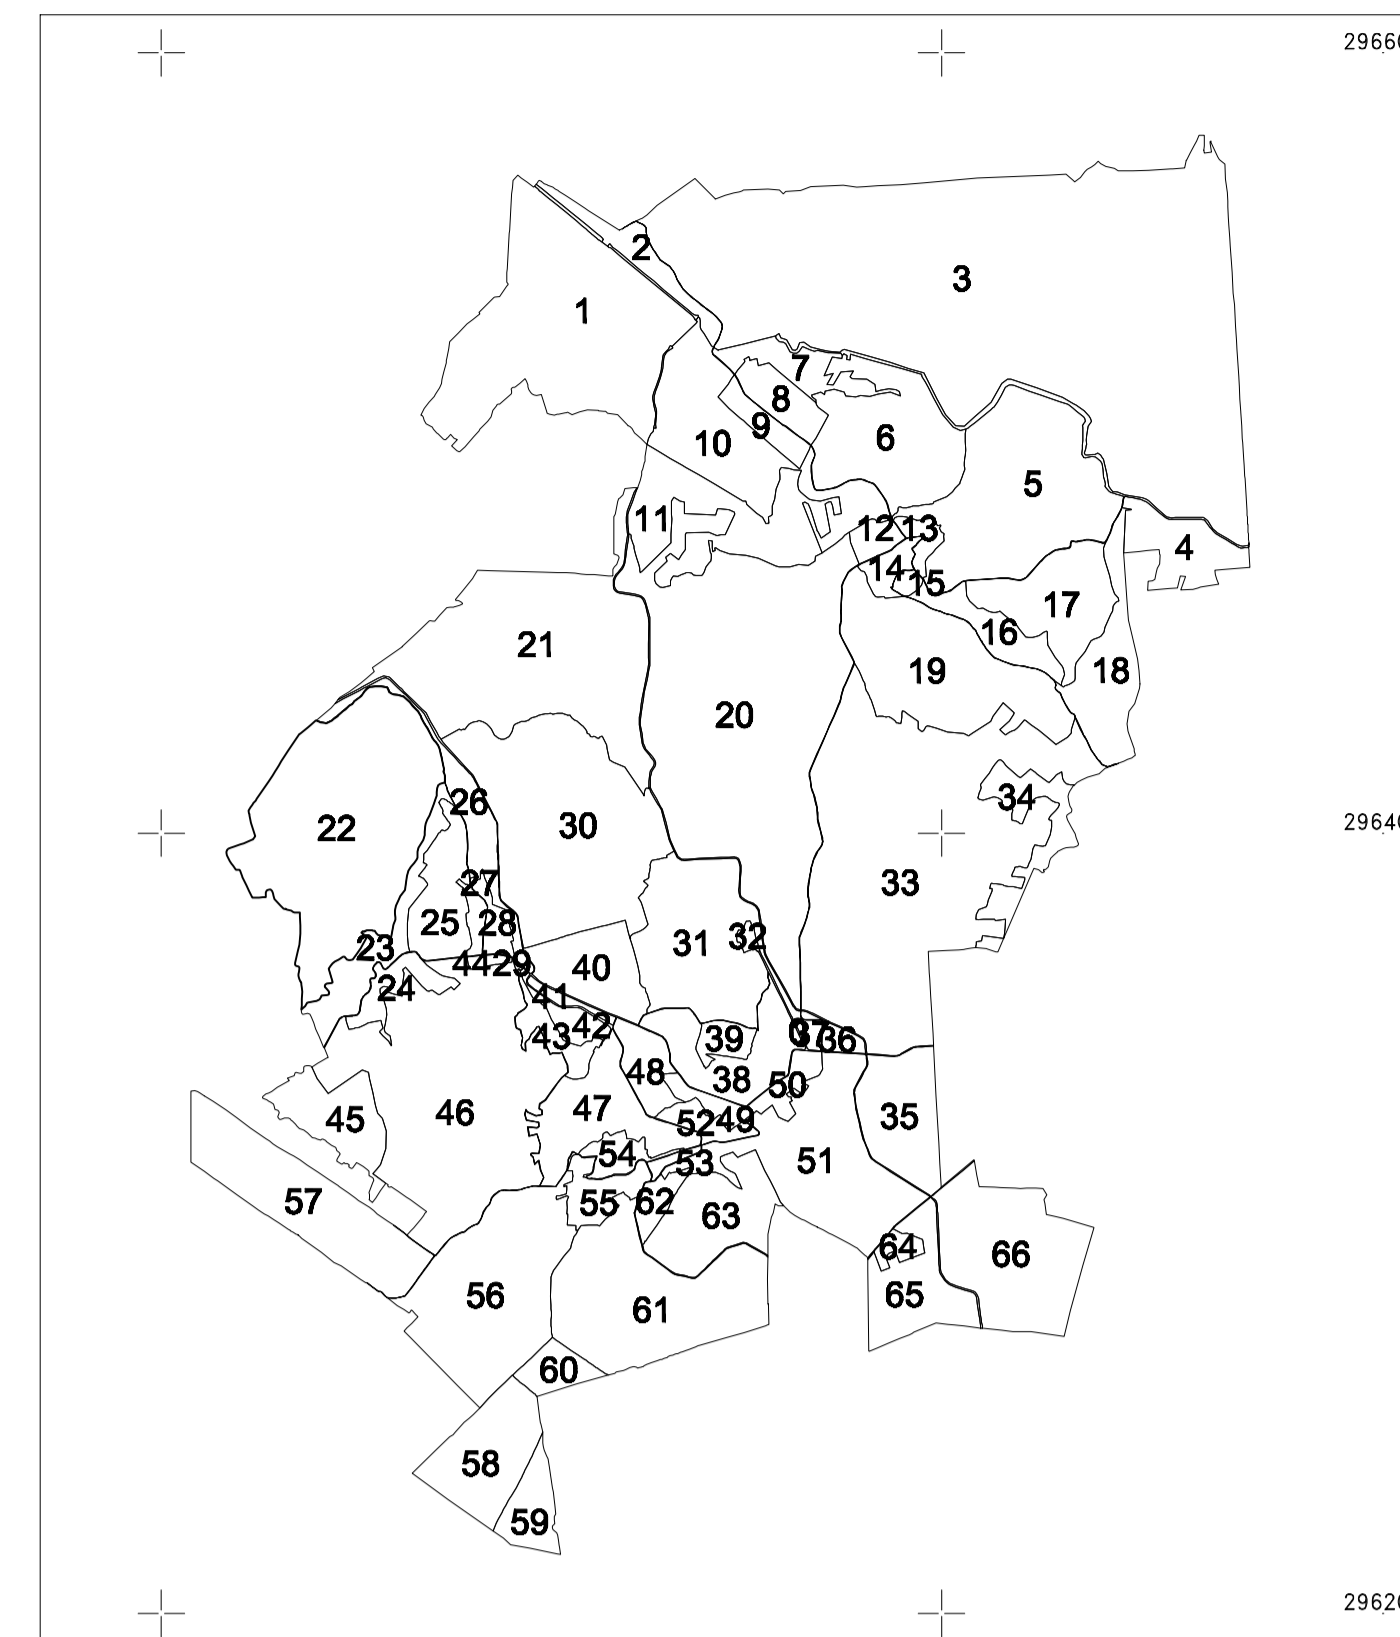

LEGENDA	
NUMAR SECTOR	22
ID IMOBILE	2001
LIMITA SECTOR CADASTRAL	—
LIMITA LAZ	—

22

Executant,

TOPO TEAM SERV S.R.L.
CLASA III SERIA RO-B-J NR. 1625
PFA MANOLICA BOGDAN LEONARD
CATEGORIA A SERIA RO-B-F NR. 1941





Data

27.01.2023



PLAN CADASTRAL
UAT: ADAMCLISI, Jud. Constanta, Sec. cad. 22, plansa 3
 SCARA 1:2000
 SISTEM DE PROIECTIE STEREO 70
 Spre Publicare

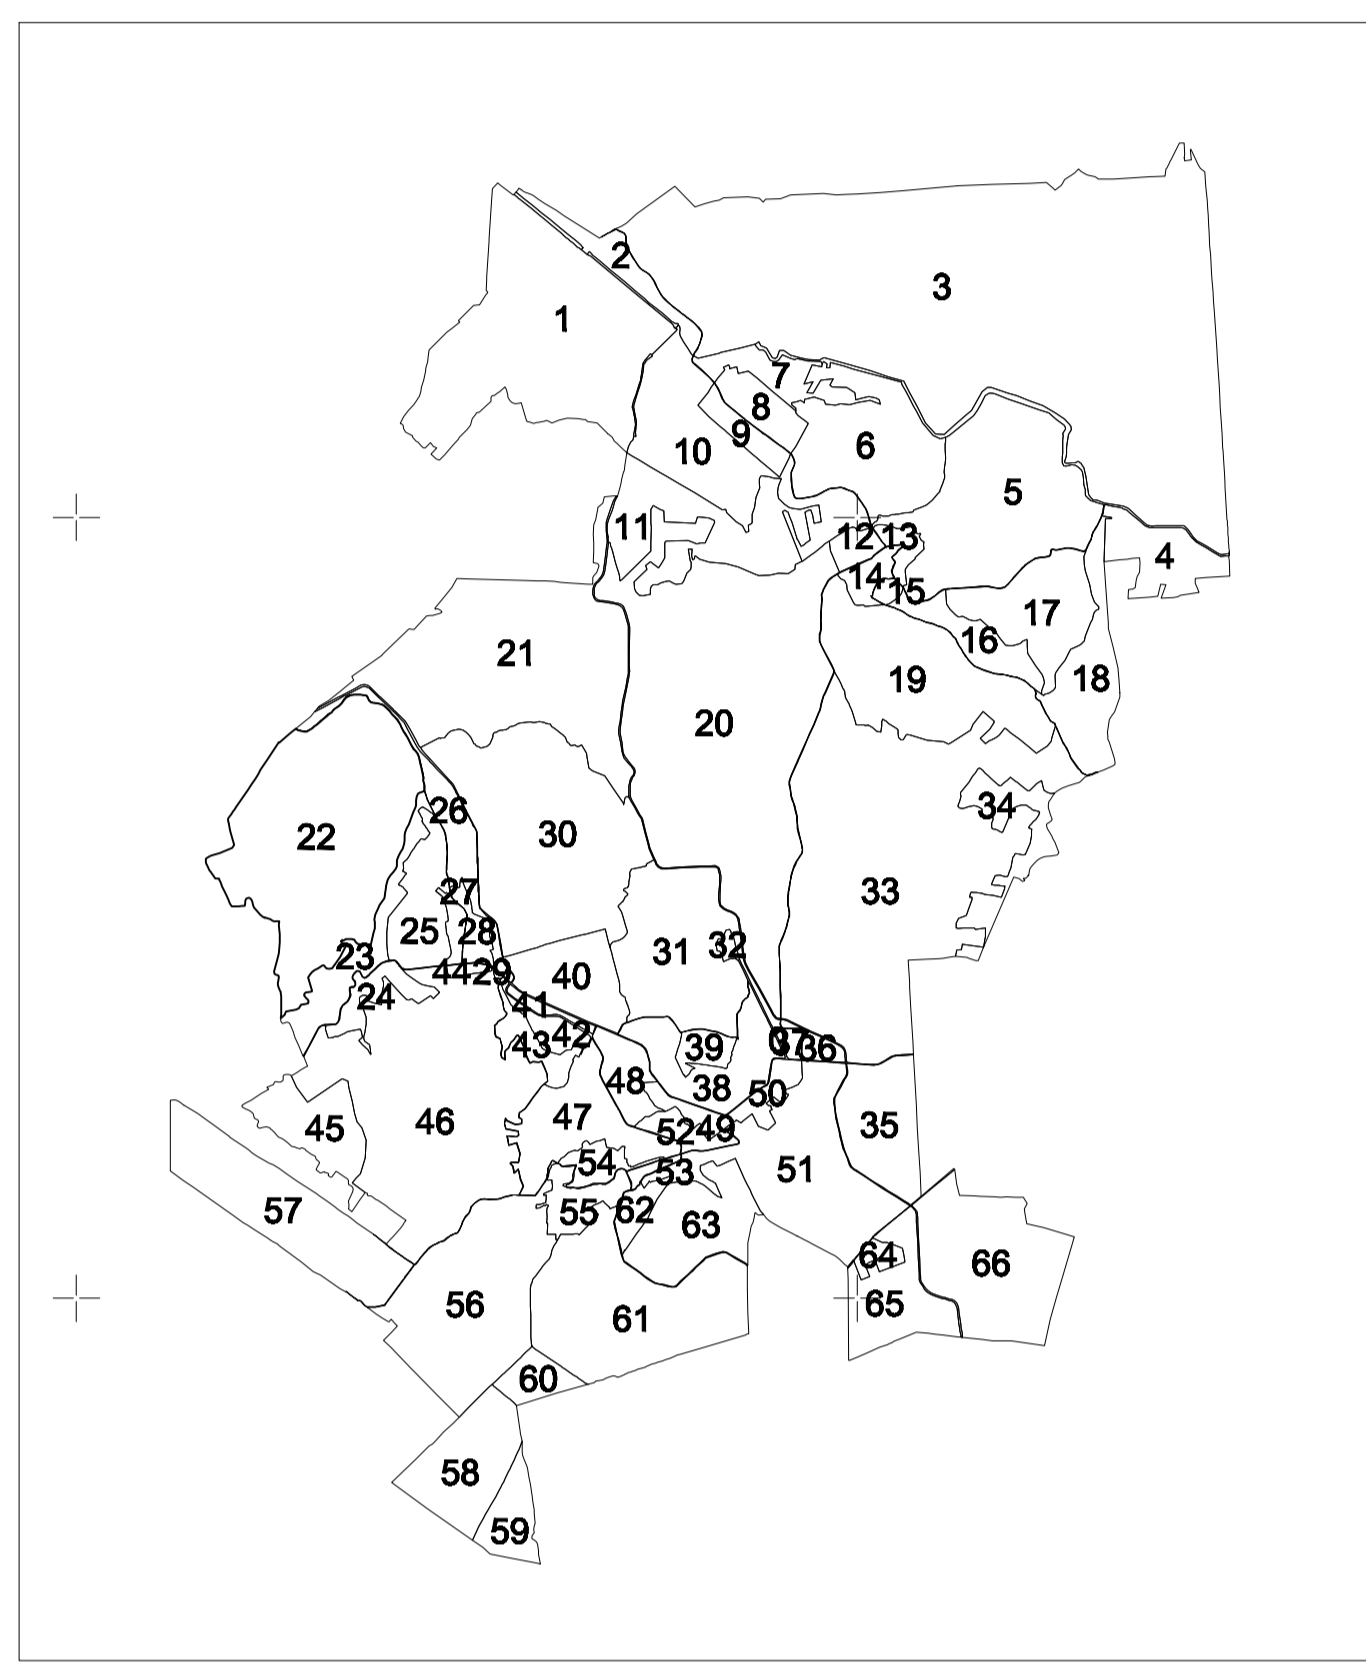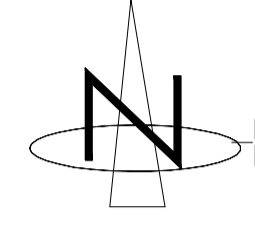

LEGENDA

NUMAR SECTOR	22
ID IMOBILE	22001
LIMITA SECTOR CADASTRAL	———
LIMITA UAT	———

22

Executant,

TOPO TEAM SERV S.R.L.
 CLASA III SERIA RO-B-J NR. 1625
 PFA MANOLICA BOGDAN LEONARD
 CATEGORIA A SERIA RO-B-F NR. 1941

Data
 27.01.2023



