


PLAN CADASTRAL

UAT: ADAMCLISI, Jud. Constanta, Sec. cad. 25, plansa 1


SCARA 1:2000

SISTEM DE PROIECTIE STEREO 70

Spre Publicare

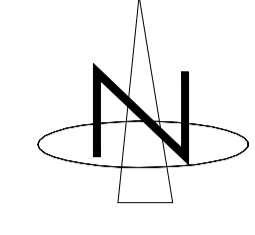

SCHEMA CU DISPUNEREA SECTORILOR CADASTRALE

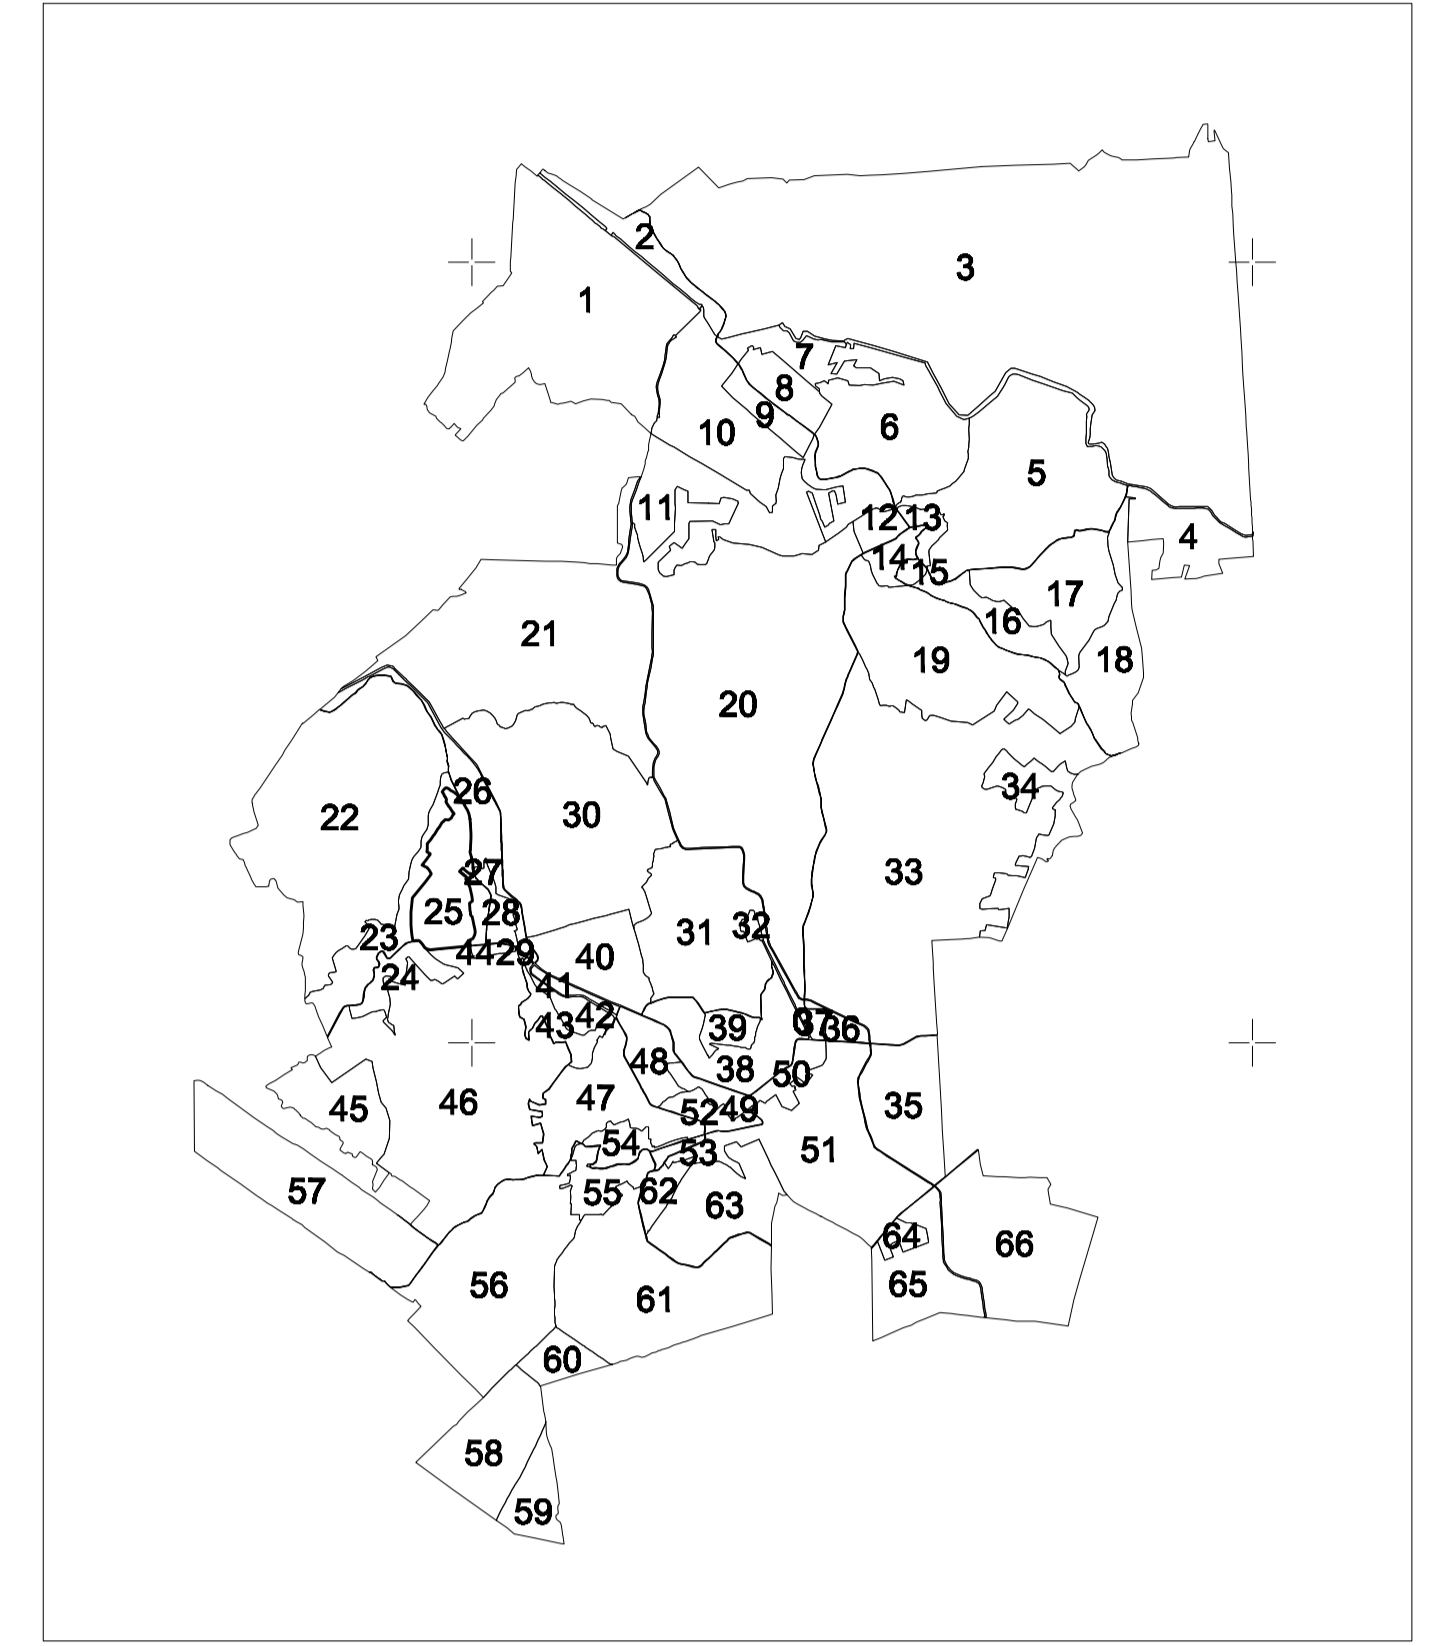

| LEGENDA | |
|-------------------------|-----------|
| NUMAR SECTOR | 25 |
| ID IMOBILE | 25001 |
| LIMITA SECTOR CADASTRAL | — |
| LIMITA UAT | — |
| VECINATATI | SECTOR 23 |

25



Executant,

TOPO TEAM SERV S.R.L.
CLASA III SERIA RO-B-J NR. 1625
PFA MANOLICA BOGDAN LEONARD
CATEGORIA A SERIA RO-B-F NR. 1941



Data

15.12.2022