



PLAN CADASTRAL
UAT: Baneasa, judetul: CONSTANTA, Sect. cad. 49, plansa 1
Scara 1:2000
Sistem de proiectie: stereografic 1970
Spre Publicare


Sector 45

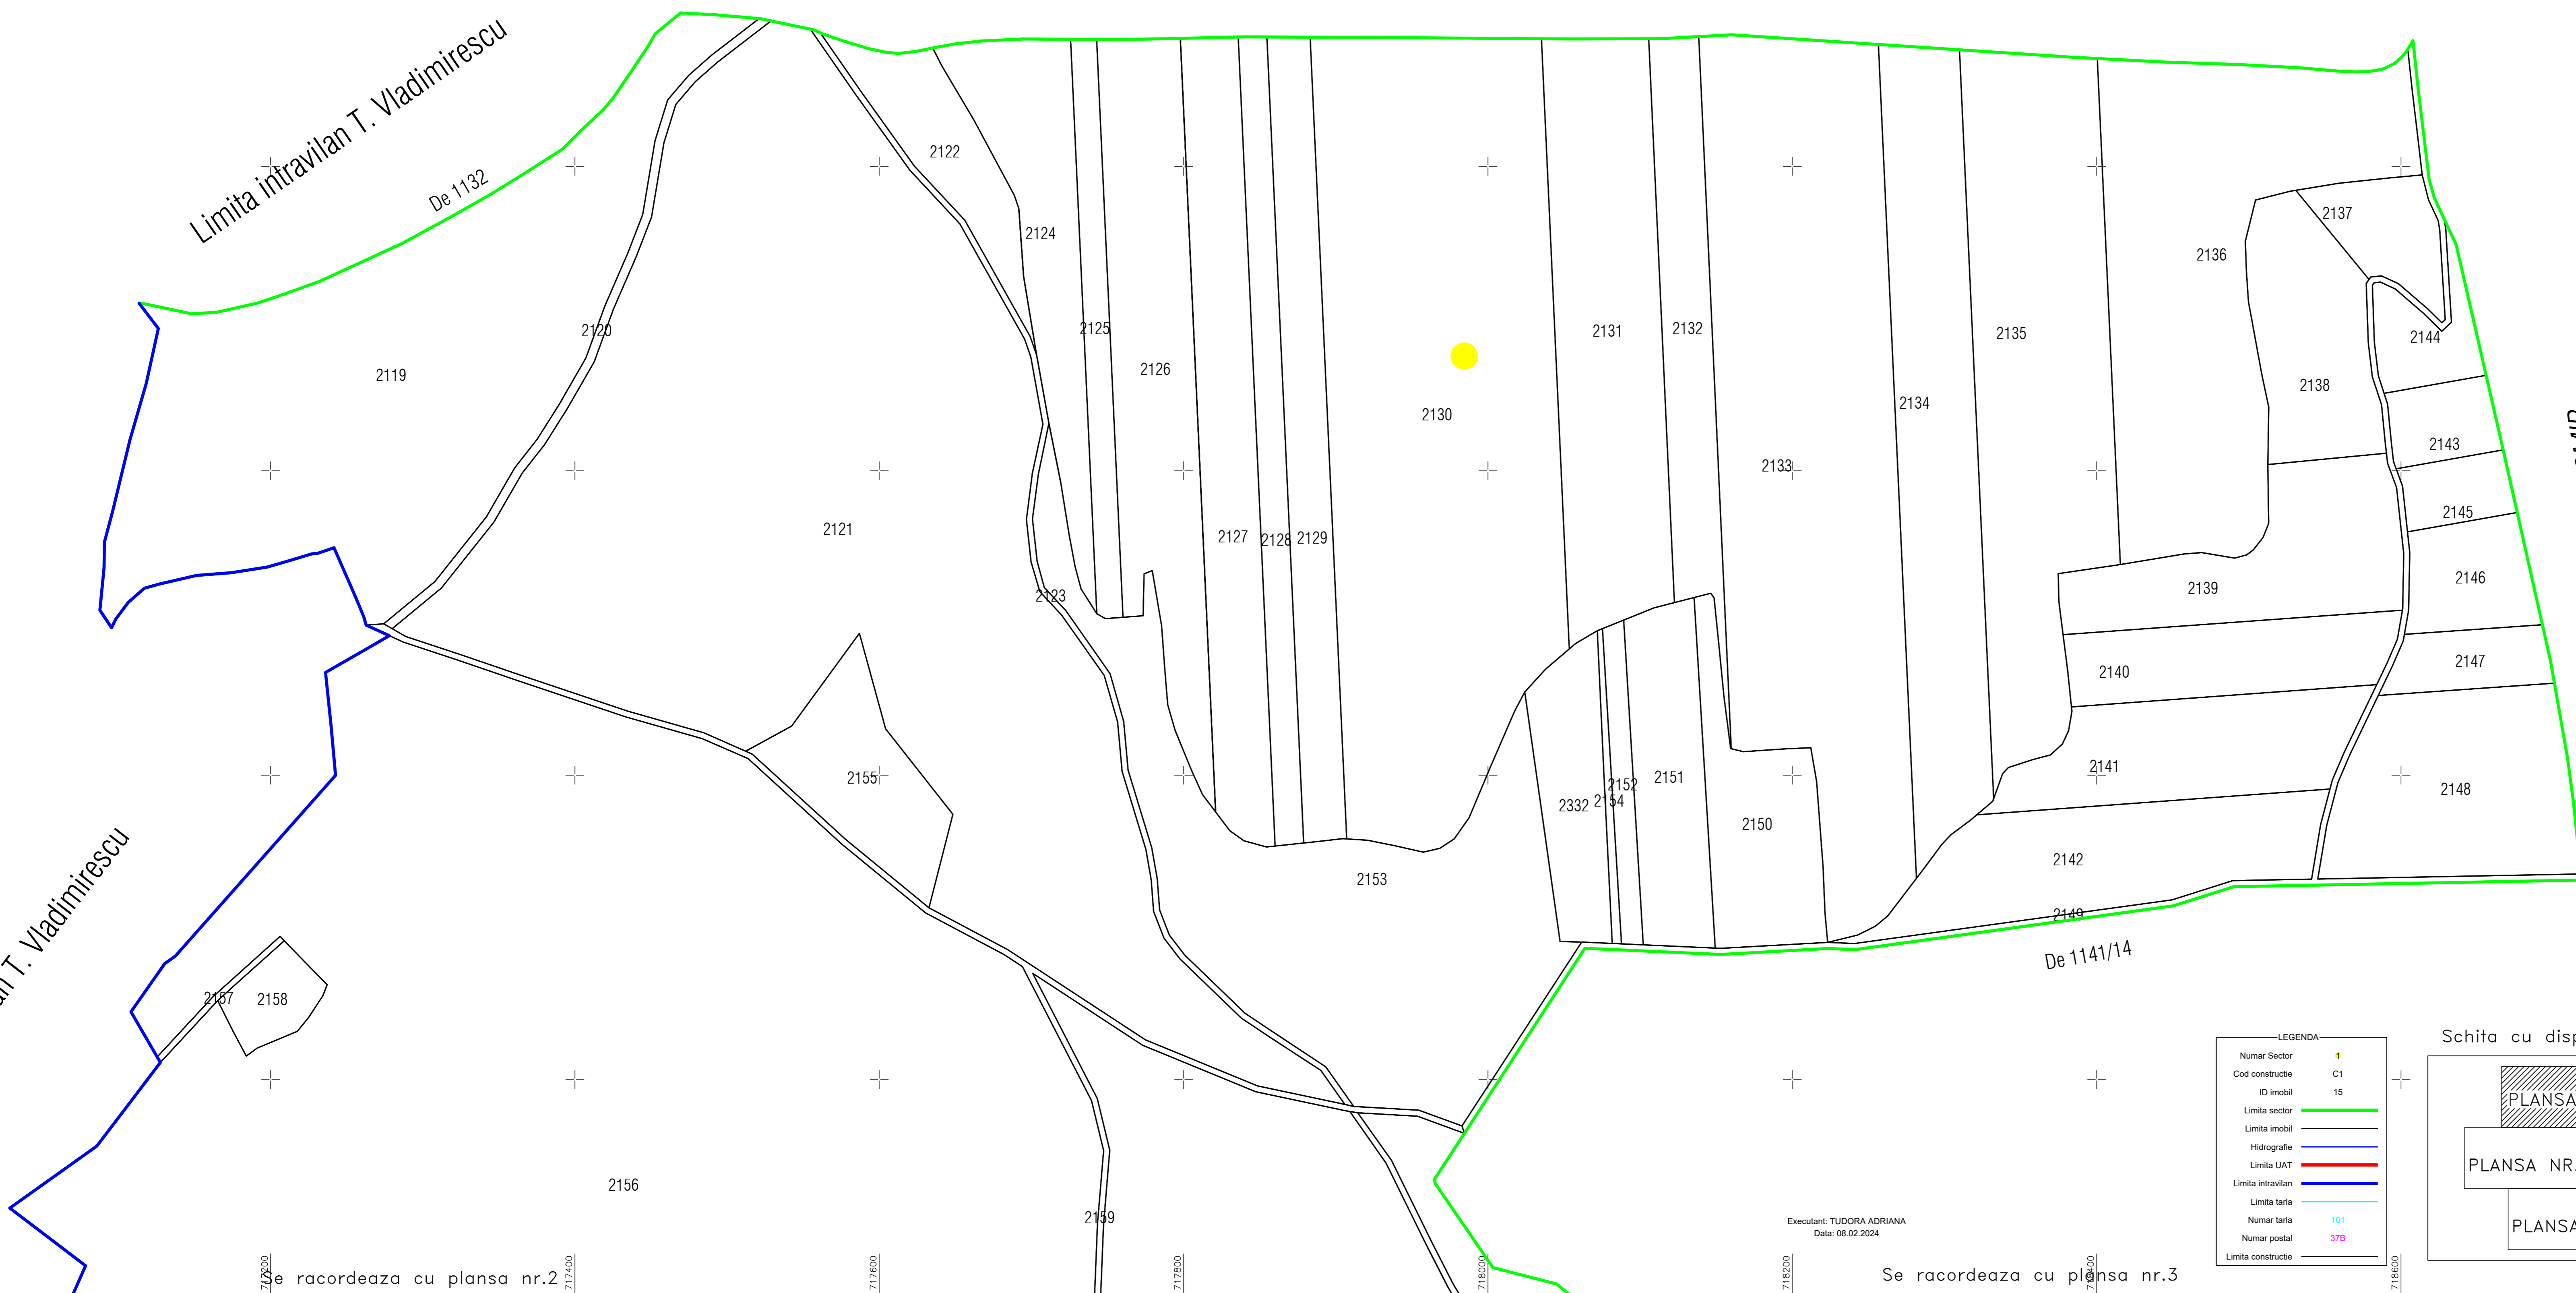

Schita cu dispunerea sectoarelor cadastrale

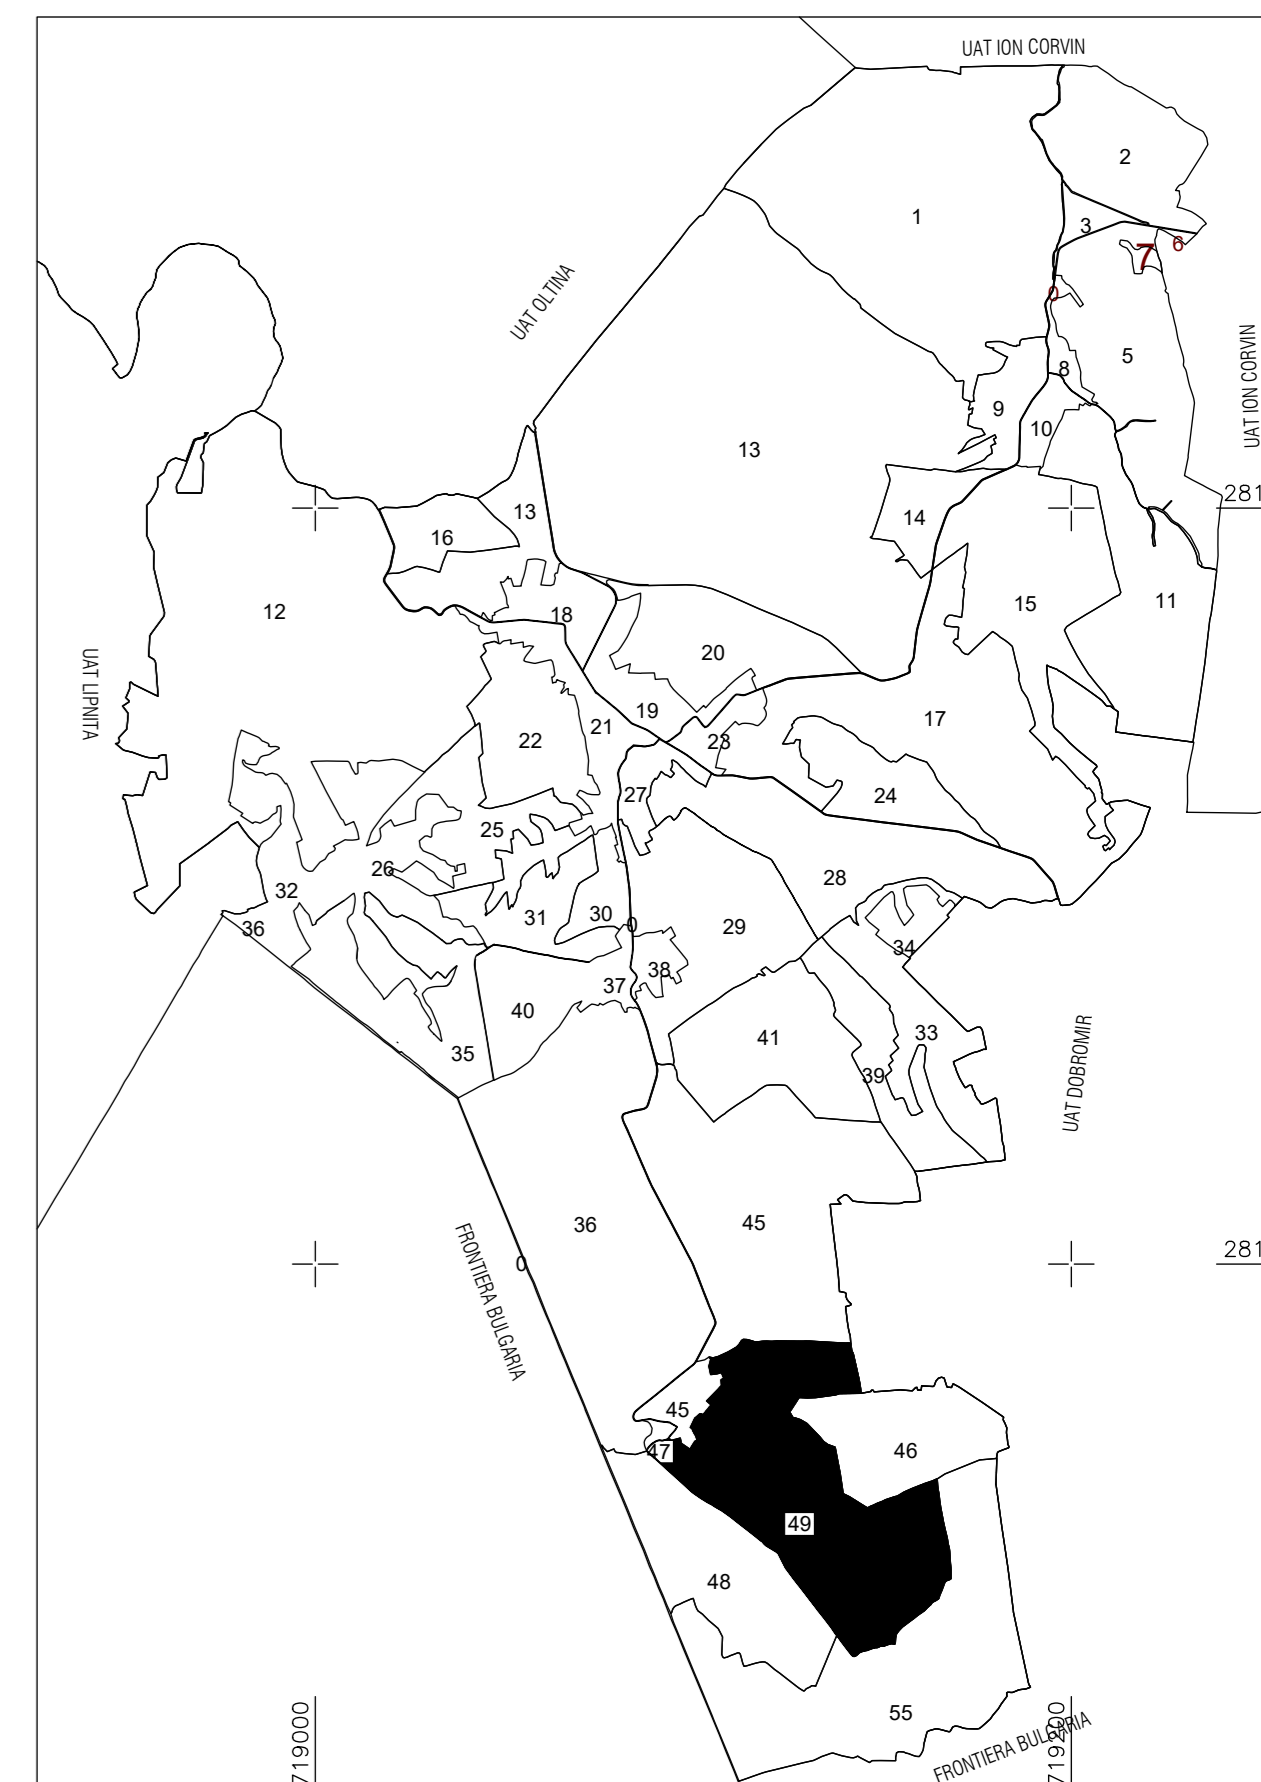

Schita cu dispunerea planselor

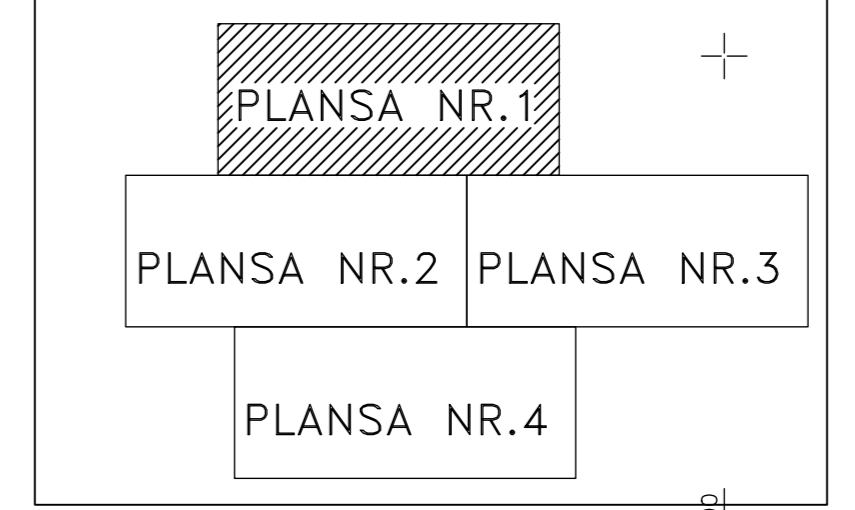

LEGENDA

Numar Sector	21
Cod constructie	C1
ID imobil	55
Limita sector	—
Limita imobil	—
Hidrografie	—
Limita UAT	—
Limita intravilan	—
Limita tarla	—
Numar tarla	101
Numar postal	378
Limite constructie	—

Executant: TUDORA ADRIANA
Data: 06.02.2024

Se racordeaza cu plansa nr.3

Se racordeaza cu plansa nr.2