

PLAN CADASTRAL
UAT Ciocarlia, Judetul Constanta, Sector Cadastral 22, Plansa 1
Scara 1:2000, Sistem proiectie STEREO 70

Spre publicare

+

+

+

LEGENDA

+

+

+

Limita teritoriu administrativ

Limita intravilan

Limita sector cadastral

20

Numar tarla

22

Numar sector

Imobil


300

ID imobil



EXECUTANT:
BOJNIGEANU MIREL
CATEGORIA D SERIA RO-B-F NR. 1960
S.C. TOP GEOCAD S.R.L.
CLASA I SERIA-RO-B-J NR. 1737
Data: OCTOMBRIE 2024

SCHEMA SECTOARE CADASTRALE UAT CIOCARLIA

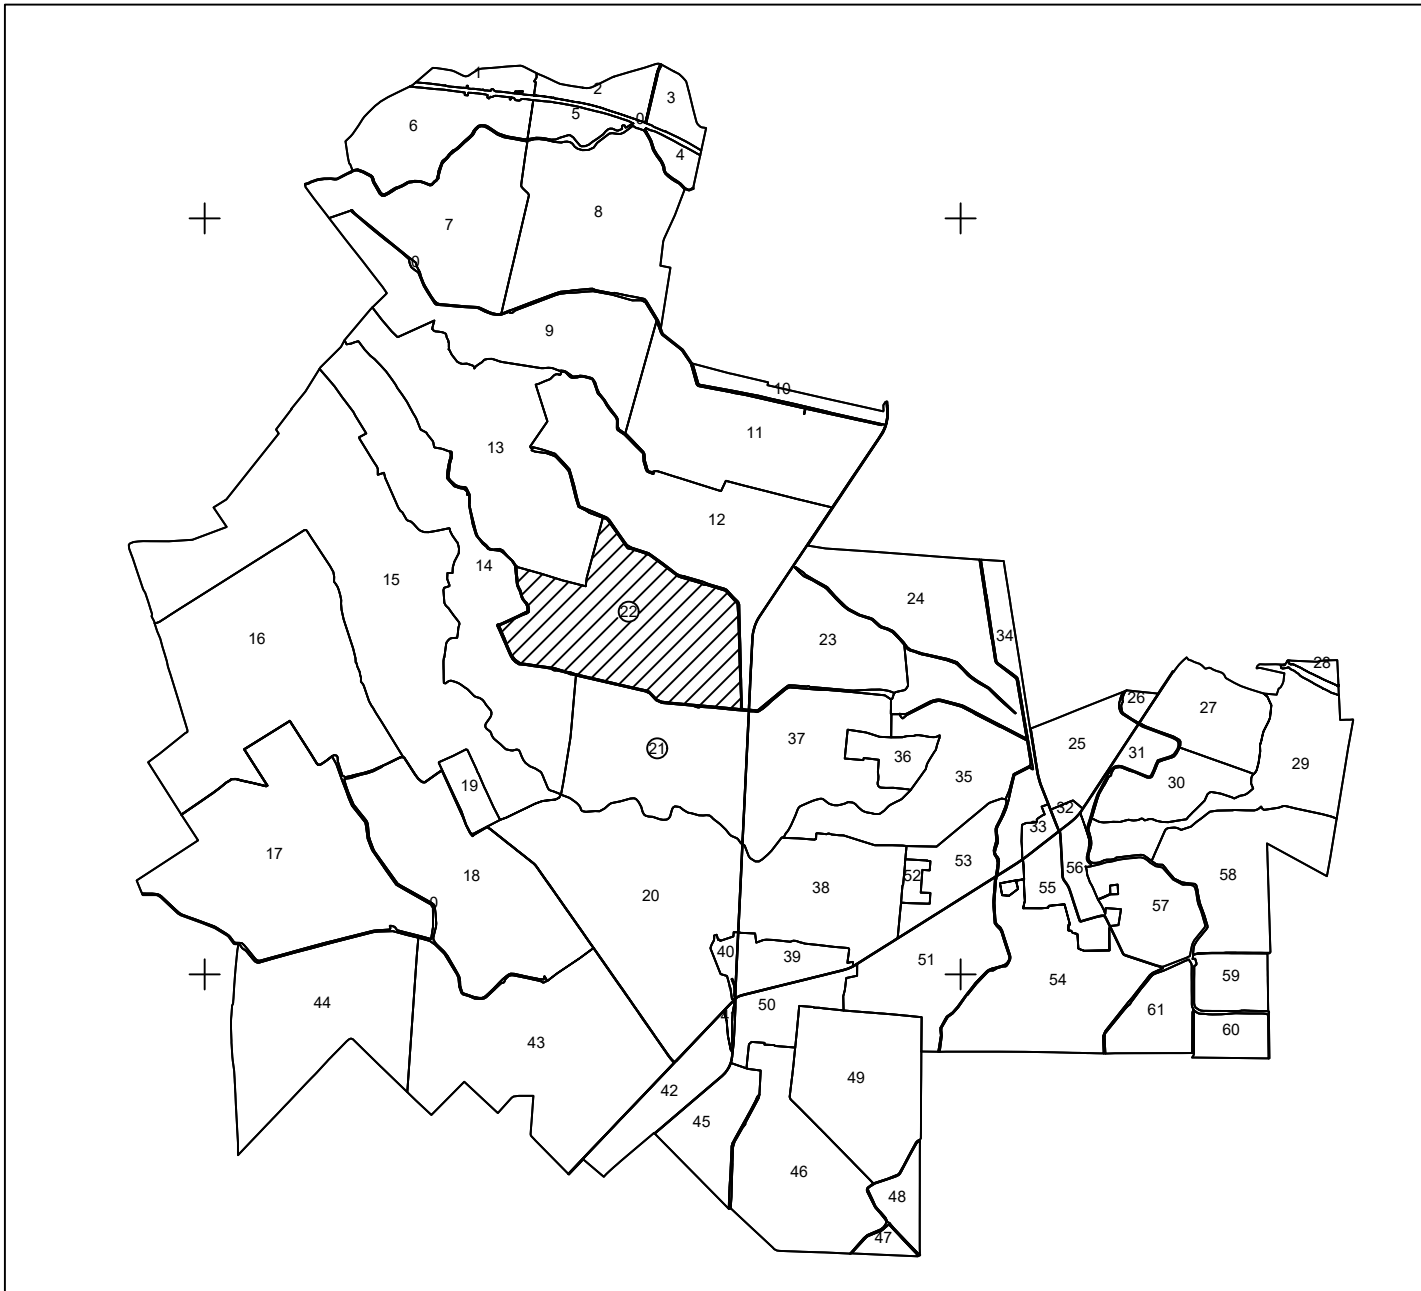

DISPUNEREA PLANSELOR

PLANSA 1

PLANSA 2

PLANSA 3

