

PLAN CADASTRAL

UAT Ciocarlia, Județul Constanta, Sector Cadastral 22, Plansa 3

Scara 1:2000, Sistem proiectie STEREO 70

Spre publicare

LEGENDA

Lipita teritoriu administrativ

Limita intravilan

Limita sector cadastral

20

Numar tarla

22

Numar sector

Imobil


300

ID imobil

EXECUTANT:
BOJNIGEANU MIREL
CATEGORIA D SERIA RO-B-F NR. 1960
S.C. TOP GEOCAD S.R.L.
CLASA I SERIA RO-B-J NR. 1737
Data: OCTOMBRIE 2024



DISPUNEREA PLANSELOR

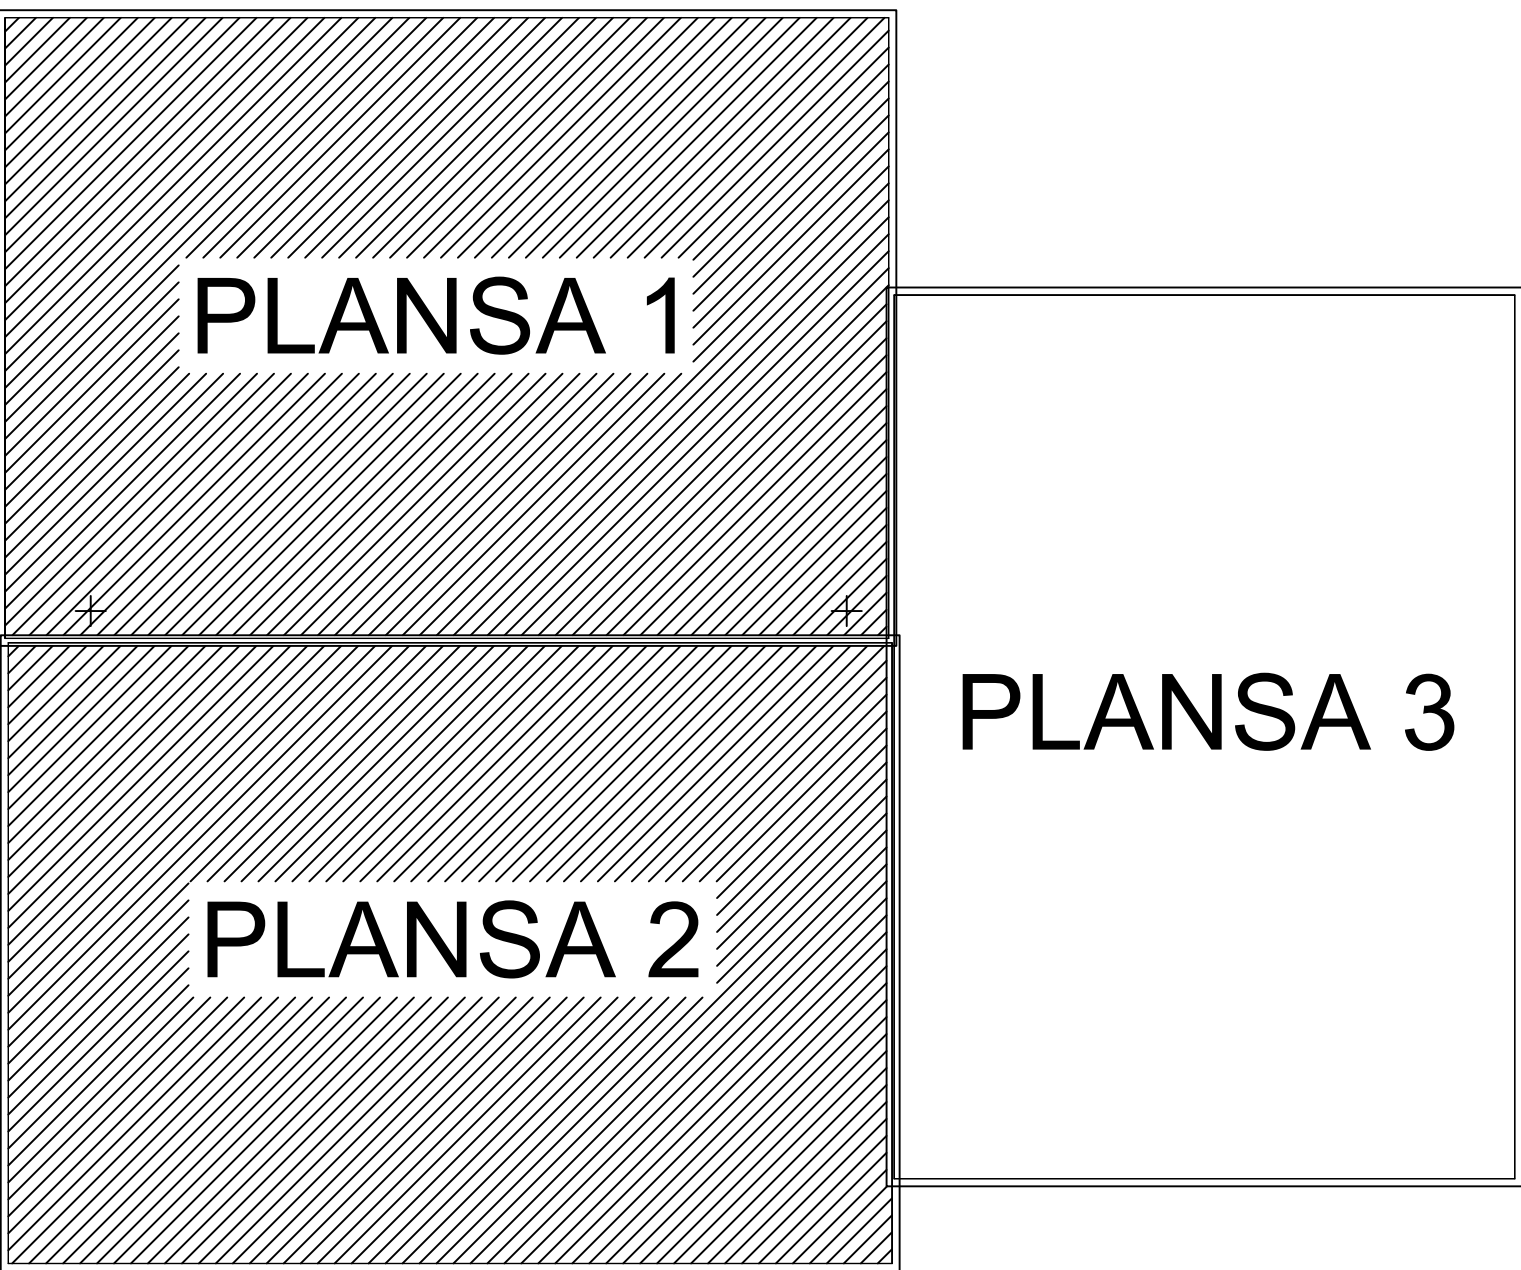

SCHEMA SECTOARE CADASTRALE UAT CIOCARLIA

