


**PLAN CADASTRAL**  
 UAT: Dobromir, judetul: CONSTANTA, Sect. cad. 9, plansa 2  
 Scara 1:2000  
 Sistem de proiectie: stereografic 1970  
 Spre Publicare


Se racordeaza cu plansa 1

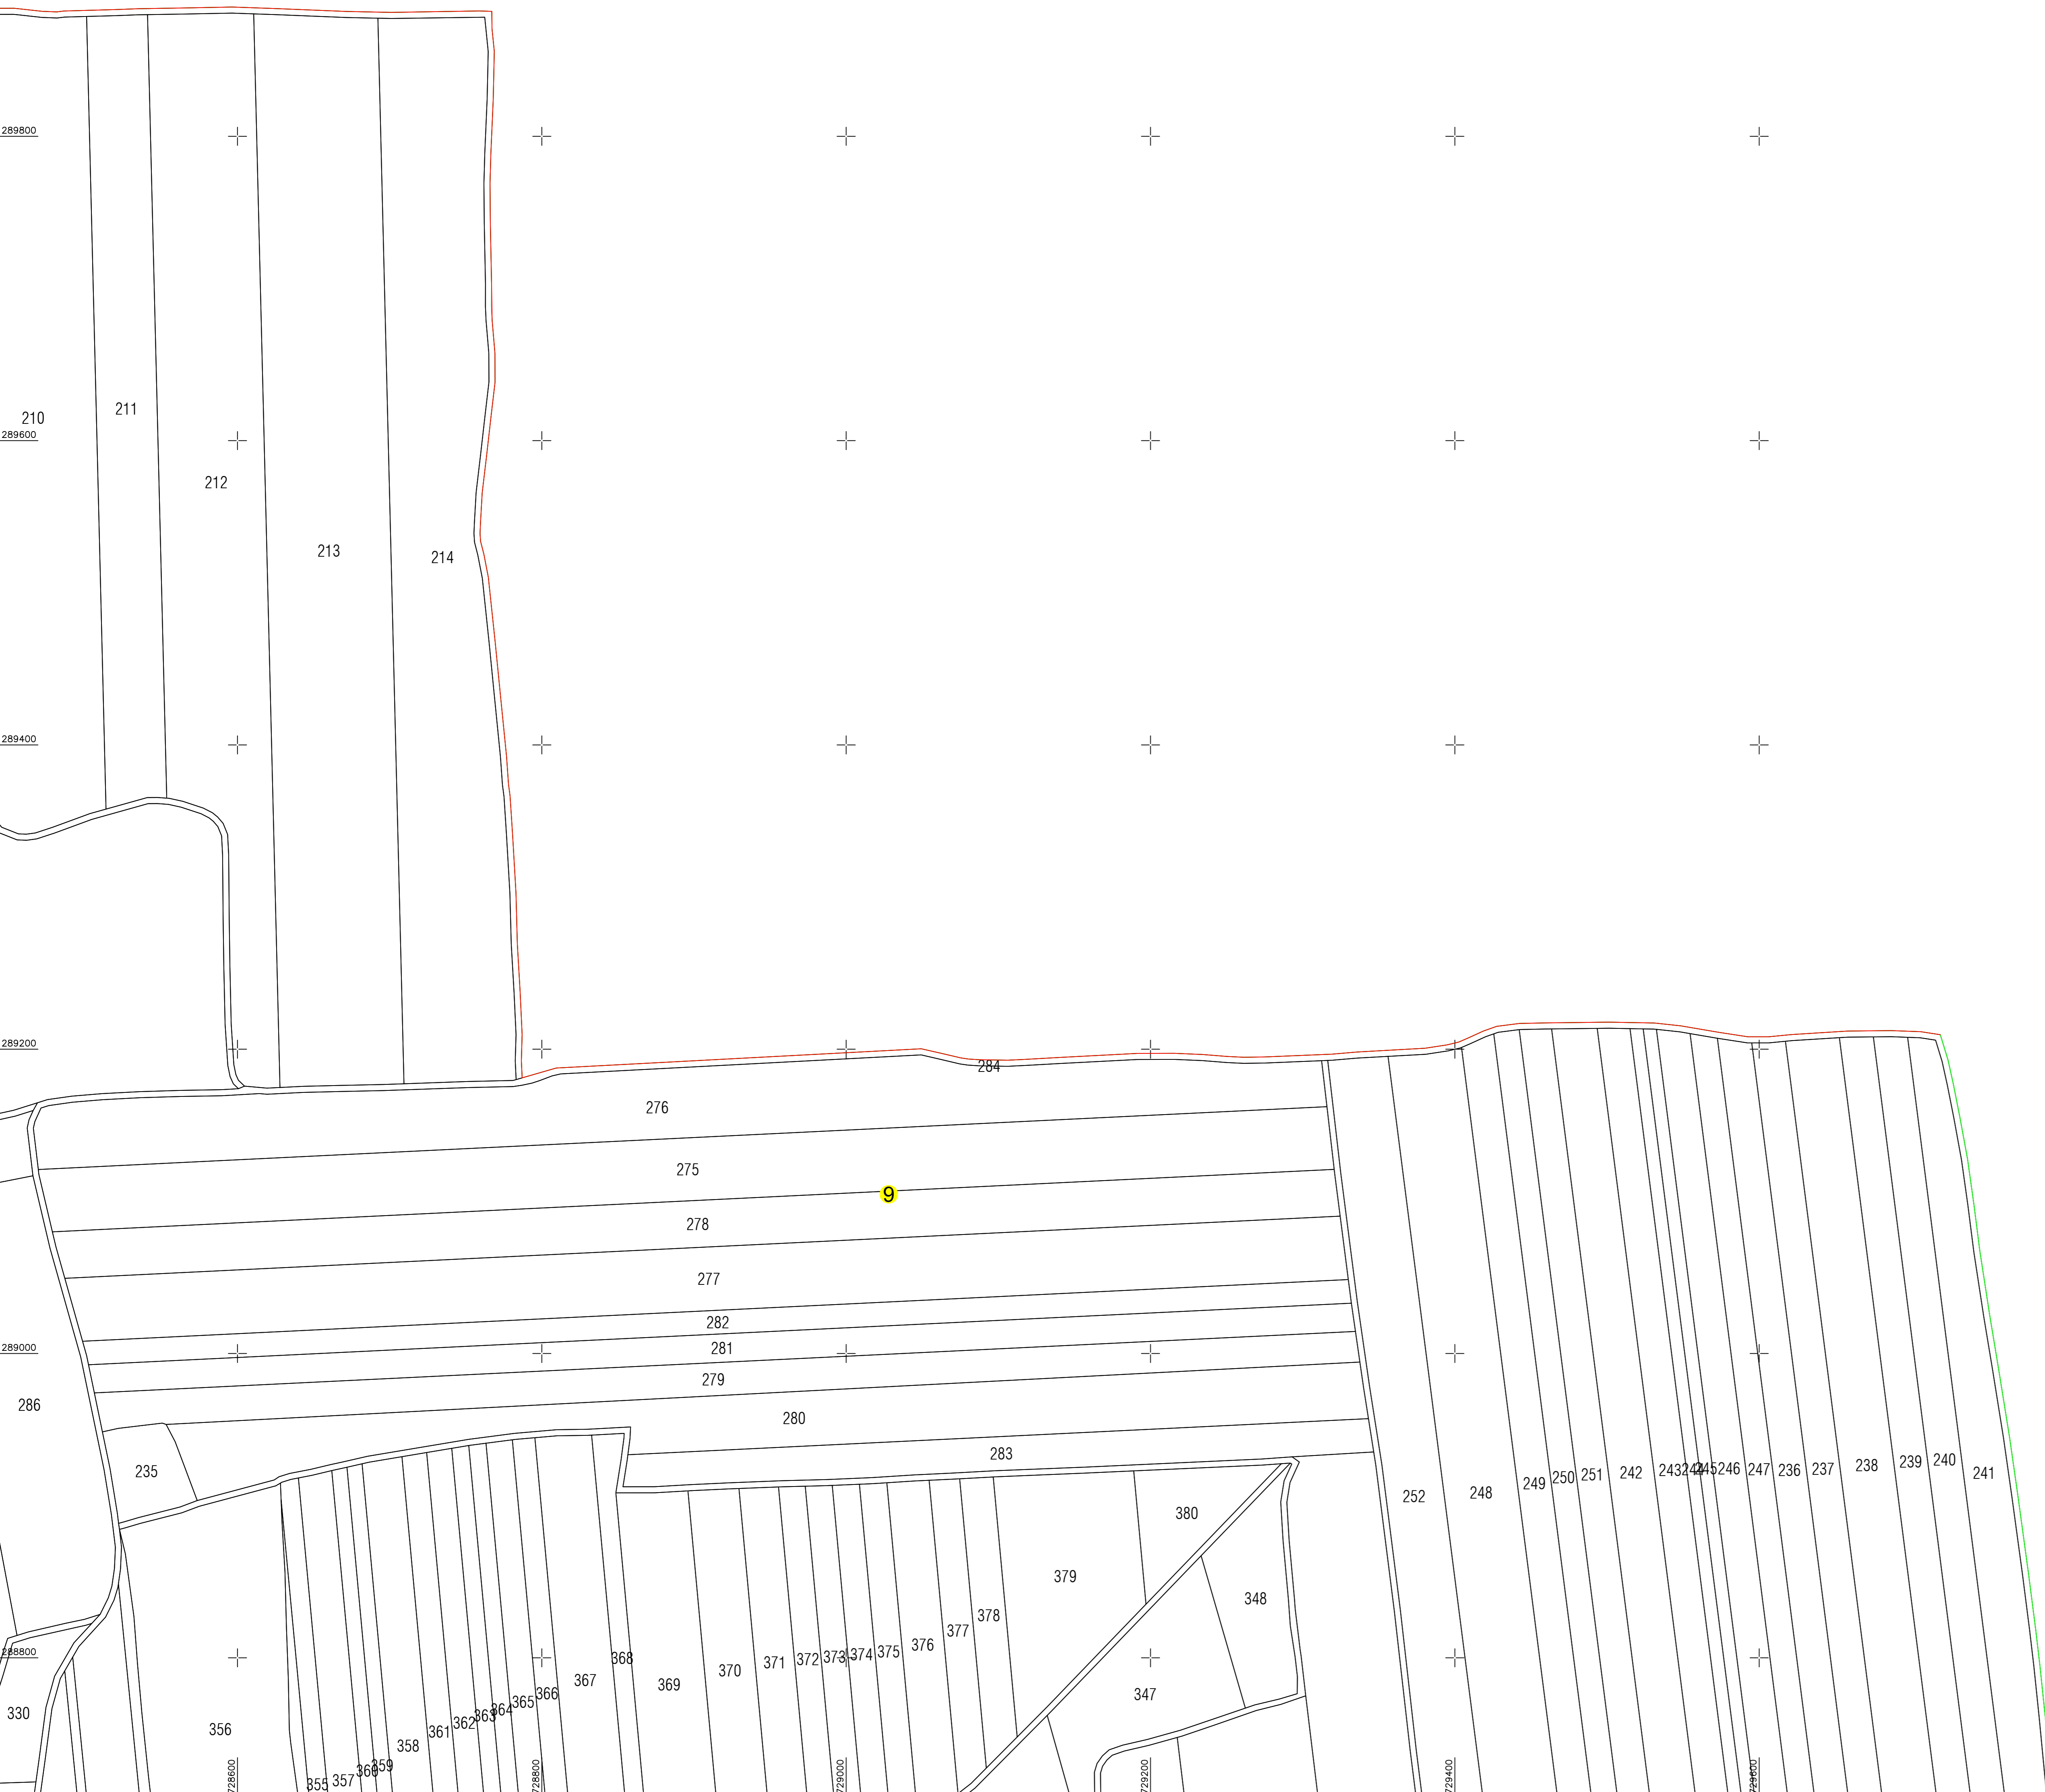

LEGENDA

|                    |     |
|--------------------|-----|
| Numar Sector       | 9   |
| Cod constructie    | C1  |
| ID imobil          | 15  |
| Limita sector      | —   |
| Hidrografie        | —   |
| Limita UAT         | —   |
| Limita intravilan  | —   |
| Numar harta        | 101 |
| Numar plan         | 2/9 |
| Limita constructie | —   |

Schita cu dispunerea planselor

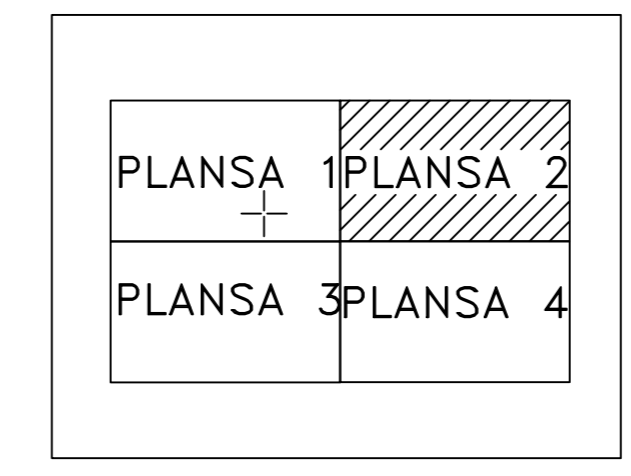

Executant: TUDORA ADRIANA  
 Data: 10.02.2024

Se racordeaza cu plansa 4

Schita cu dispunerea sectoarelor cadastrale

