
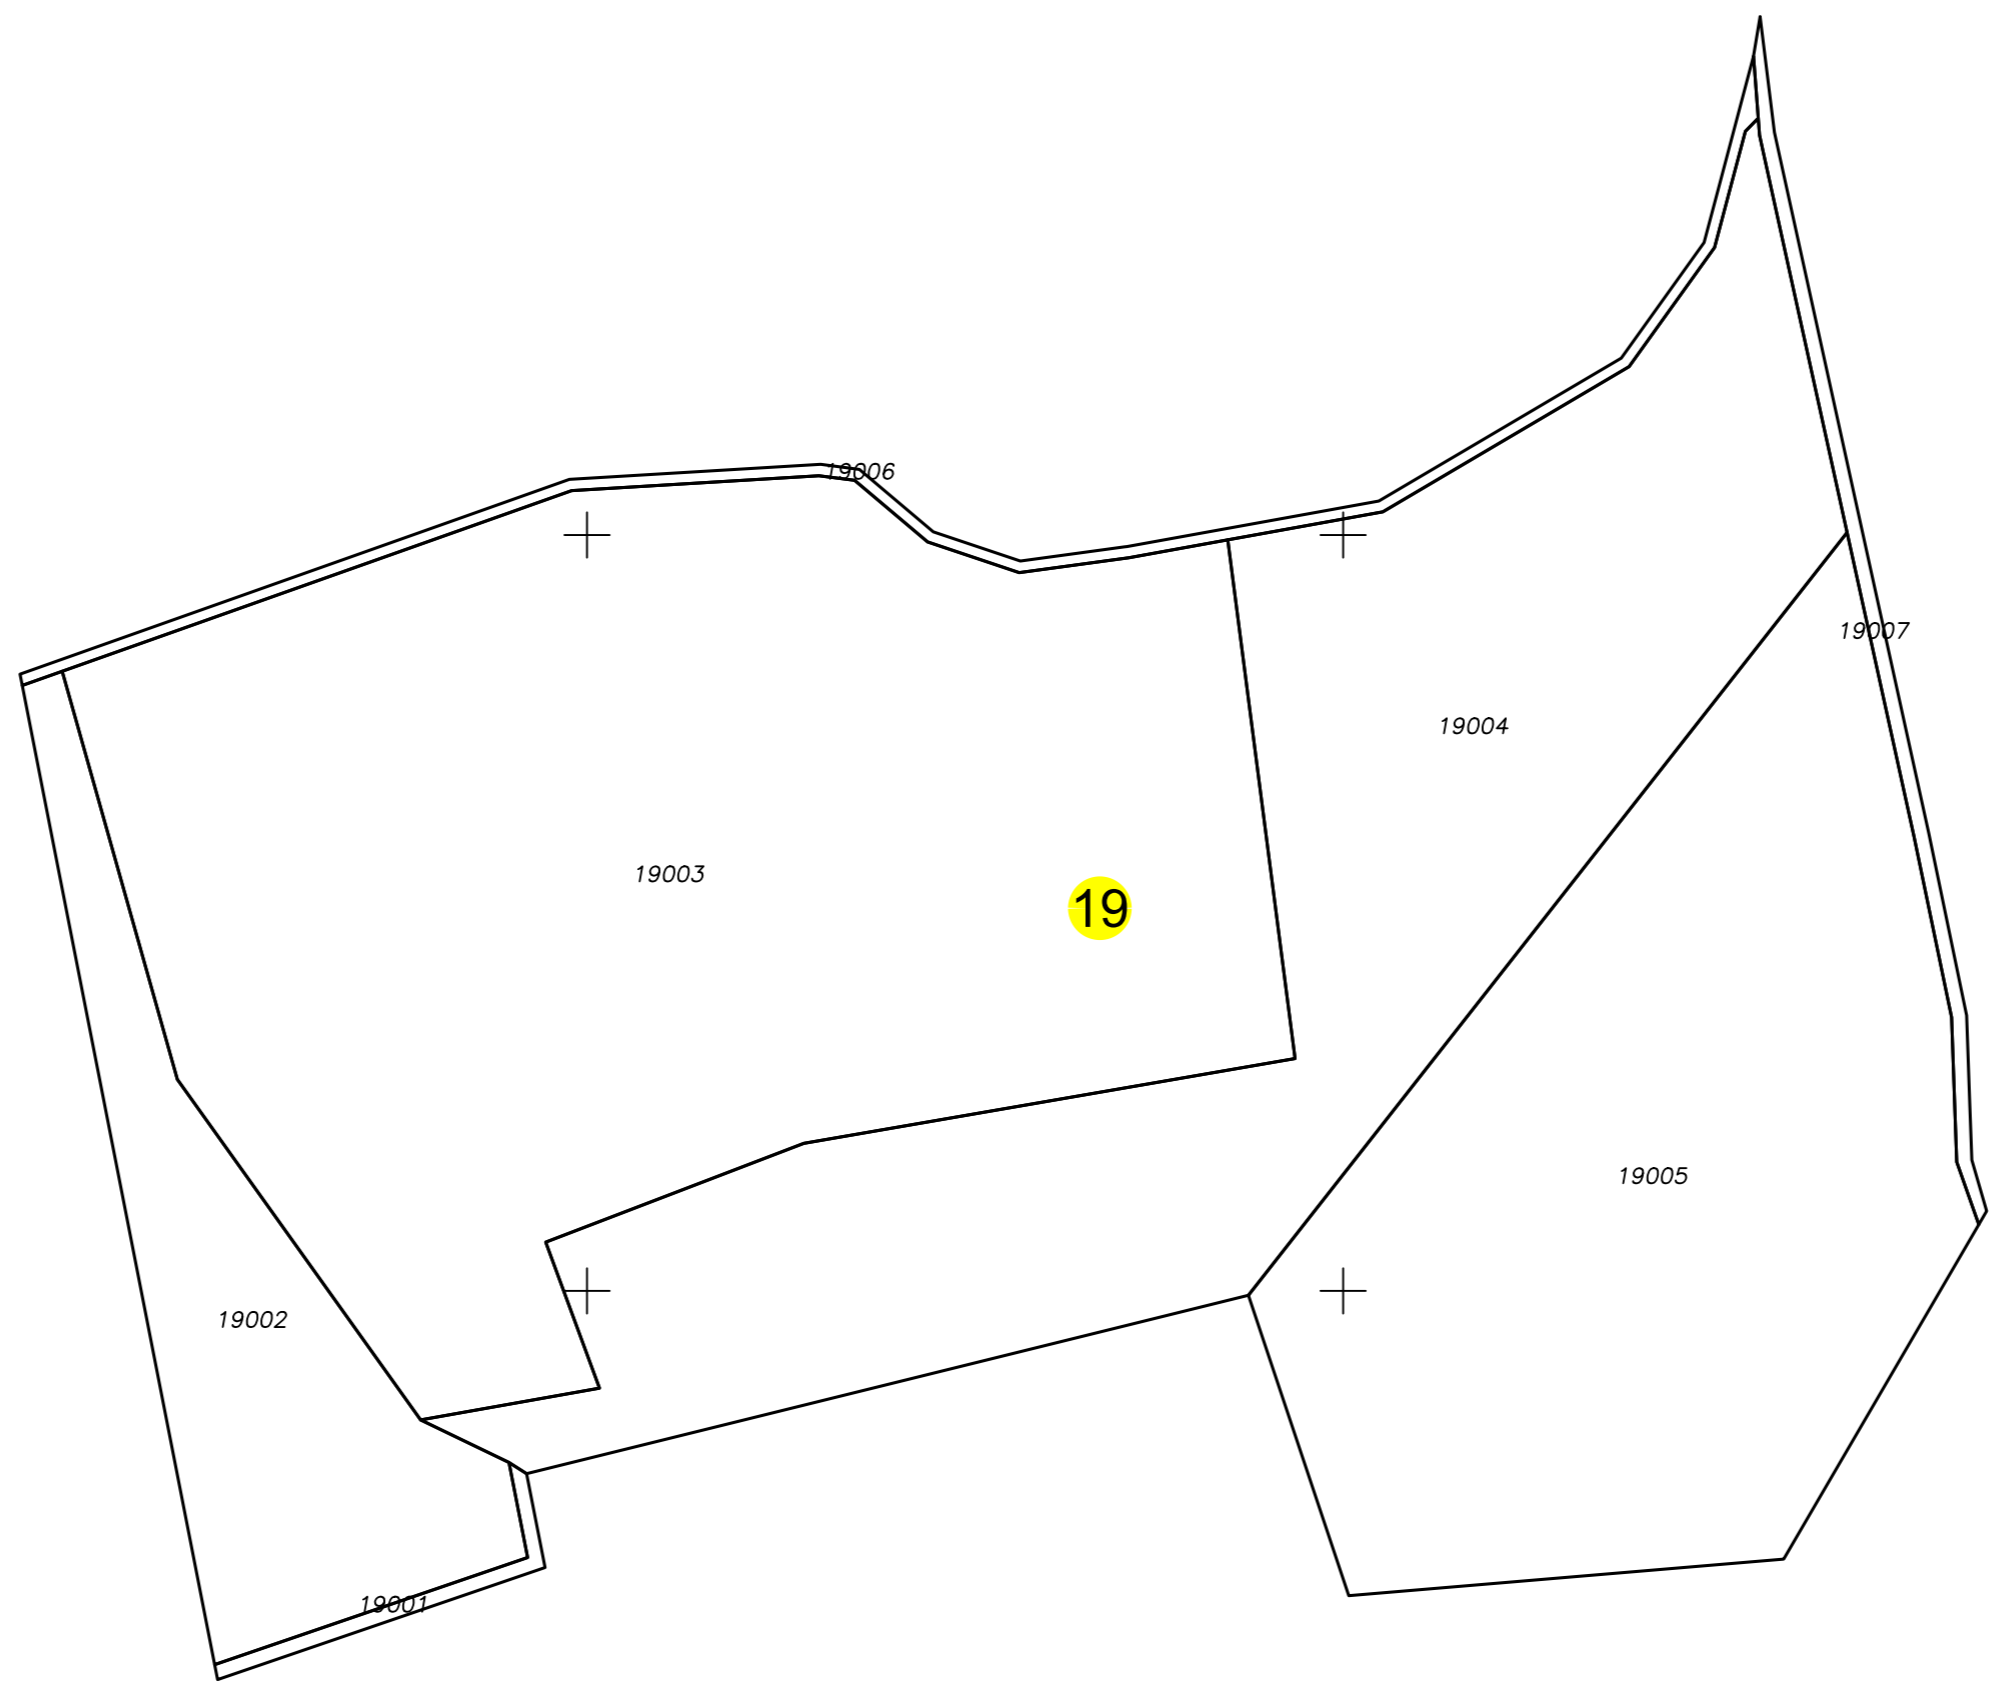


# PLAN CADASTRAL

UAT: Dumbraveni, judetul: CONSTANTA, Sect. cad. 19, plansa 1

Scara 1:2000  
Sistem de proiectie: stereografic 1970  
Spre Publicare

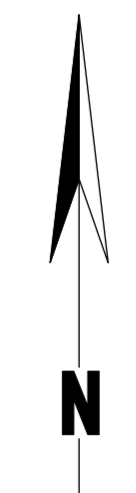

LEGENDA	
Numar Sector	19
Cod constructie	C1
ID imobil	15
Limita sector	[Green line]
Limita imobil	[Black line]
Hidrografie	[Blue line]
Limita UAT	[Red line]
Limita intravilan	[Blue line]
Limita tarla	[Cyan line]
Numar tarla	101
Numar postal	37B
Limita constructie	[Black line]
Denumire UAT	Dumbraveni
Denumire intravilan	intravilan
Toponimie	toponimie

Executant: BOJNIGEANU MIREL CATEGORIA D SERIA RO-B-F NR 1960  
S.C. TOPGEOCAD S.R.L. CLASA I SERIA RO-B-J NR 3081  
Data: 22.01.2026