
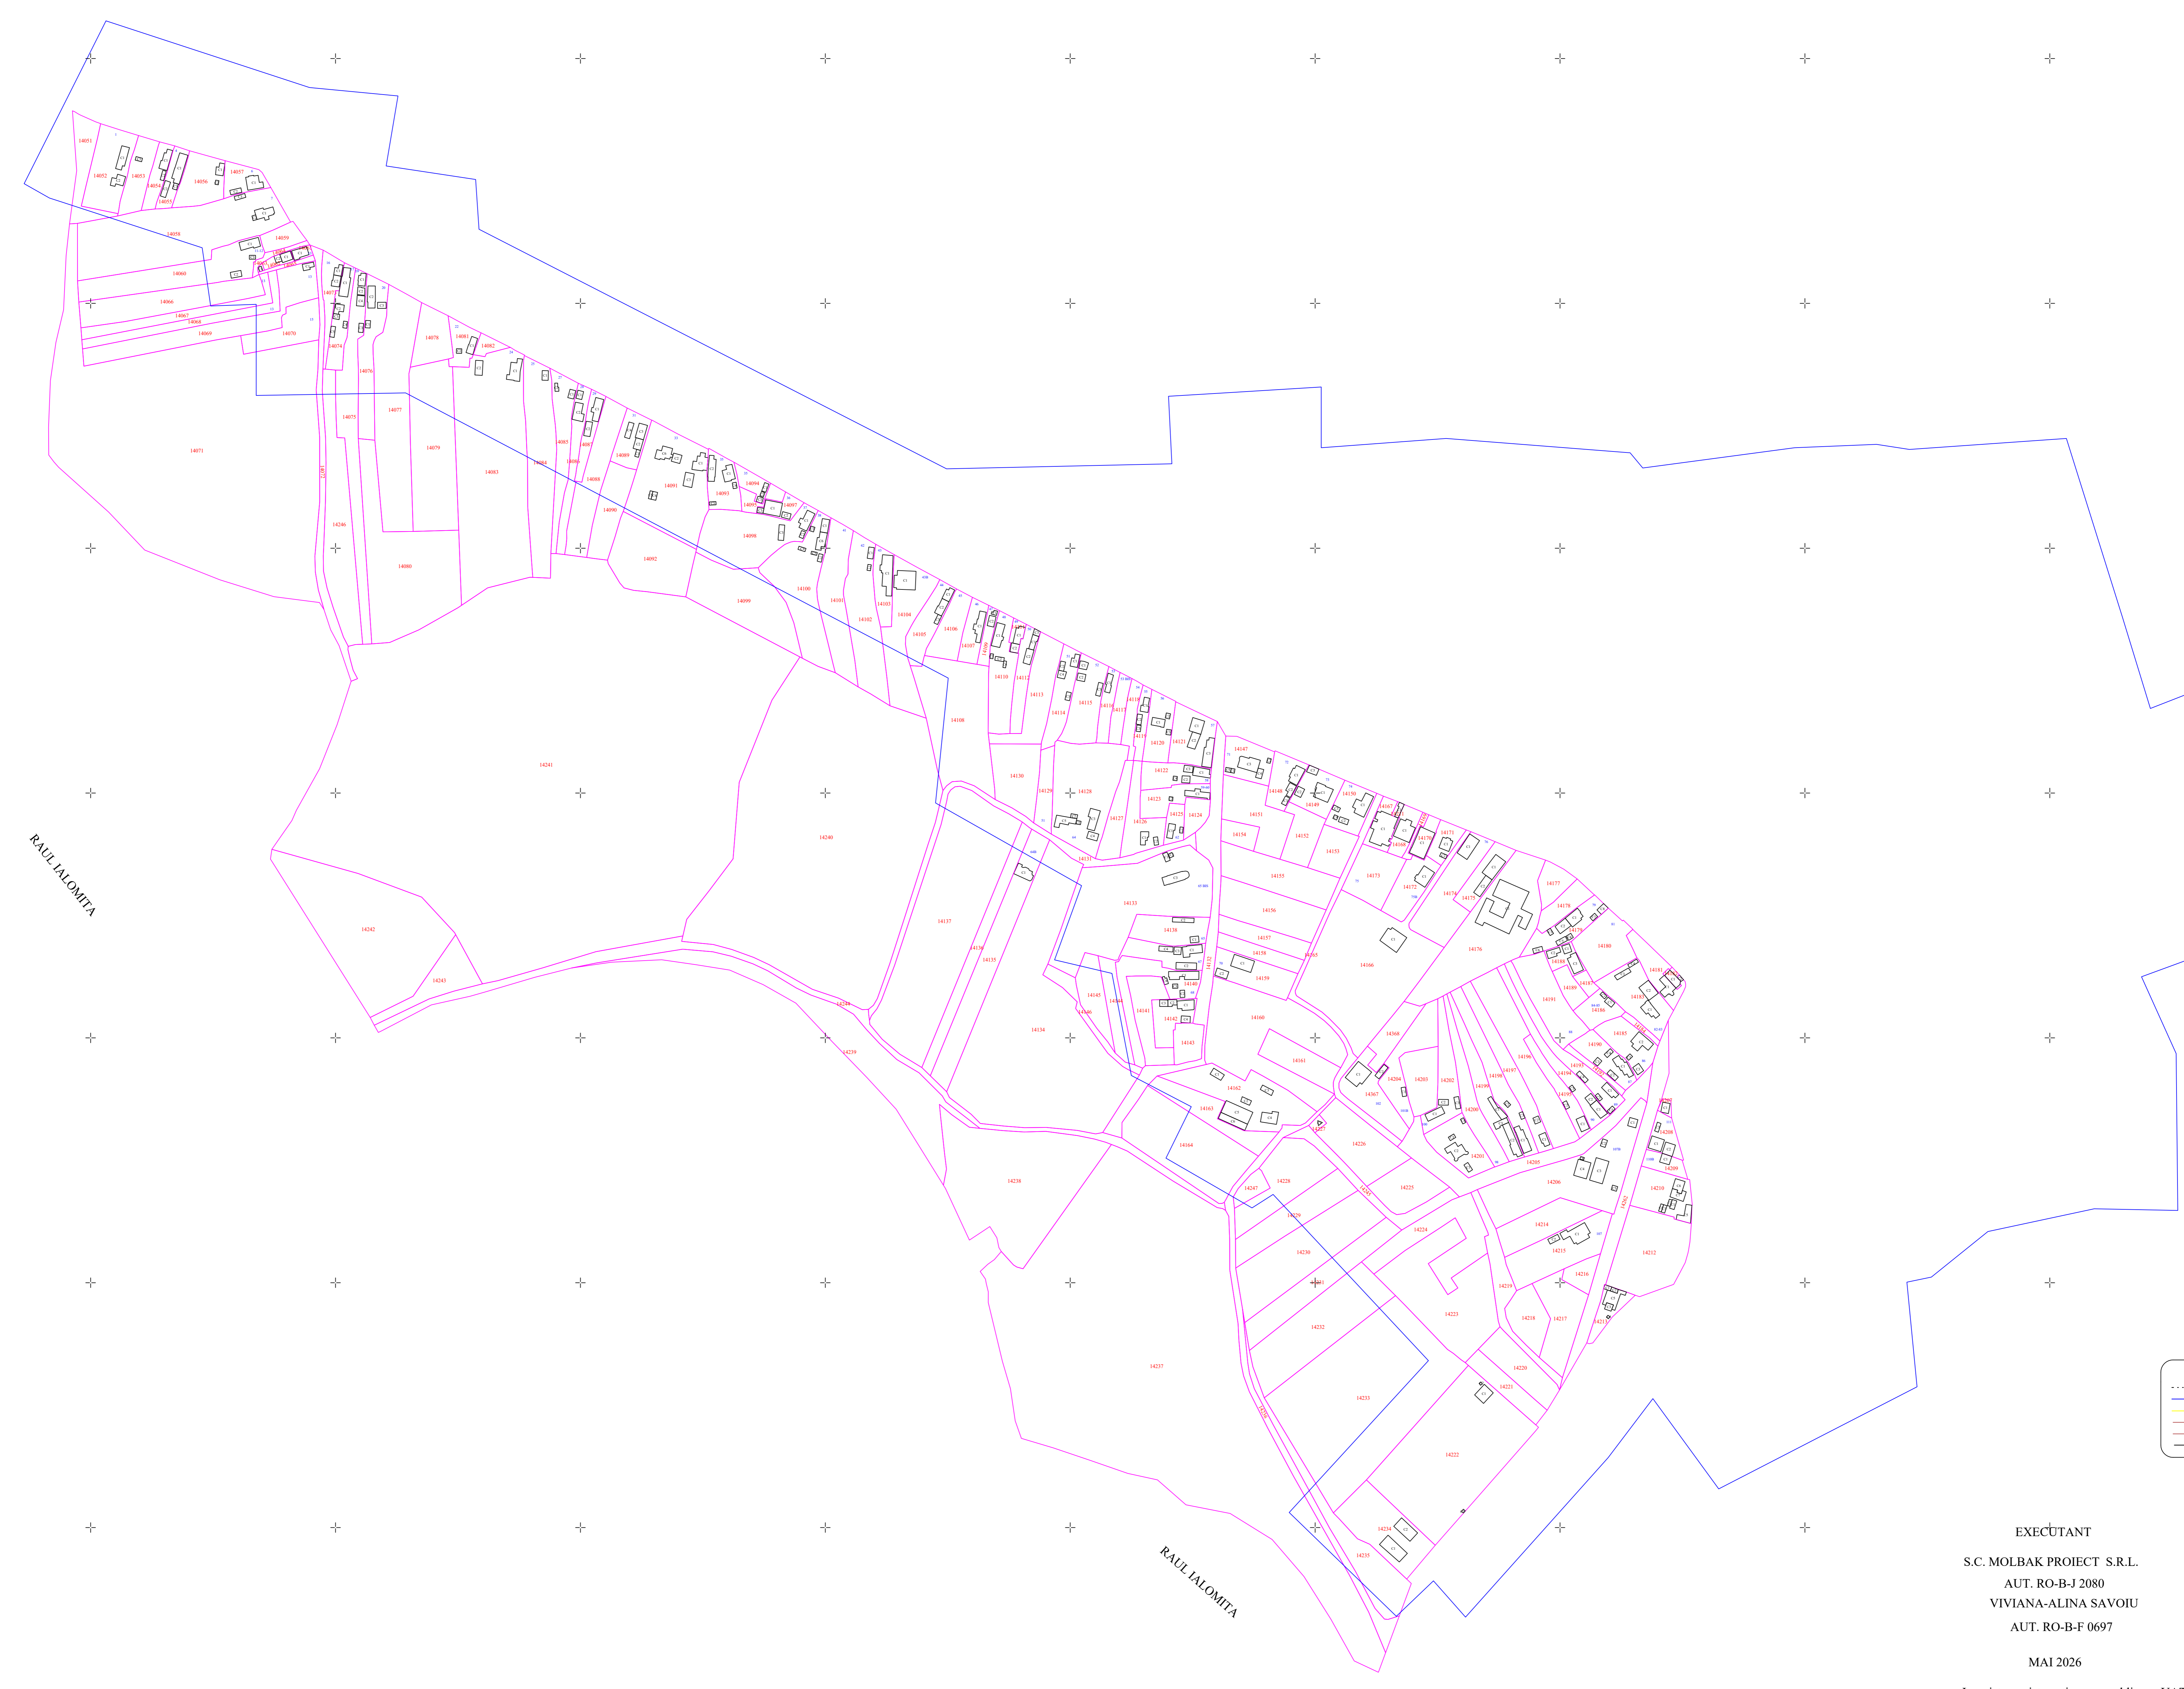


PLAN CADASTRAL  
SCARA 1:2000  
UAT FINTA, JUDETUL DAMBOVITA  
SECTORUL CADASTRAL 29  
PLANSĂ 1

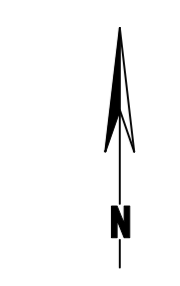

| LEGENDA |                  |
|---------|------------------|
| .....   | LIMITA UAT       |
| .....   | LIMITA INRAVILAN |
| .....   | LIMITA SECTOR    |
| .....   | LIMITA IMOBIL    |
| .....   | CONSTRUCTIE      |
| .....   | LIMITA TARLA     |

EXECUTANT  
S.C. MOLBAK PROIECT S.R.L.  
AUT. RO-B-J 2080  
VIVIANA-ALINA SAVOIU  
AUT. RO-B-F 0697  
MAI 2026  
Inregistrare sistematica, spre publicare, UAT Finta