



# PLAN CADASTRAL


## UAT Ulmi, jud. Dambovita, sectorul cadastral 21

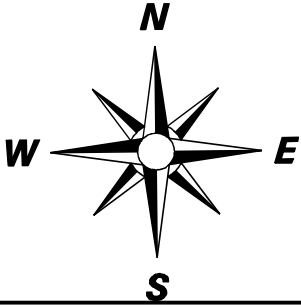

Scara 1 : 2000

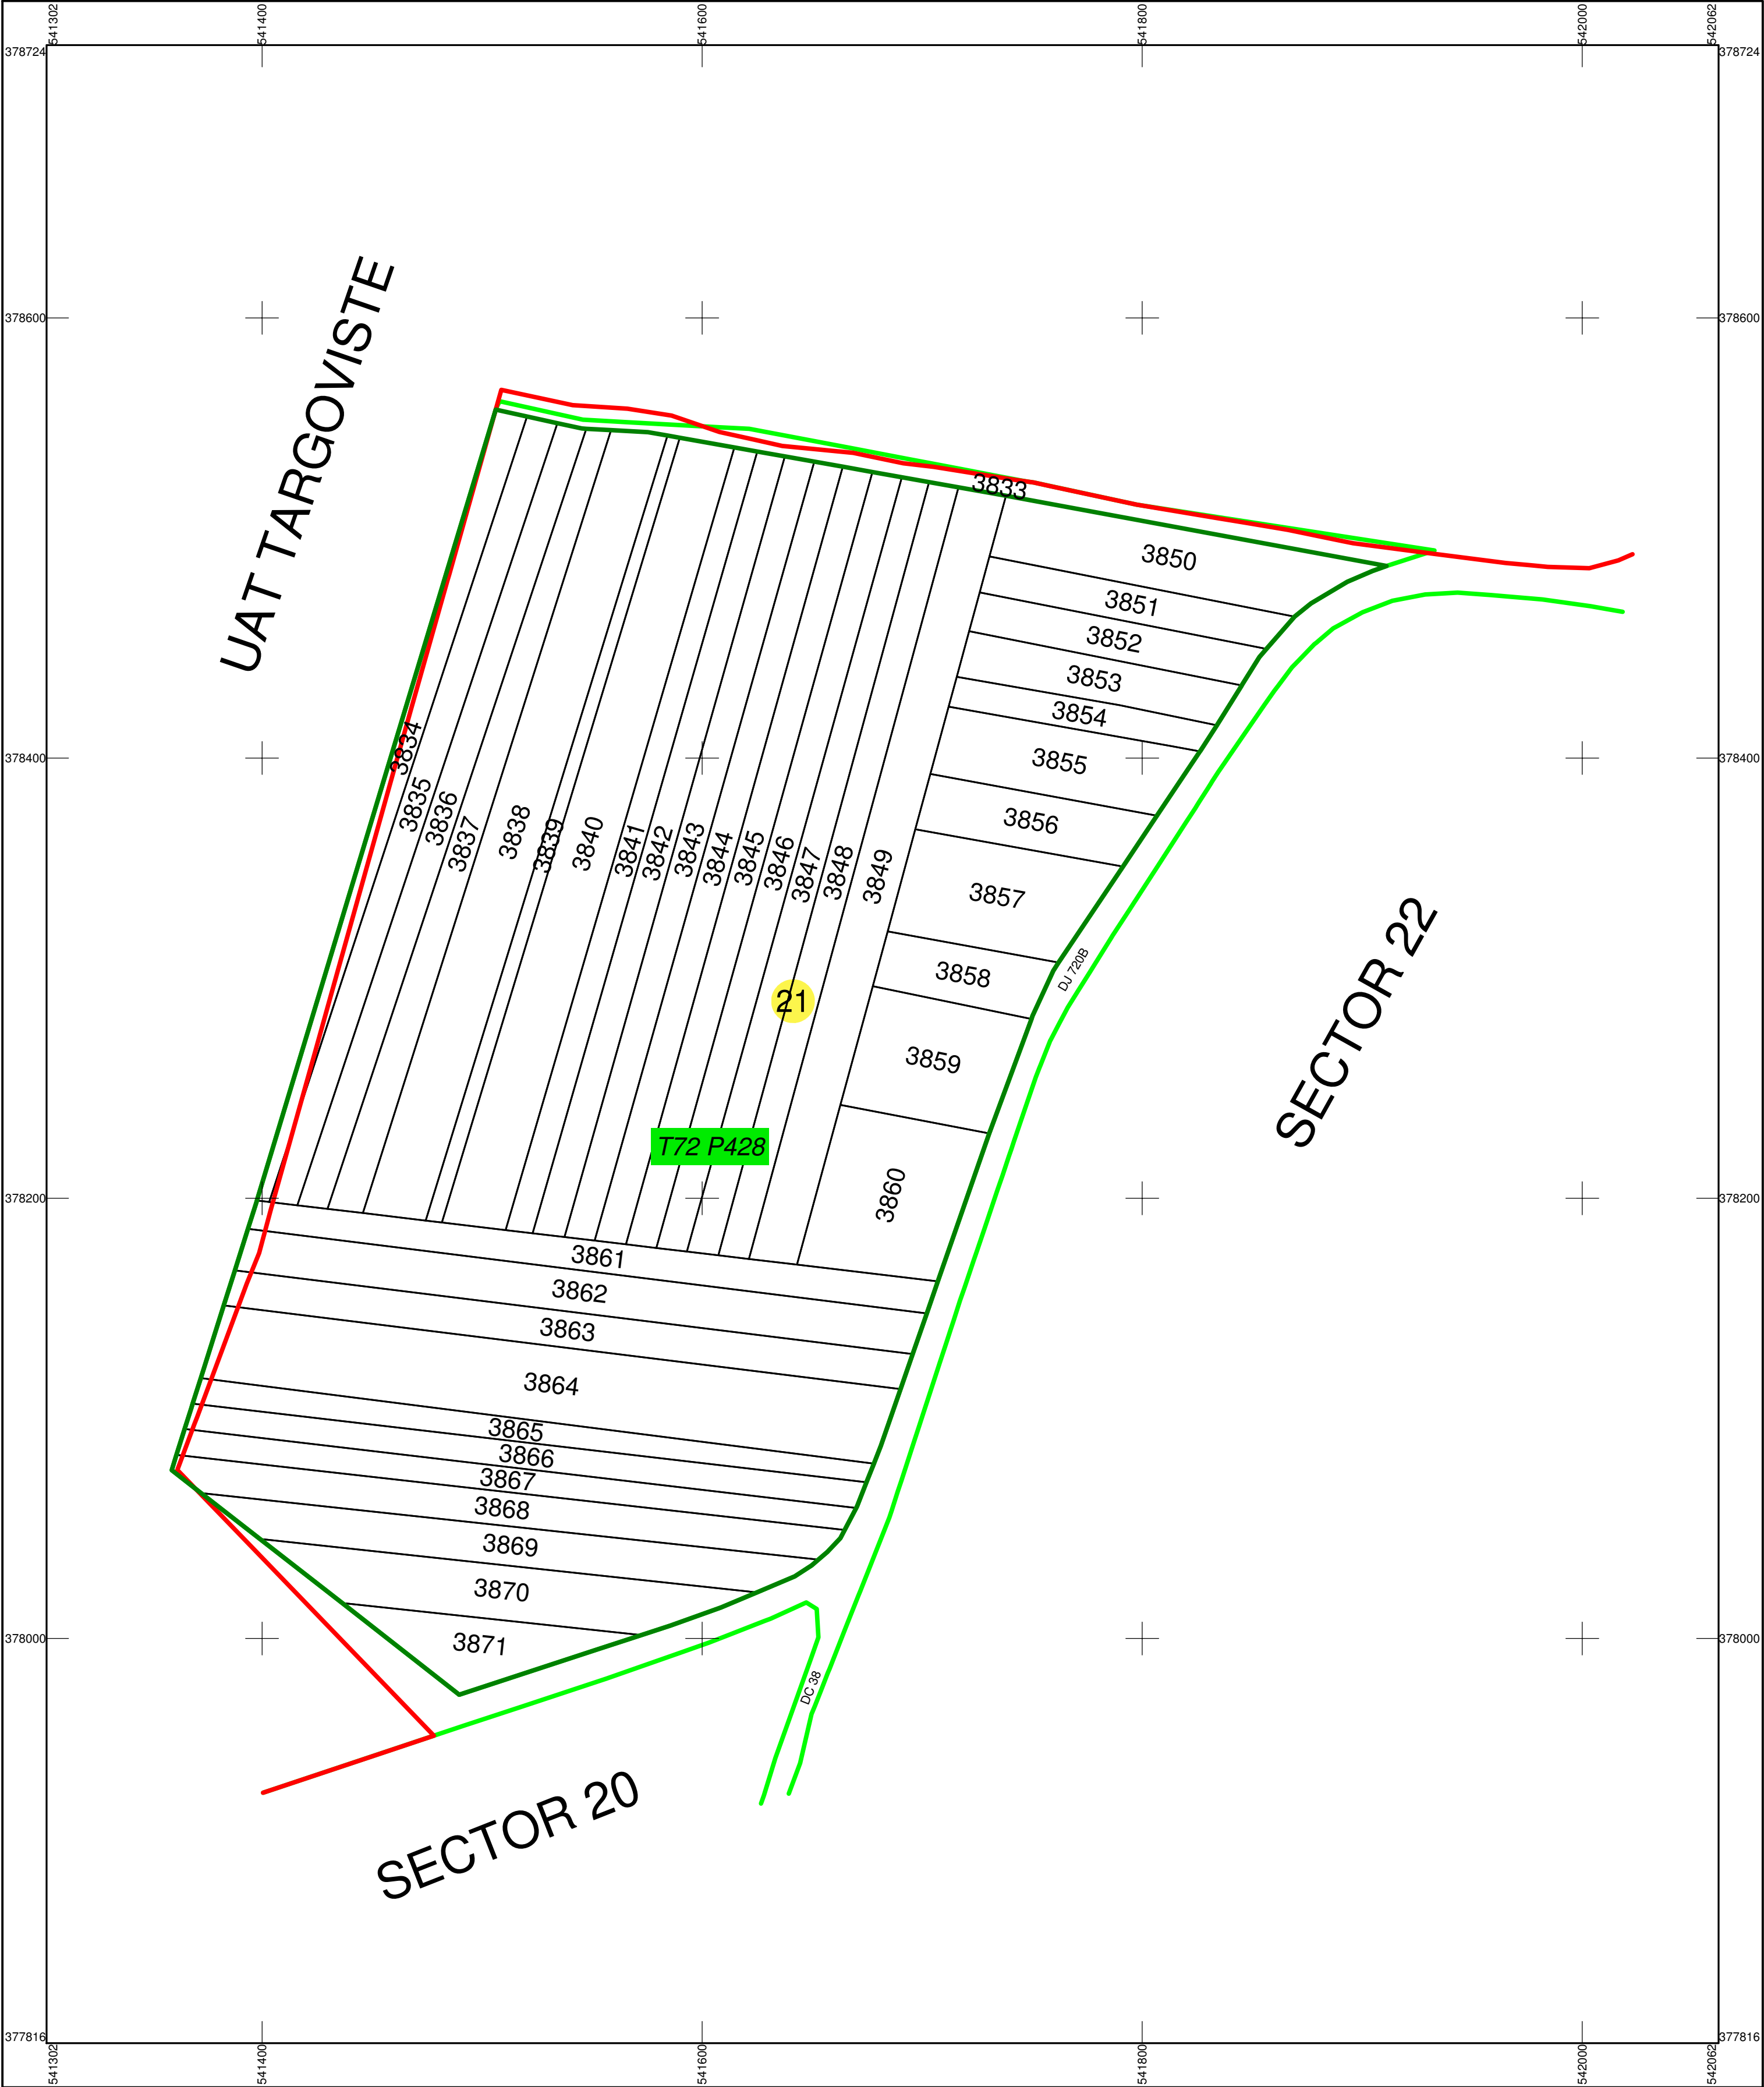

Schita cu dispunerea sectoarelor cadastrale

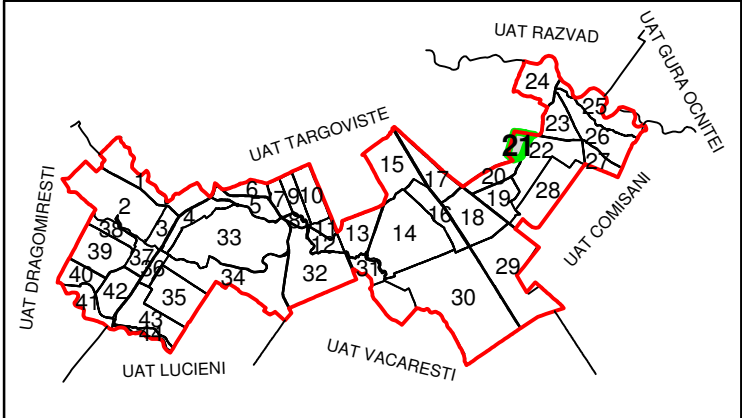

| Legenda |                         |      |                        |
|---------|-------------------------|------|------------------------|
|         | Limita UAT              |      | Numar sector cadastral |
|         | Limita intravilan       | 3850 | ID imobil              |
|         | Limita sector cadastral | C1   | ID constructie         |
|         | Limita tarla            |      | Numar postal           |
|         | Limita imobil           |      |                        |
|         | Limita constructie      |      |                        |

S.C. DOBRA TRAVERS SRL  
aprilie 2025

Inregistrare sistematica, UAT Ulmi Anul 2025  
Copie spre publicare