



PLAN CADASTRAL
 UAT : Daneti, Județul DOLJ
 Sectorul cadastral nr. 4
 Scara : 1 : 2000
 Sistem de proiecție STEREOGRAFIC 1970

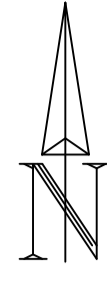


Schita cu dispunerea sectoarelor cadastrale



- Legenda**
- Limita intravilan -
 - Limita judet -
 - Limita UAT -
 - Limita sector cadastral -
 - Numar sector cadastral -
 - Limita tarlale si cvartale -
 - Numar tarlale si cvartale -
 - Numar plansa -
 - Toponimie -

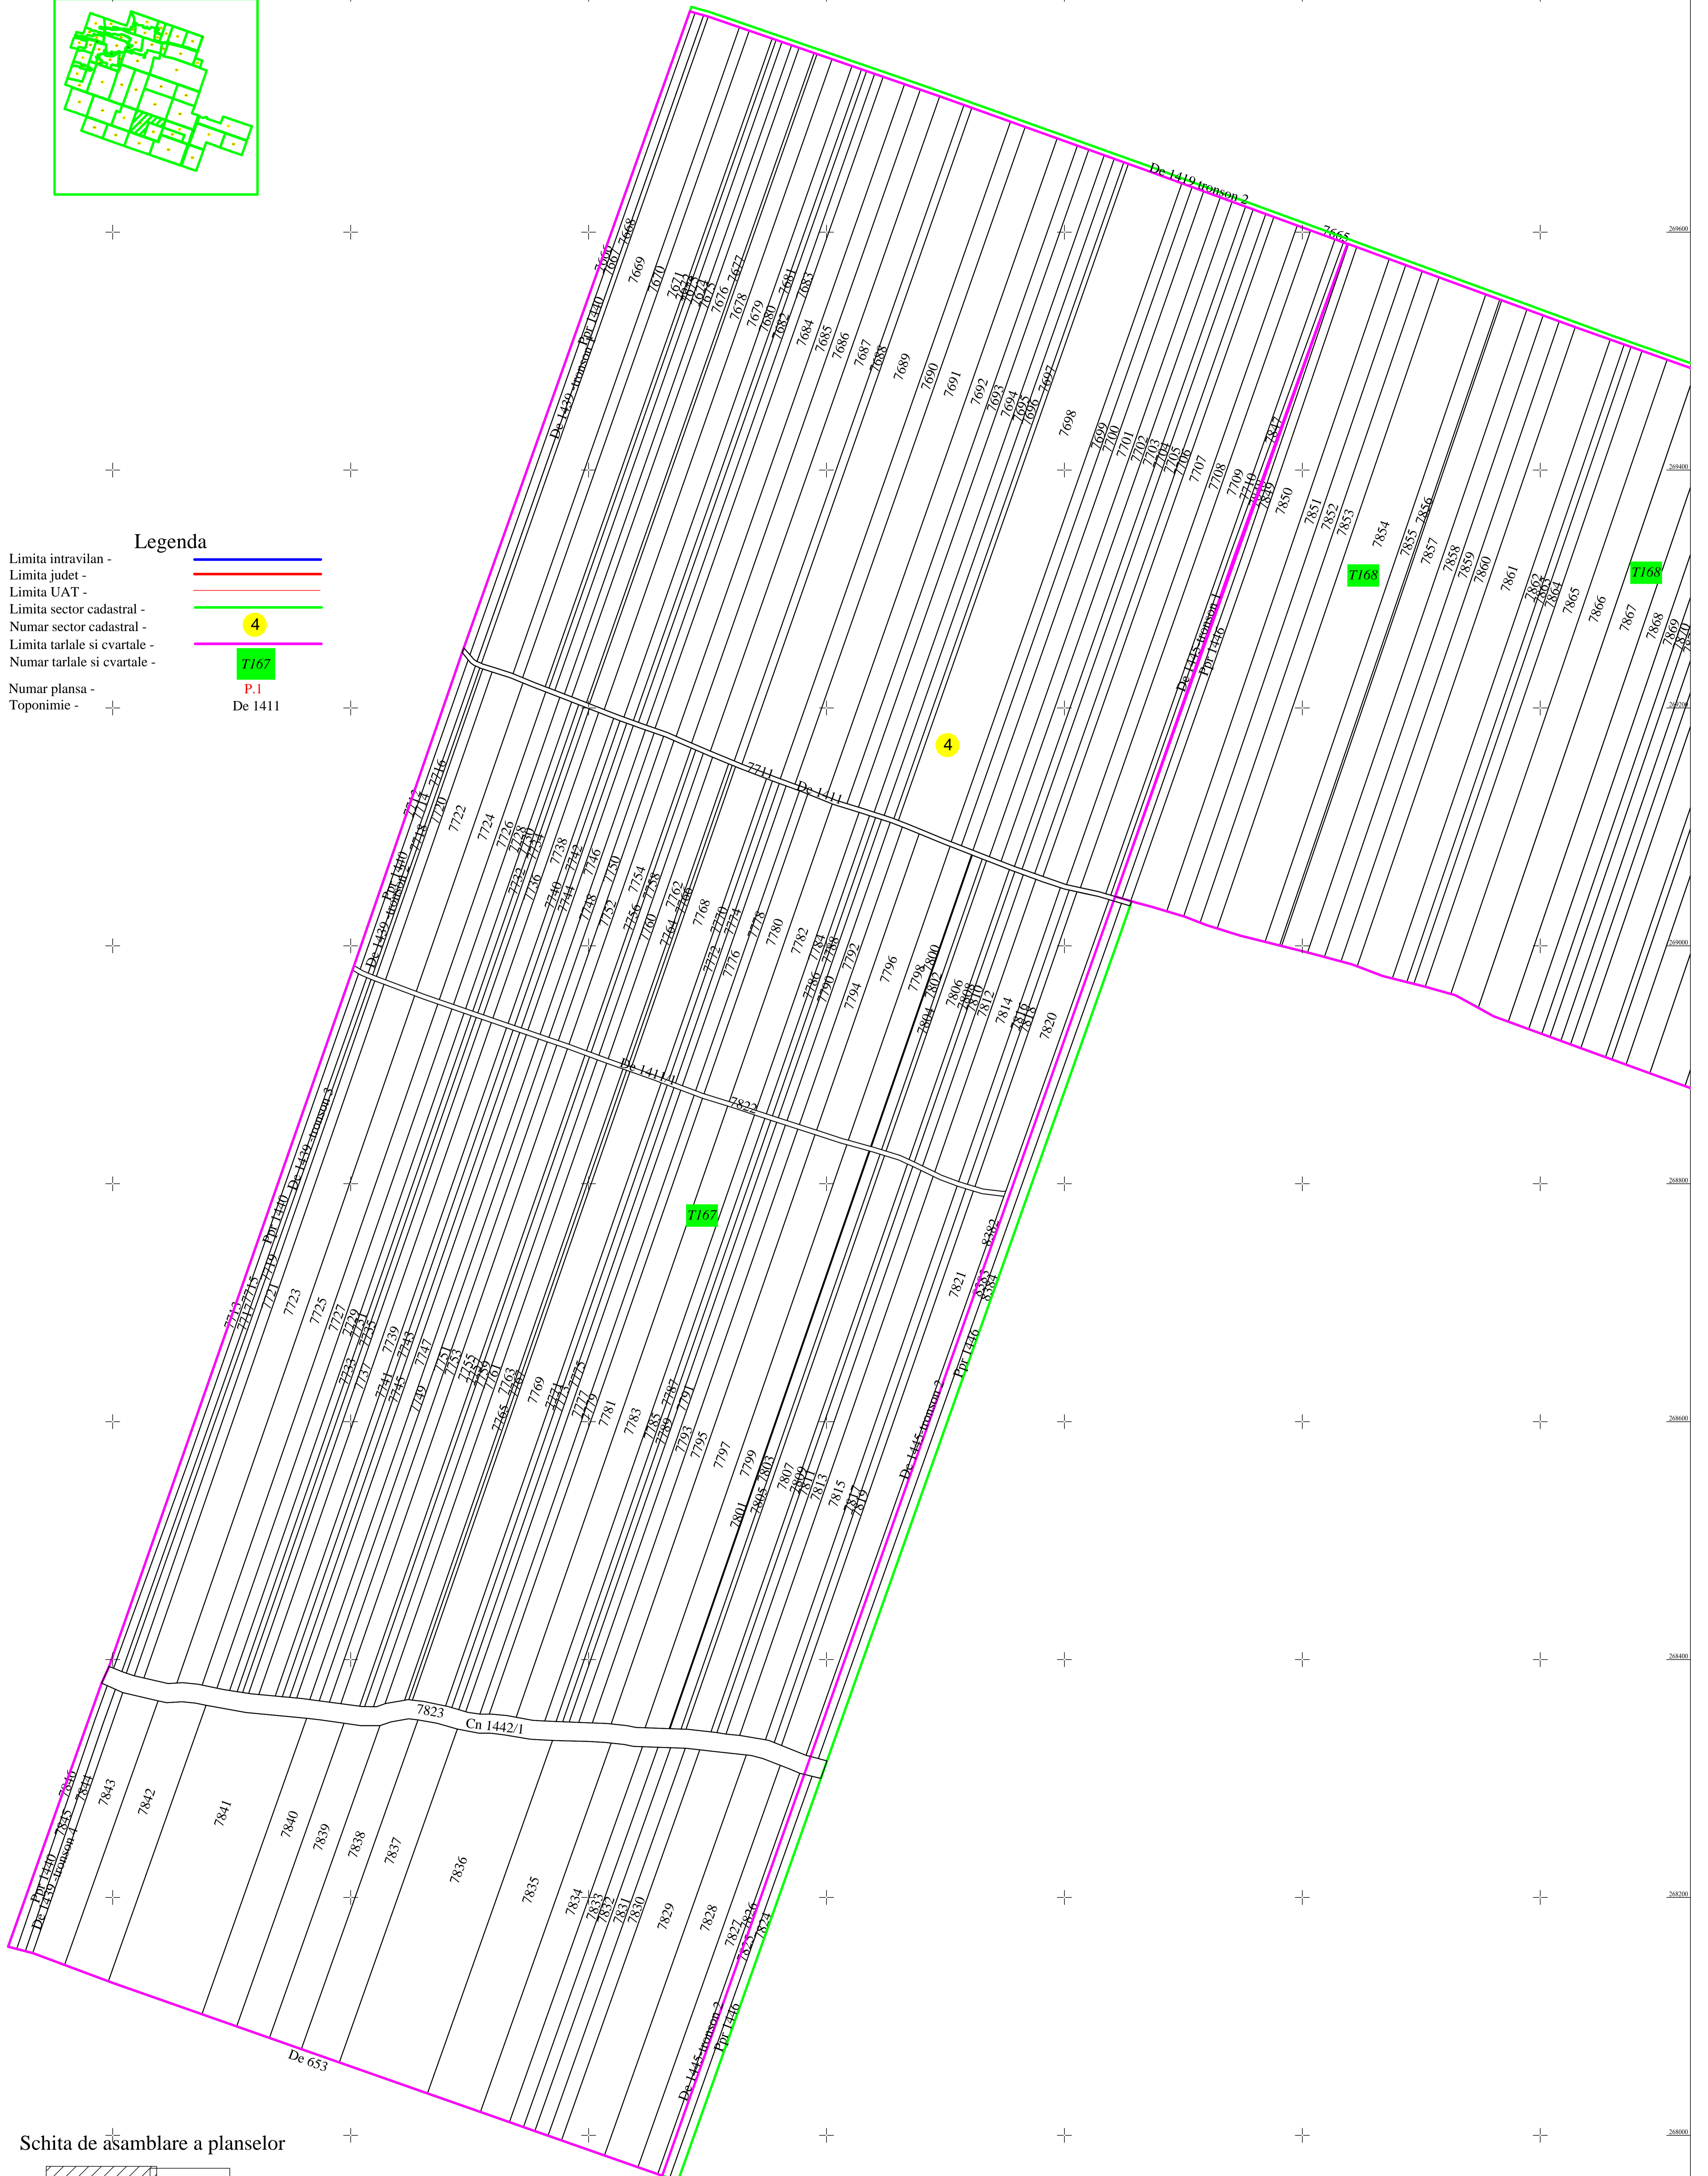

Schita de asamblare a planselor

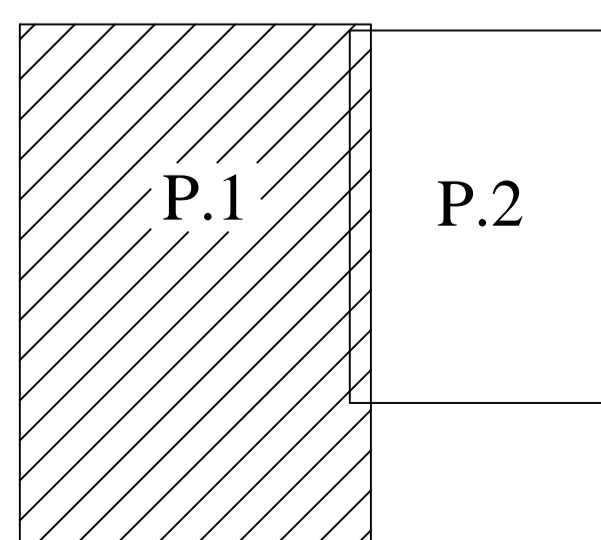

SC CREATIV CAD SRL	
Strada Buzau nr. 129 Cluj Napoca	Strada
Telefon: 0364 410000	0364 410000
Ing. RUKA CLAUDIU MARIAN	
PFA nr. 00240472 nr. 0121, cargo nr. 8	
Data	

"Spre publicare"