




PLAN CADASTRAL
UAT MACESU DE JOS, JUDEȚUL DOLJ
Sector 24
SCARA 1:2000, sistem de proiecție STEREO70
SPRE PUBLICARE

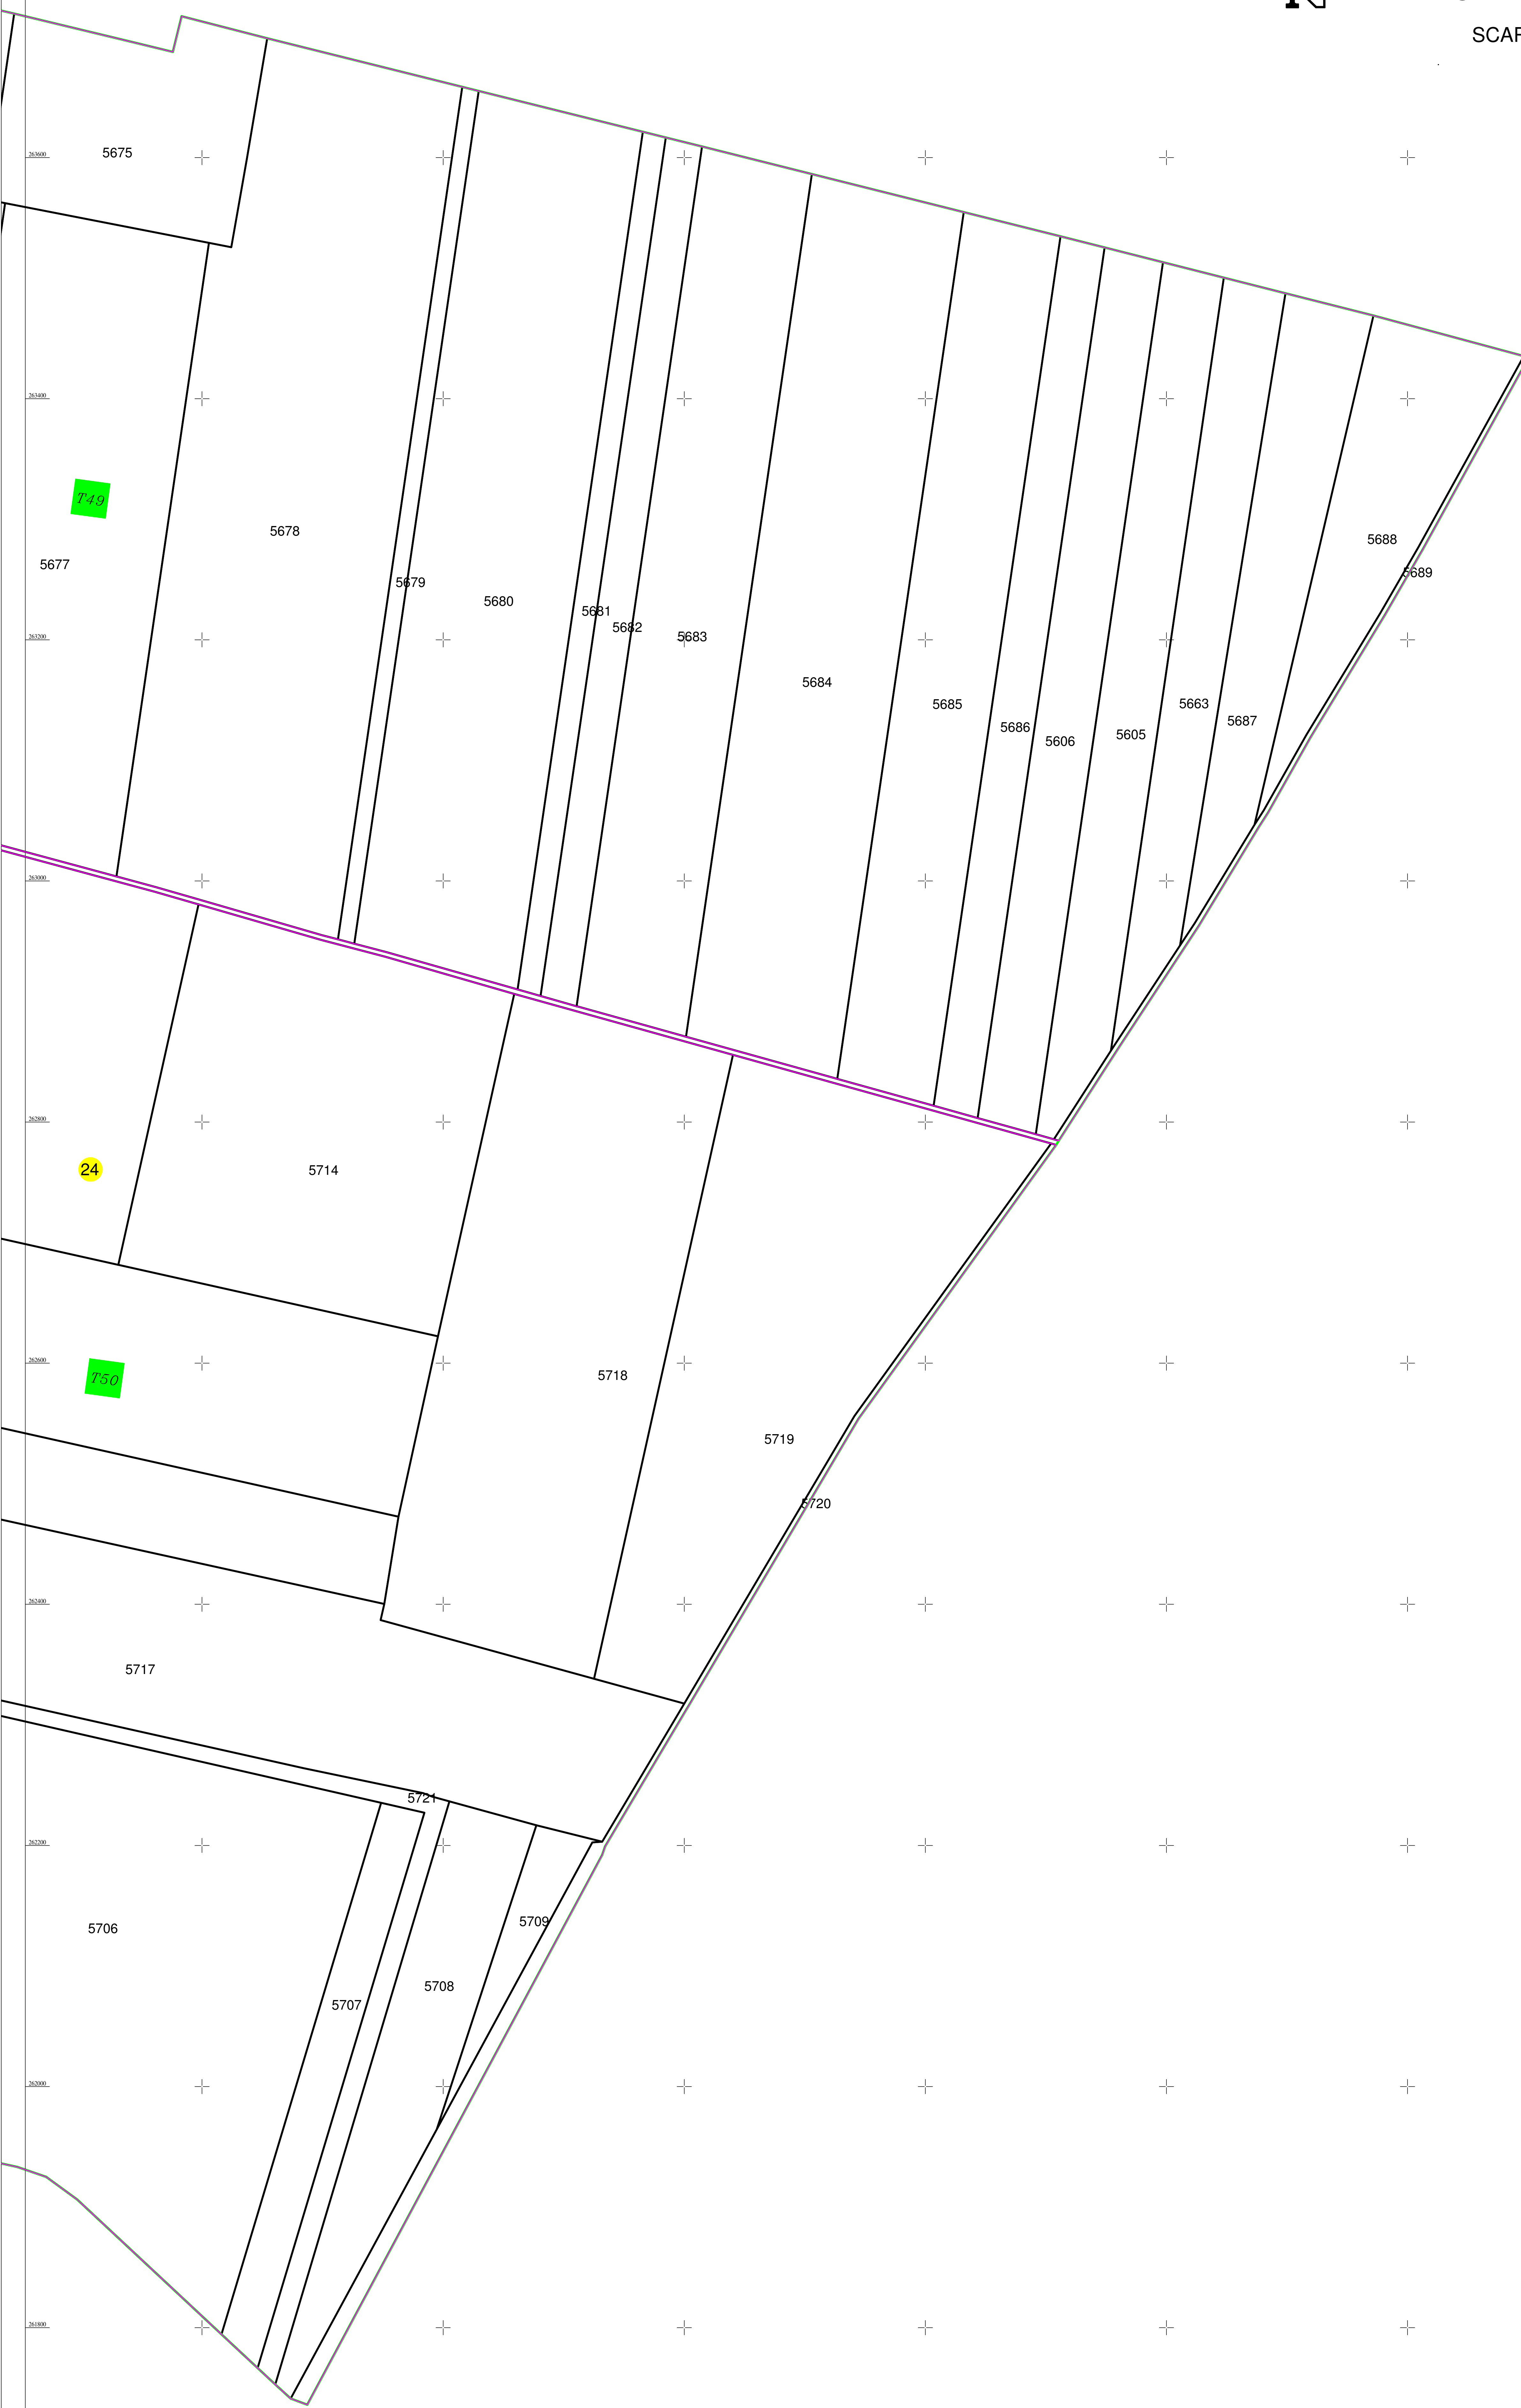

- LEGENDA**
- Limita UAT
 - Limita UAT vecine
 - Limita judet
 - Limita sector cadastral
 - Limita intravilan
 - Limita tarla
 - Numar Sector
 - Numar tarla
 - Toponimie
 - Hidrografie
 - Limite constructii definitive

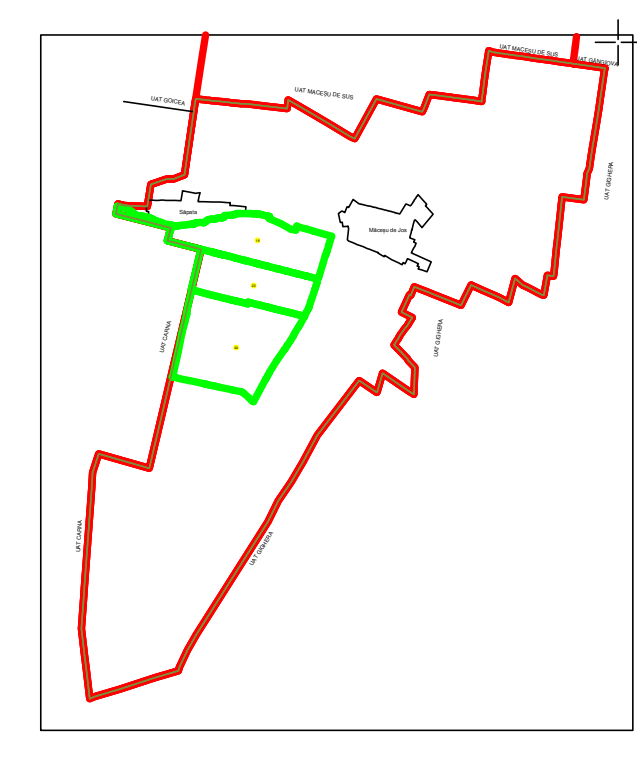

DISPUNEREA PLANSELOR

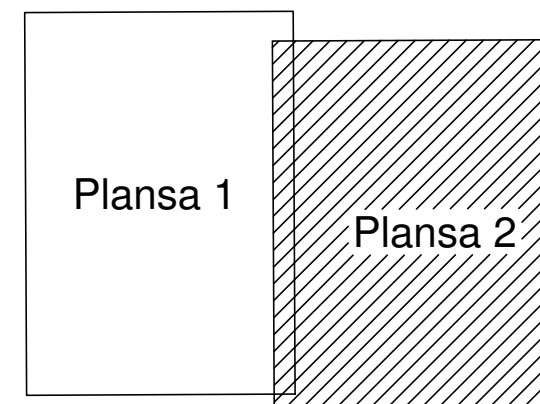

Executant,
S.C.TOPOMILENIUM S.R.L
ANCP: 1652, DJ, CLASA II
BOTEA CRISTIAN RADU
ANCP: 1895, DJ, CATEGORIA A
Data: 26.04.2023