
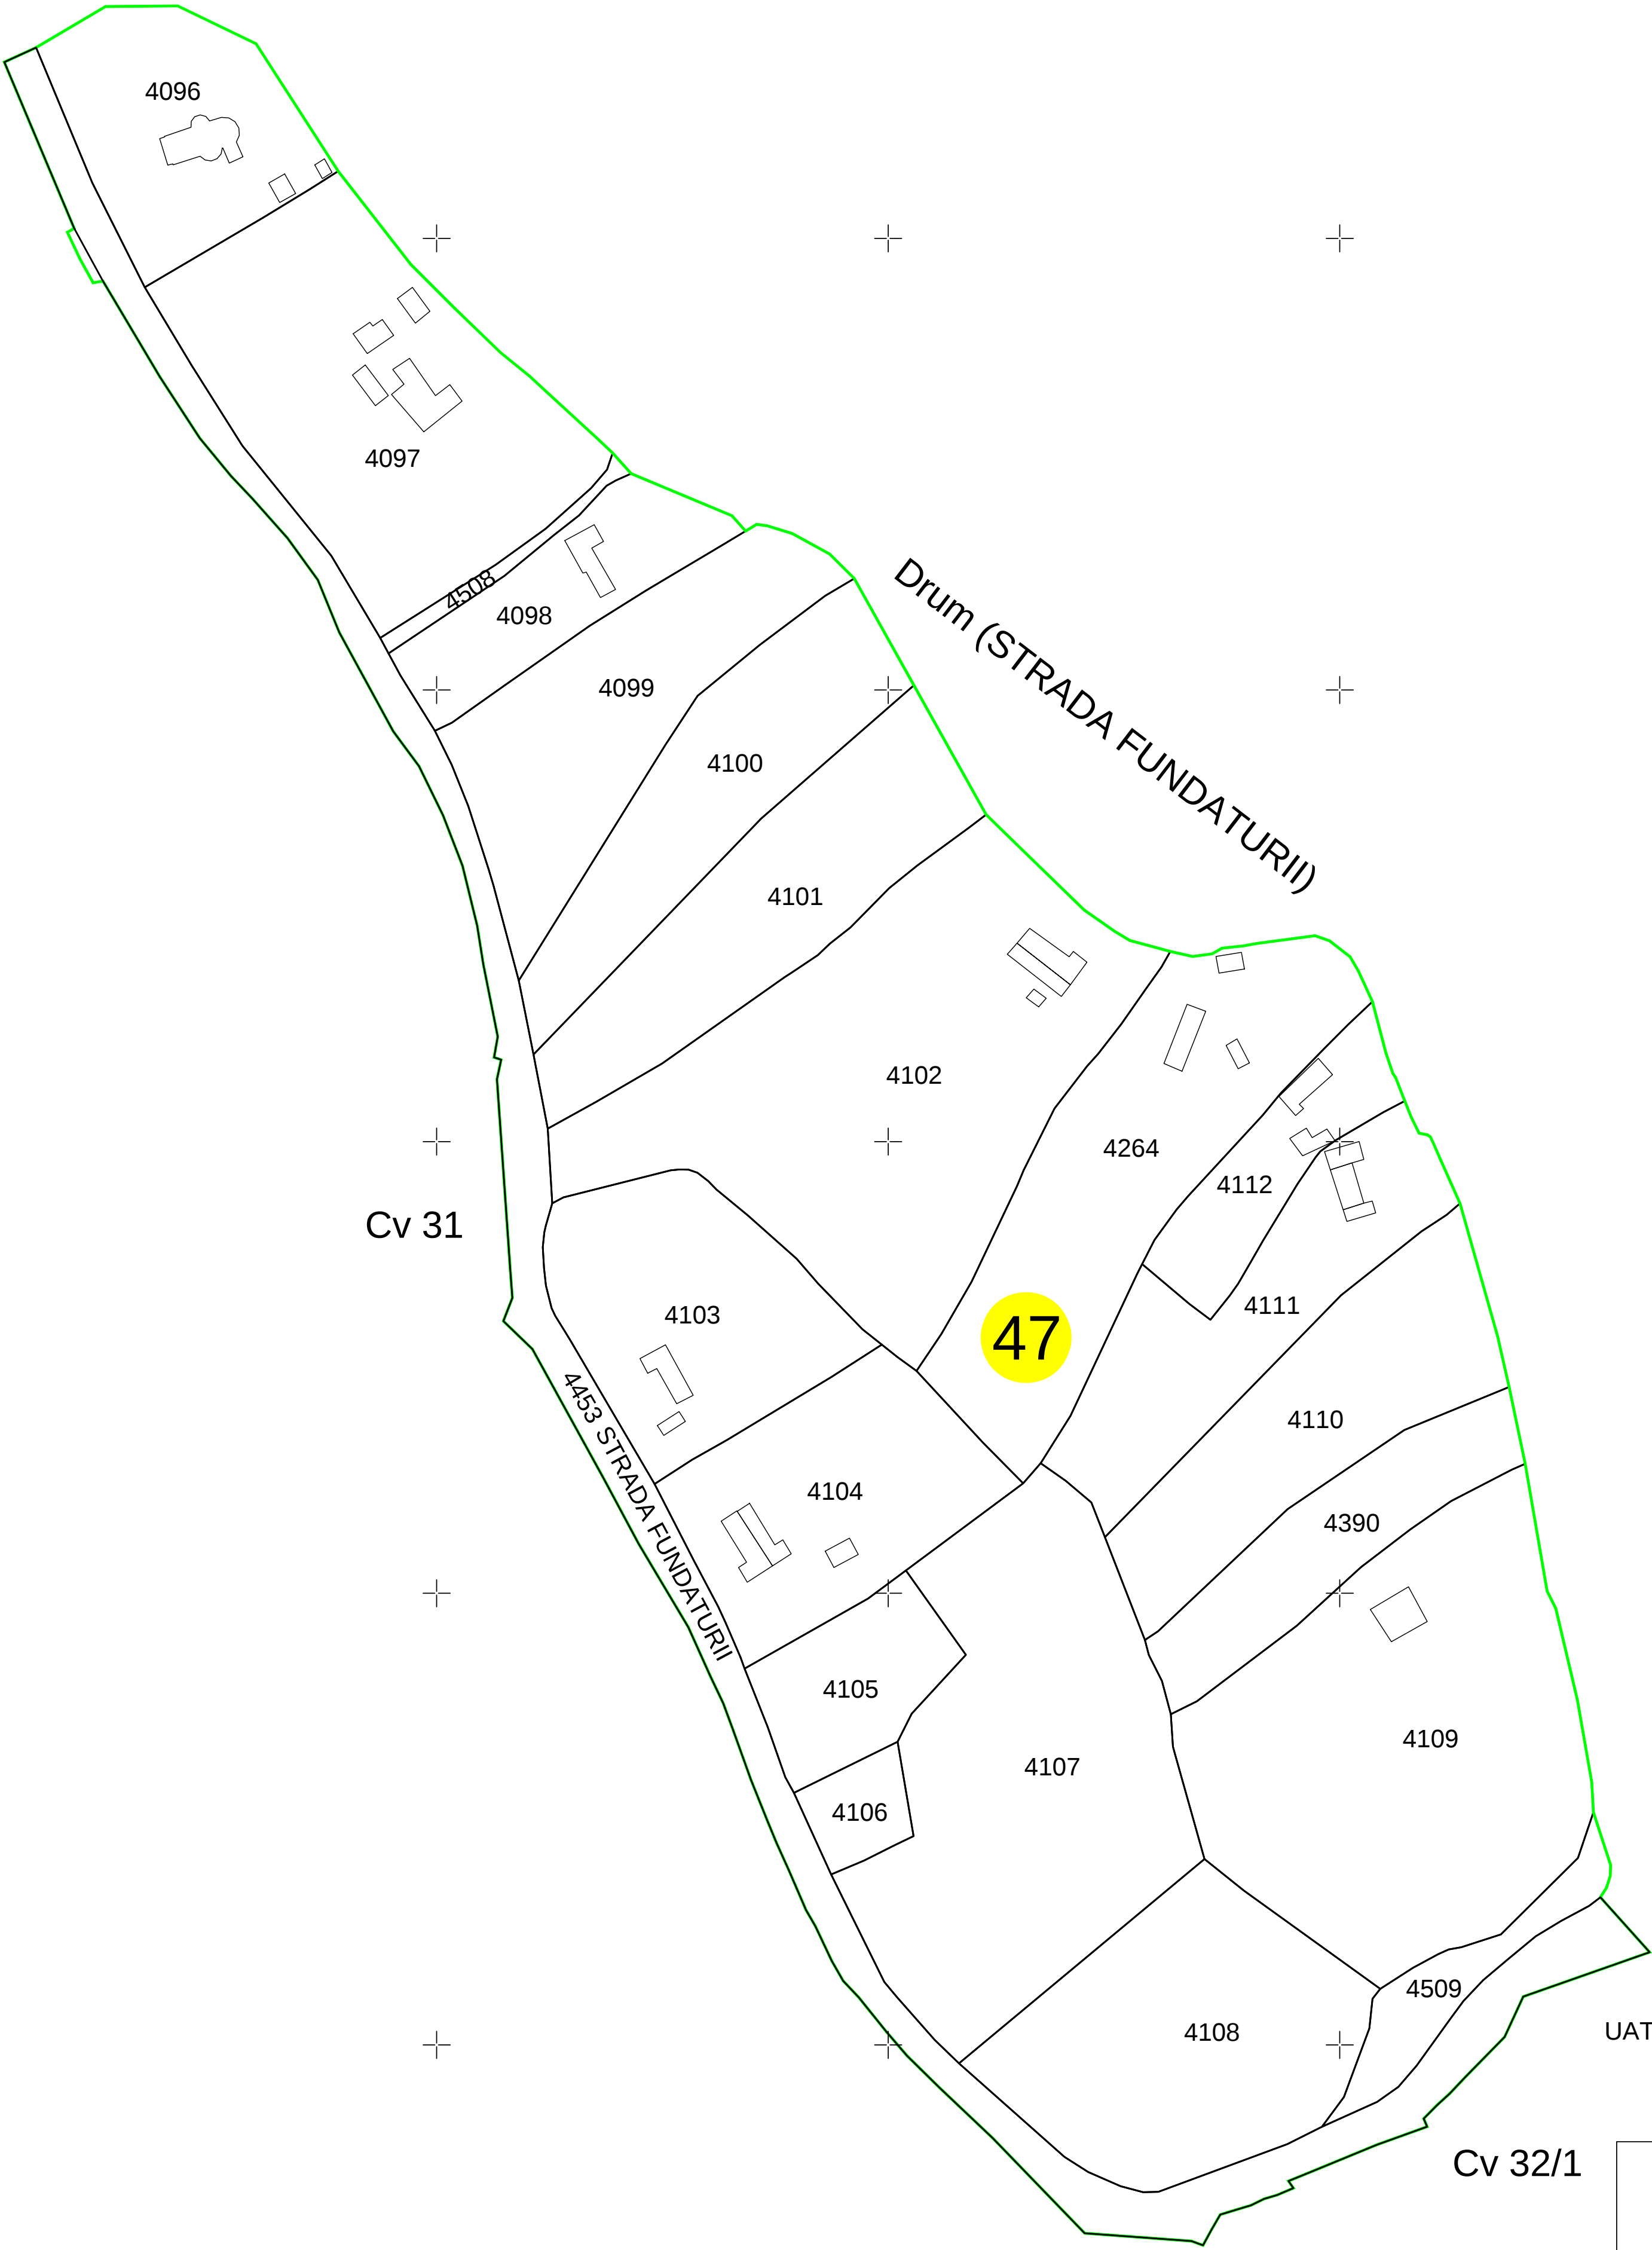


PLAN CADASTRAL


UAT Balabanesti, Judetul GALATI, Sector cadastral 47

Scara 1:1000, sistem de proiectie STEREO 70

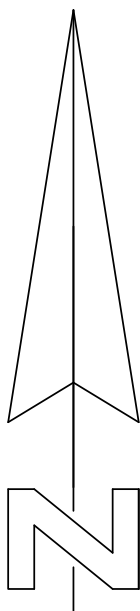

- LEGENDA:
- Limita UAT
 - Limita intravilan
 - Limita sector
 - Limita imobil
 - 47 Numar sector
 - 4108 ID imobil

PLAN CADASTRAL
UAT BALABANESTI, Judetul GALATI, Sector cadastral 47
Schema dispunerii sectorului in cadrul UAT
SPRE PUBLICARE

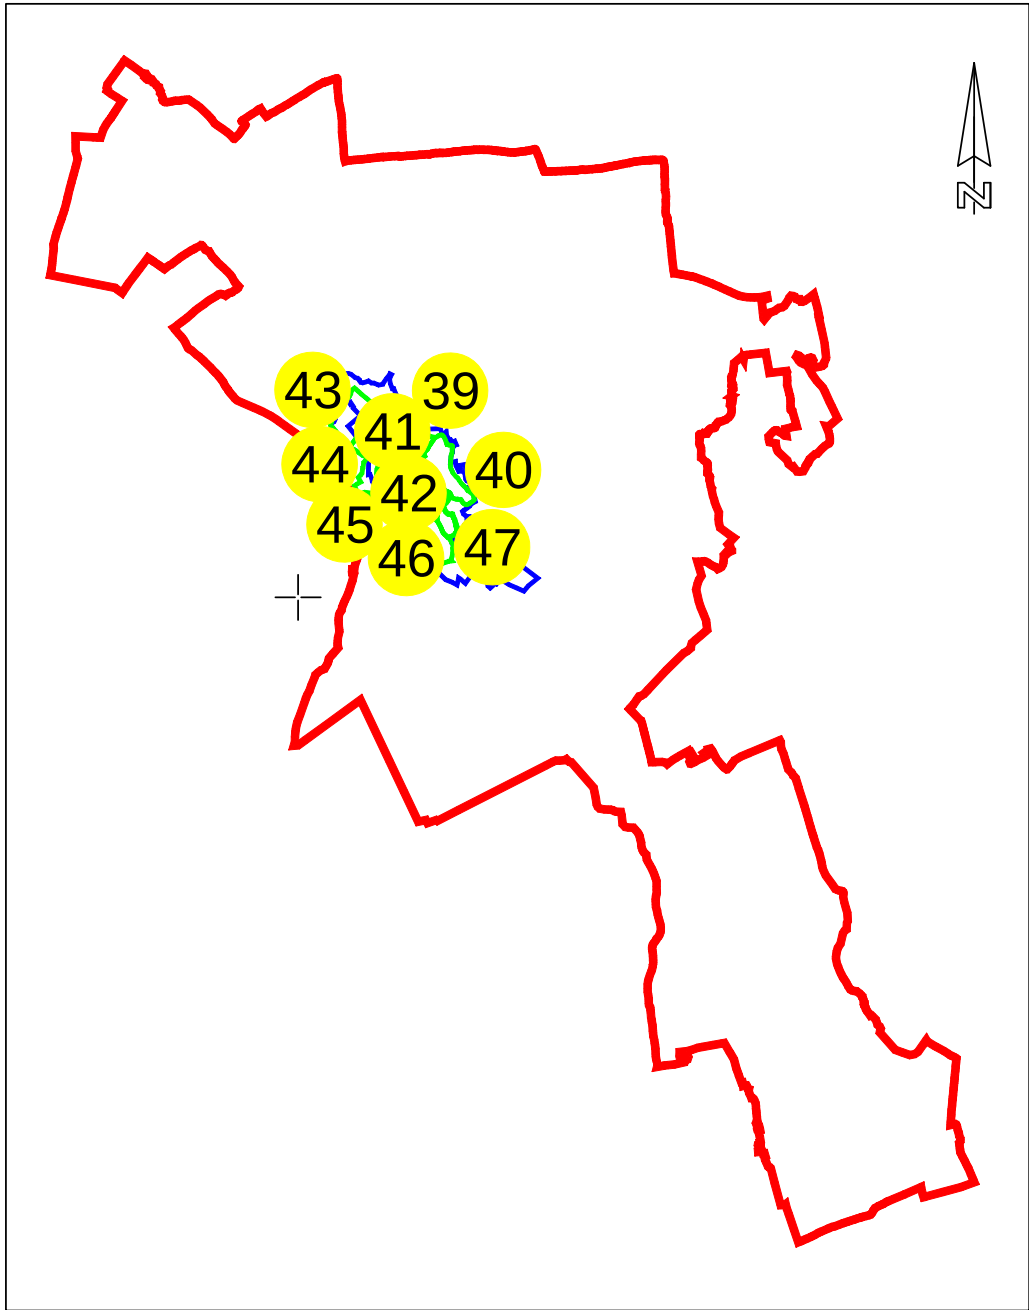

INTOCMIT:
NEXTCAD SURVEYING SRL

DECEMBRIE 2024

CERTIFICAT DE AUTORIZARE
Seria RO-B-J, Nr. 2128
NEXTCAD SURVEYING S.R.L.
Clasa II

CERTIFICAT DE AUTORIZARE
Seria RO-B-F, Nr. 1867
IULIAN GEORGESCU
CATEGORIA 0