
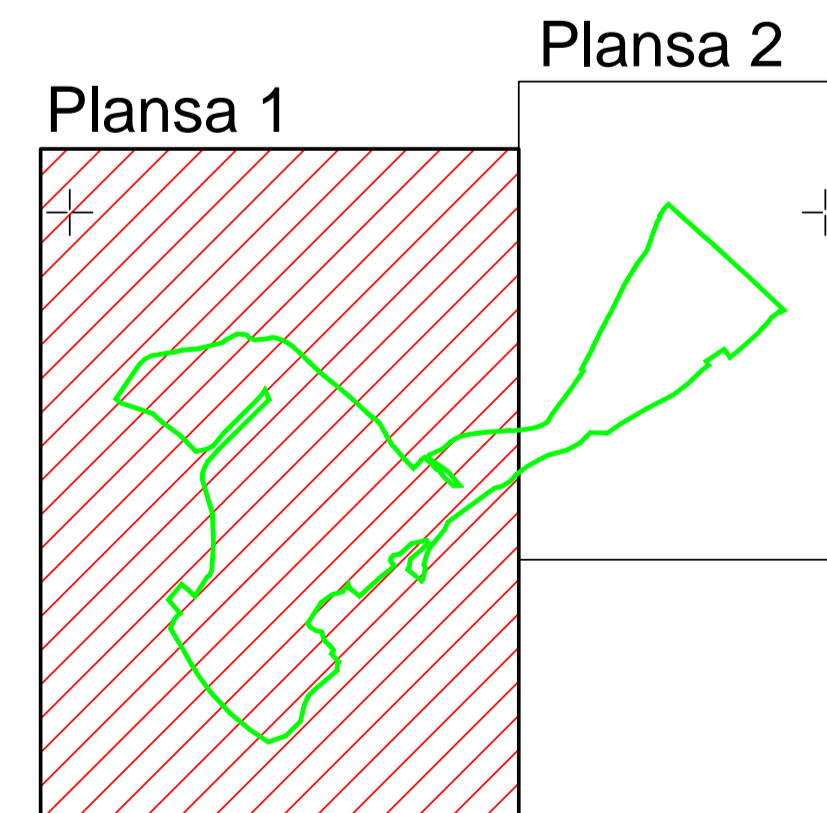
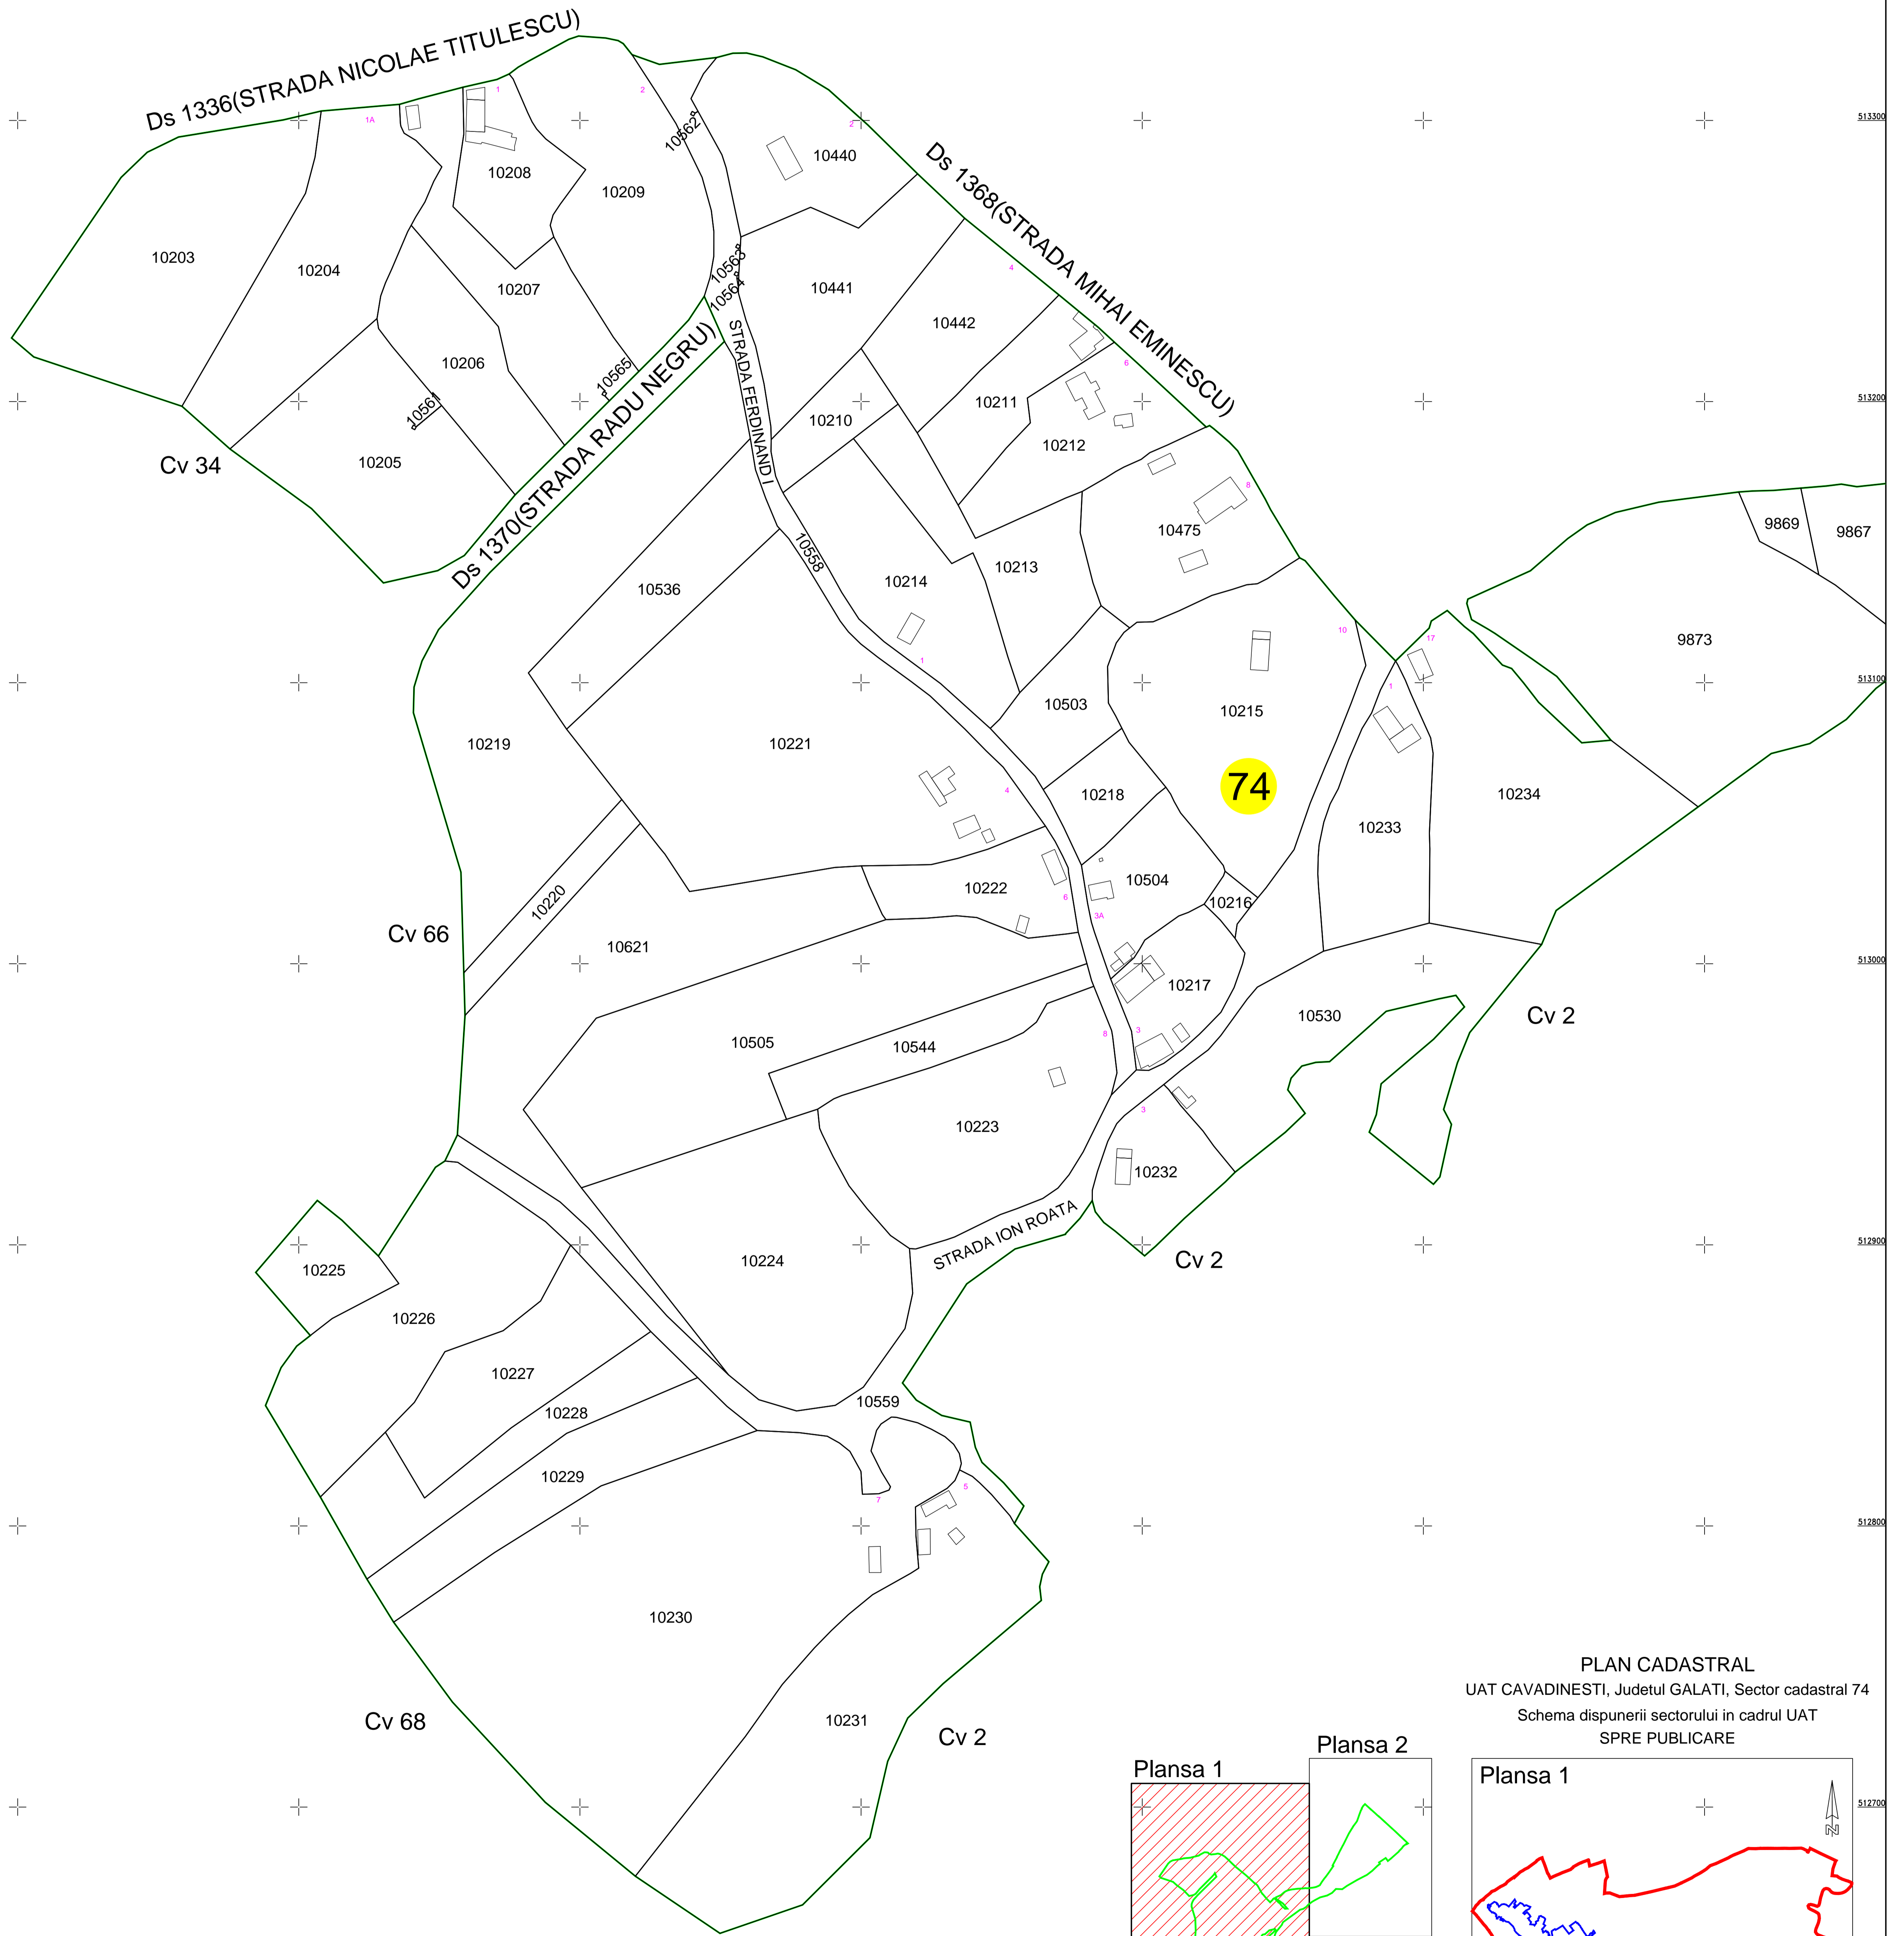



PLAN CADASTRAL
UAT CAVADINESTI, Judetul GALATI, Sector cadastral 74

Scara 1:1000, sistem de proiectie STEREO 70

Plansa 1

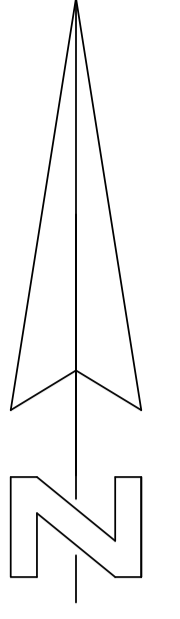

PLAN CADASTRAL
UAT CAVADINESTI, Judetul GALATI, Sector cadastral 74
Schema dispunerii sectorului in cadrul UAT
SPRE PUBLICARE

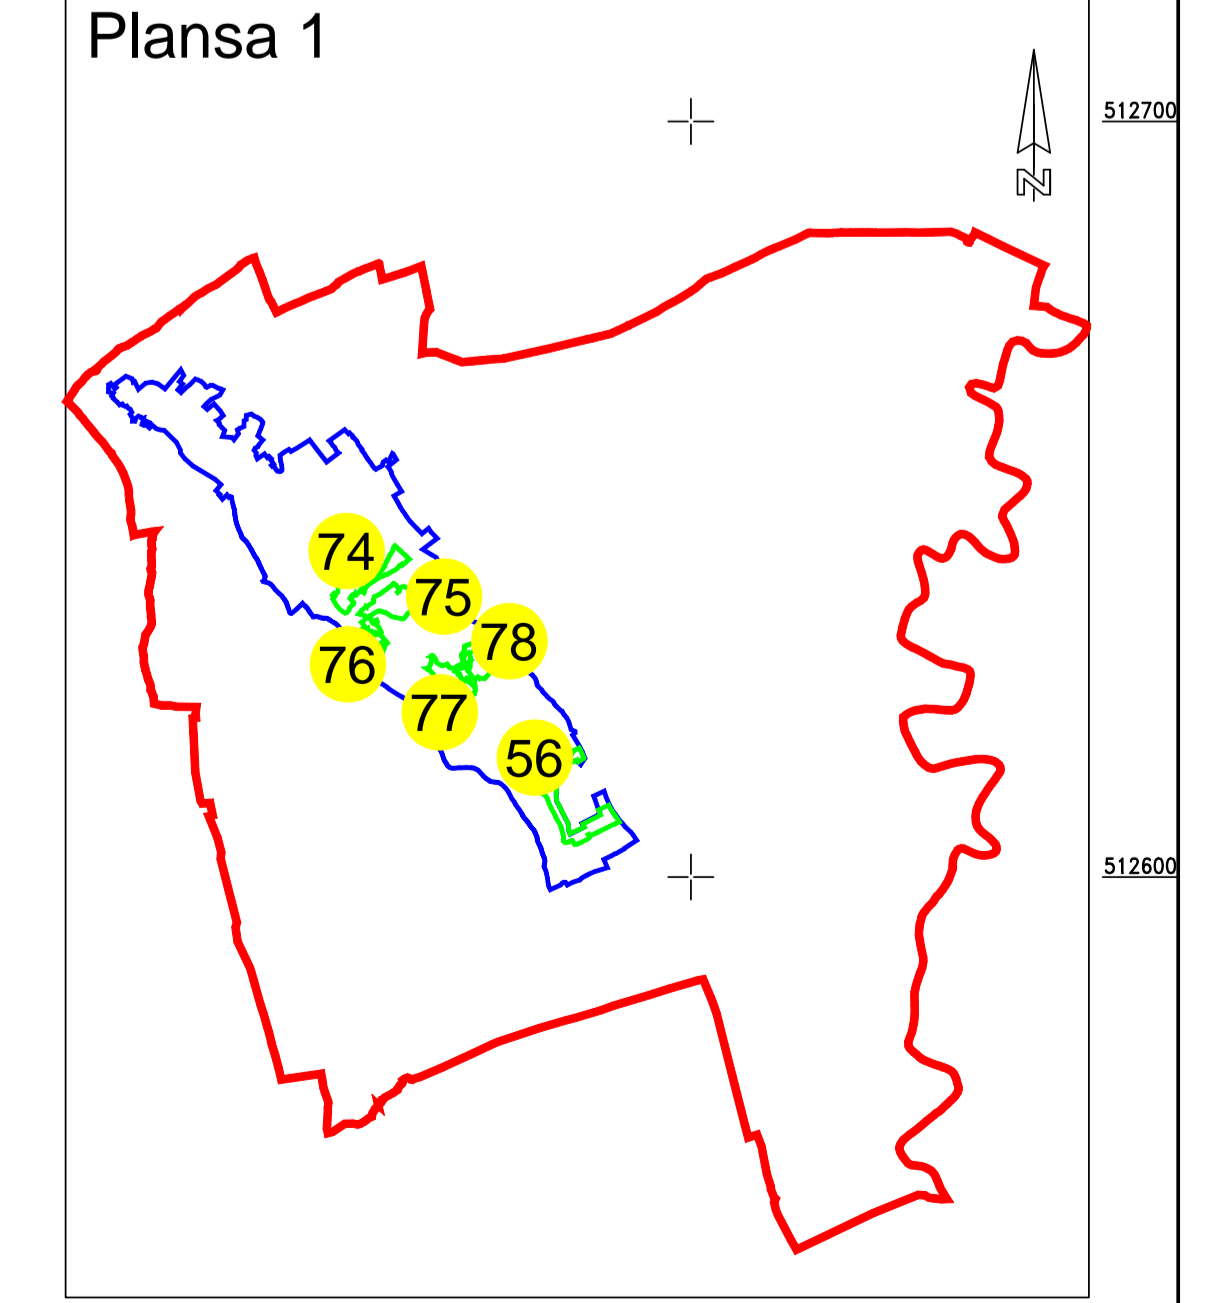

- LEGENDA:
- Limita UAT
 - Limita intravilan
 - Limita sector
 - Limita imobil
 - 74 Numar sector
 - 10231 ID imobil

INTOCMIT: FEBRUARIE 2025

INTOCMIT: FEBRUARIE 2025

CERTIFICAT DE AUTORIZARE
SERIA RO-B-J. Nr. 2128
NEXTCAD SURVEYING S.R.L.

CERTIFICAT DE AUTORIZARE
SERIA RO-B-F. Nr. 1887
IULIAN GEORGESCU S.R.L.