



**PLAN CADASTRAL**  
 UAT CAVADINEȘTI, Judetul GALATI, Sector cadastral 77  
 Scara 1:1000, sistem de proiectie STEREO 70

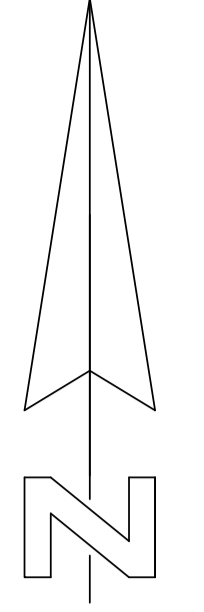

- LEGENDA:**
- Limita UAT
  - Limita intravilan
  - Limita sector
  - Limita imobil
  - 77 Numar sector
  - 10297 ID imobil

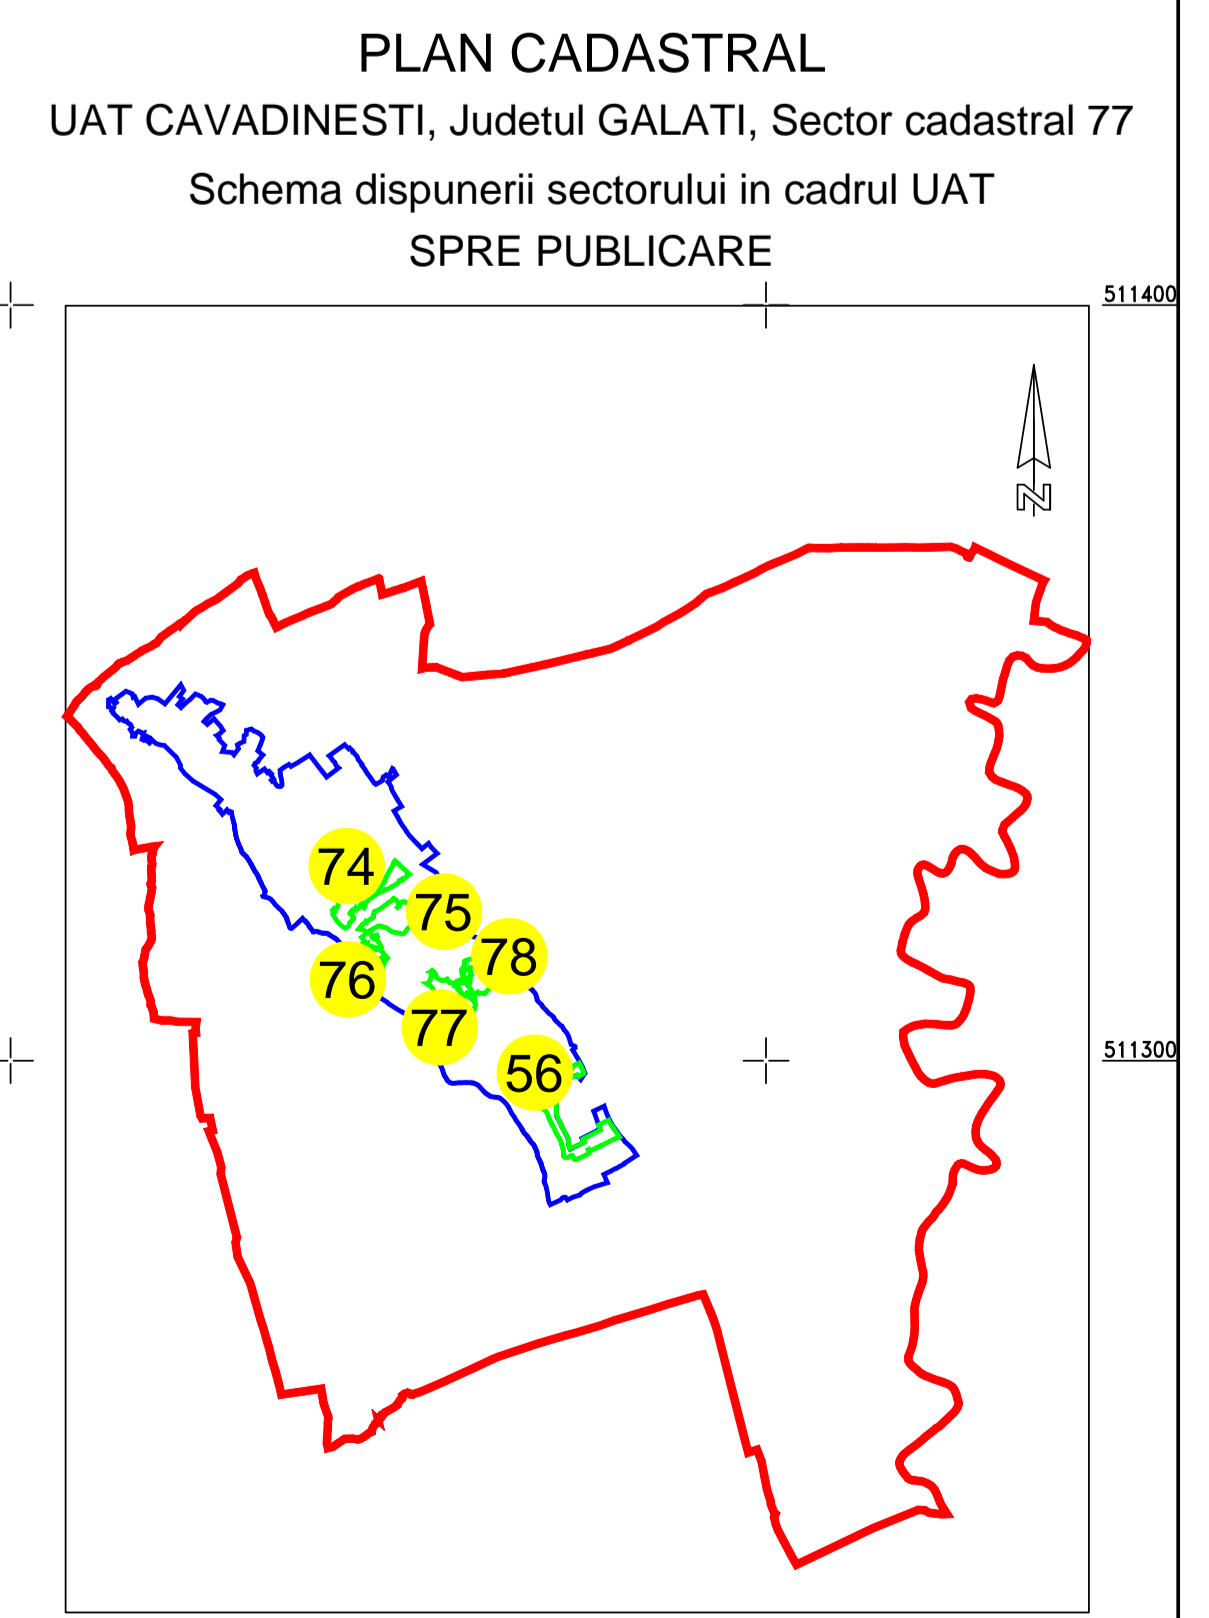

INTOCMIT:  
 NEXTCAD SURVEYING SRL  
 FEBRUARIE 2026

**CERTIFICAT DE AUTORIZARE**  
 Seria RO-B-J Nr. 2123  
 NEXTCAD SURVEYING S.R.L.  
 S.C. Geod. S.A.

**CERTIFICAT DE AUTORIZARE**  
 Seria RO-B-F Nr. 1867  
 IULIAN GEORGESCU S.R.L.