
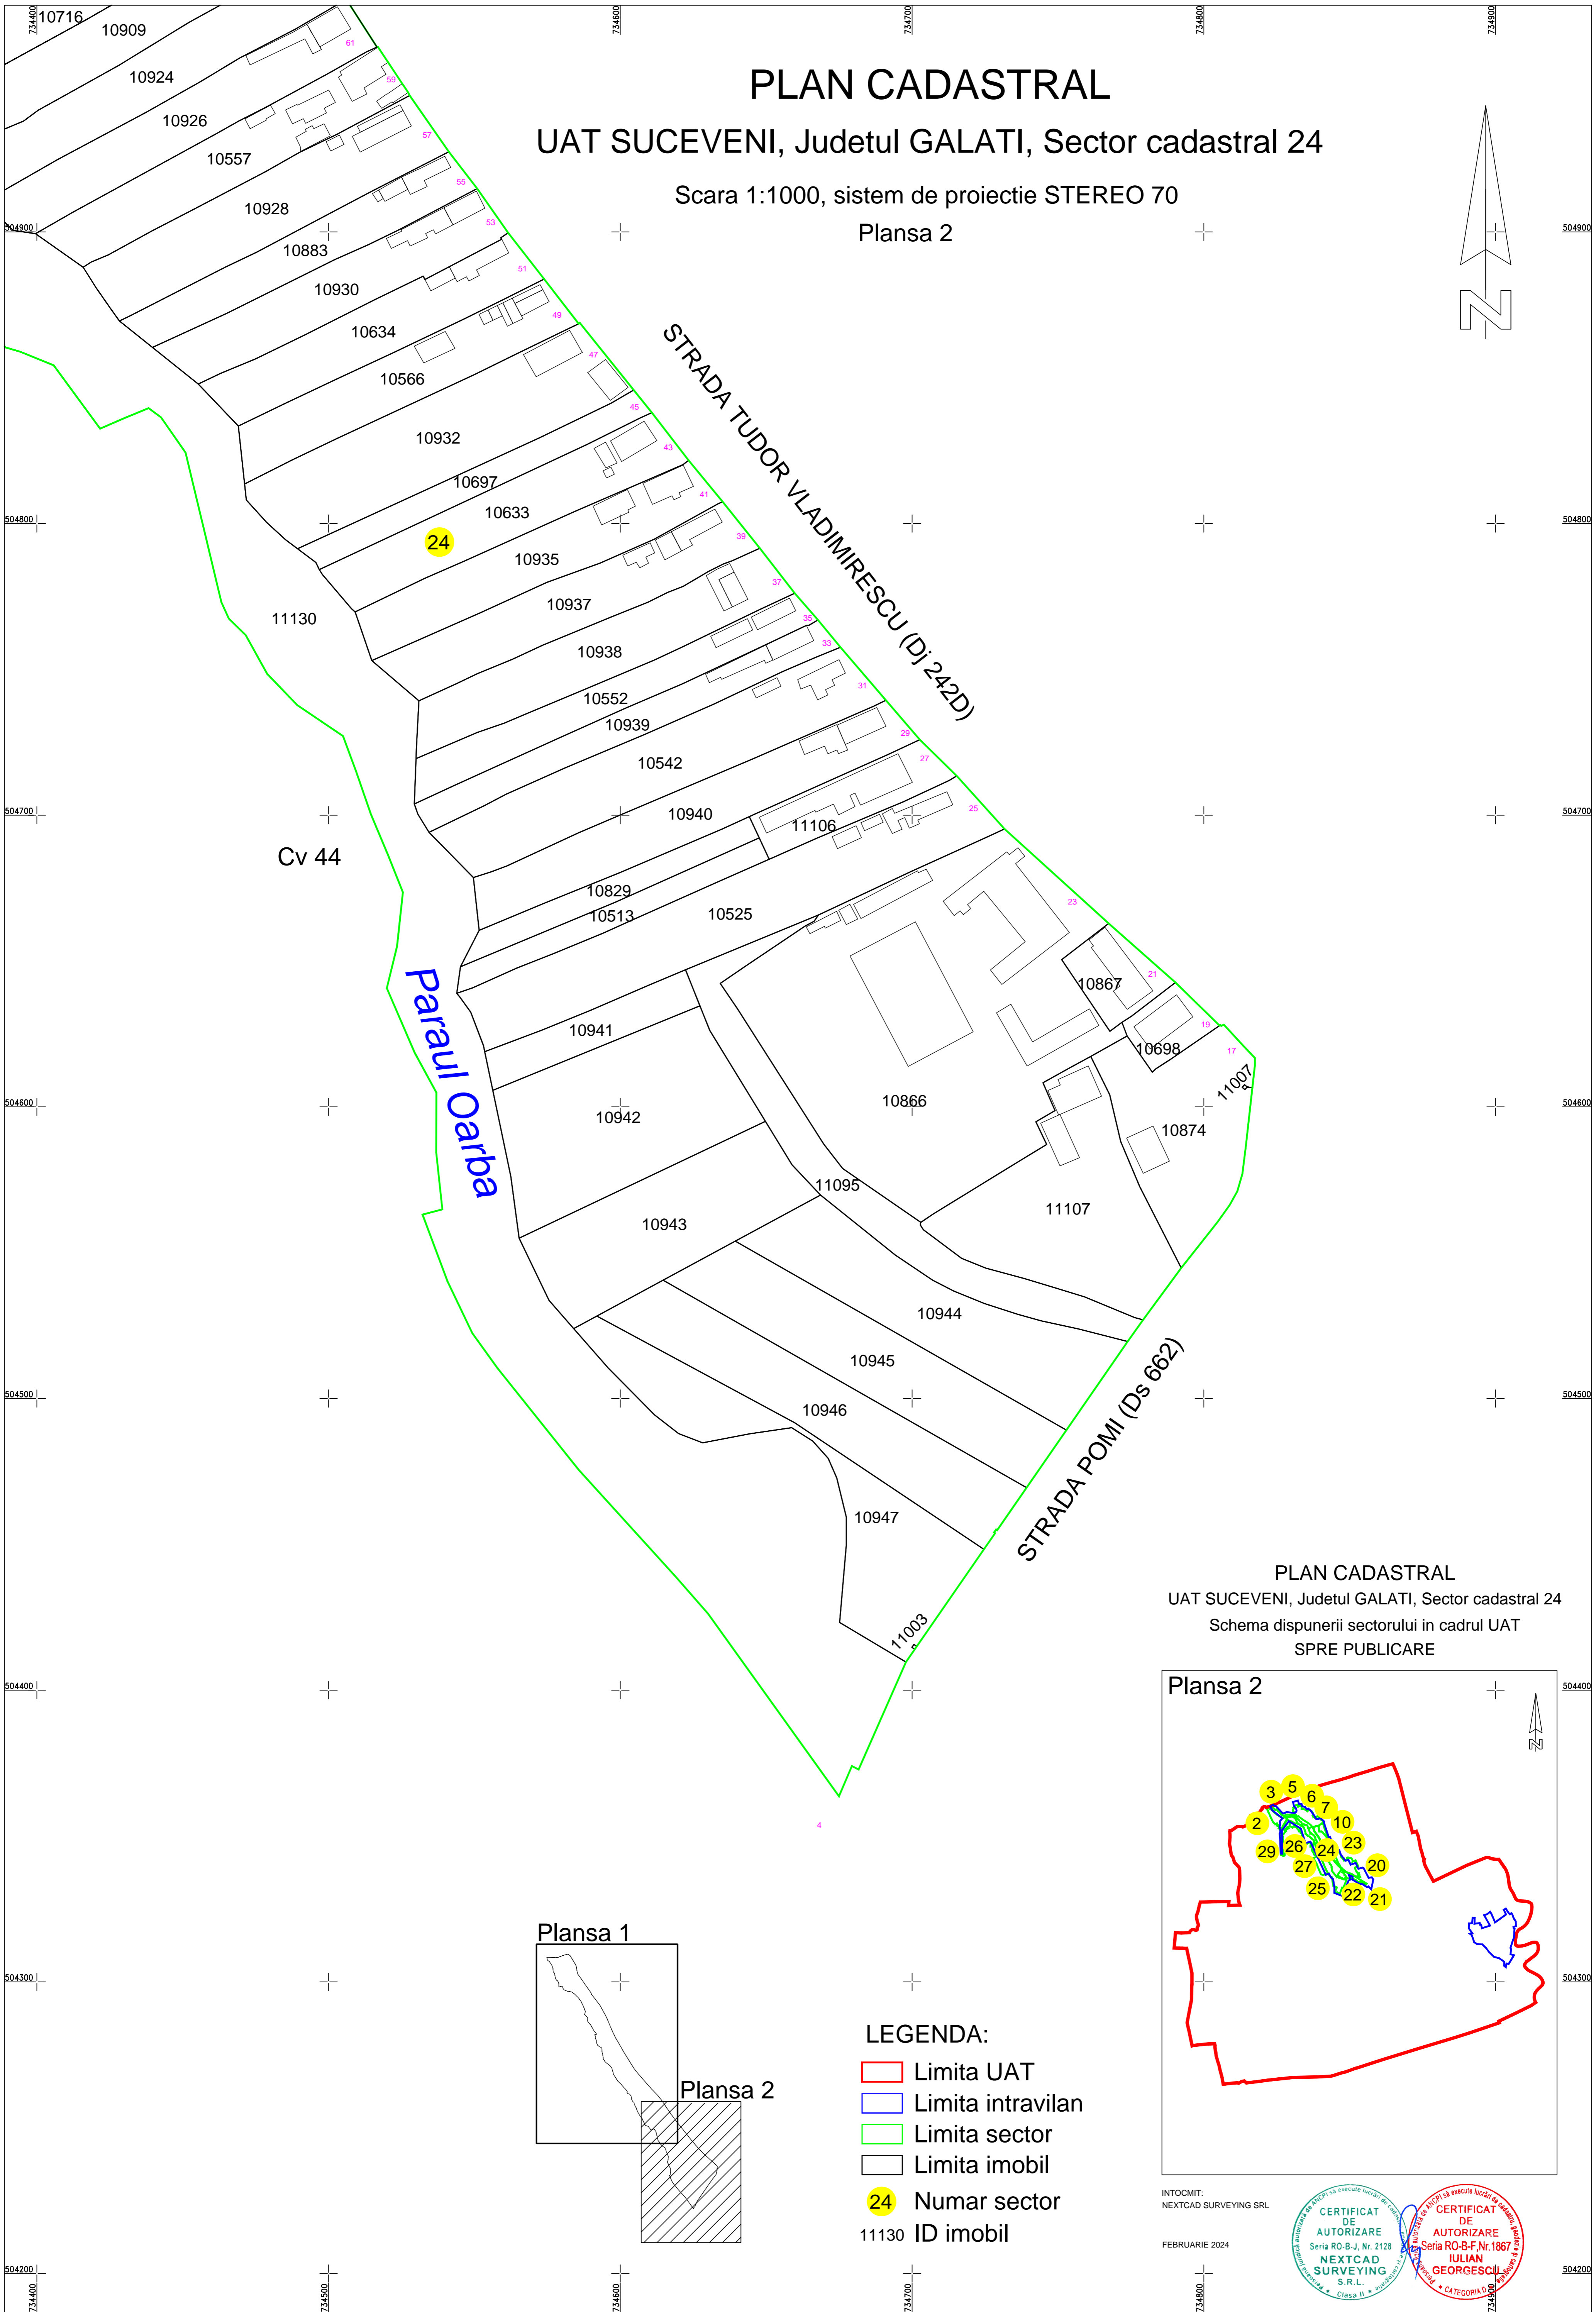


PLAN CADASTRAL

UAT SUCEVENI, Judetul GALATI, Sector cadastral 24

Scara 1:1000, sistem de proiectie STEREO 70

Plansa 2

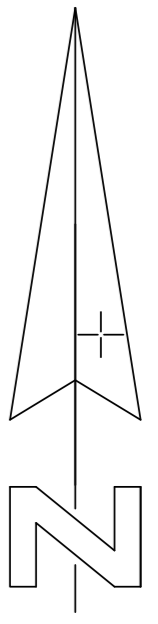


Cv 44

Parauli Carba


STRADA TUDOR VLADIMIRESCU (Dj 242D)

STRADA POMII (Ds 662)

PLAN CADASTRAL
UAT SUCEVENI, Judetul GALATI, Sector cadastral 24
Schema dispunerii sectorului in cadrul UAT
SPRE PUBLICARE

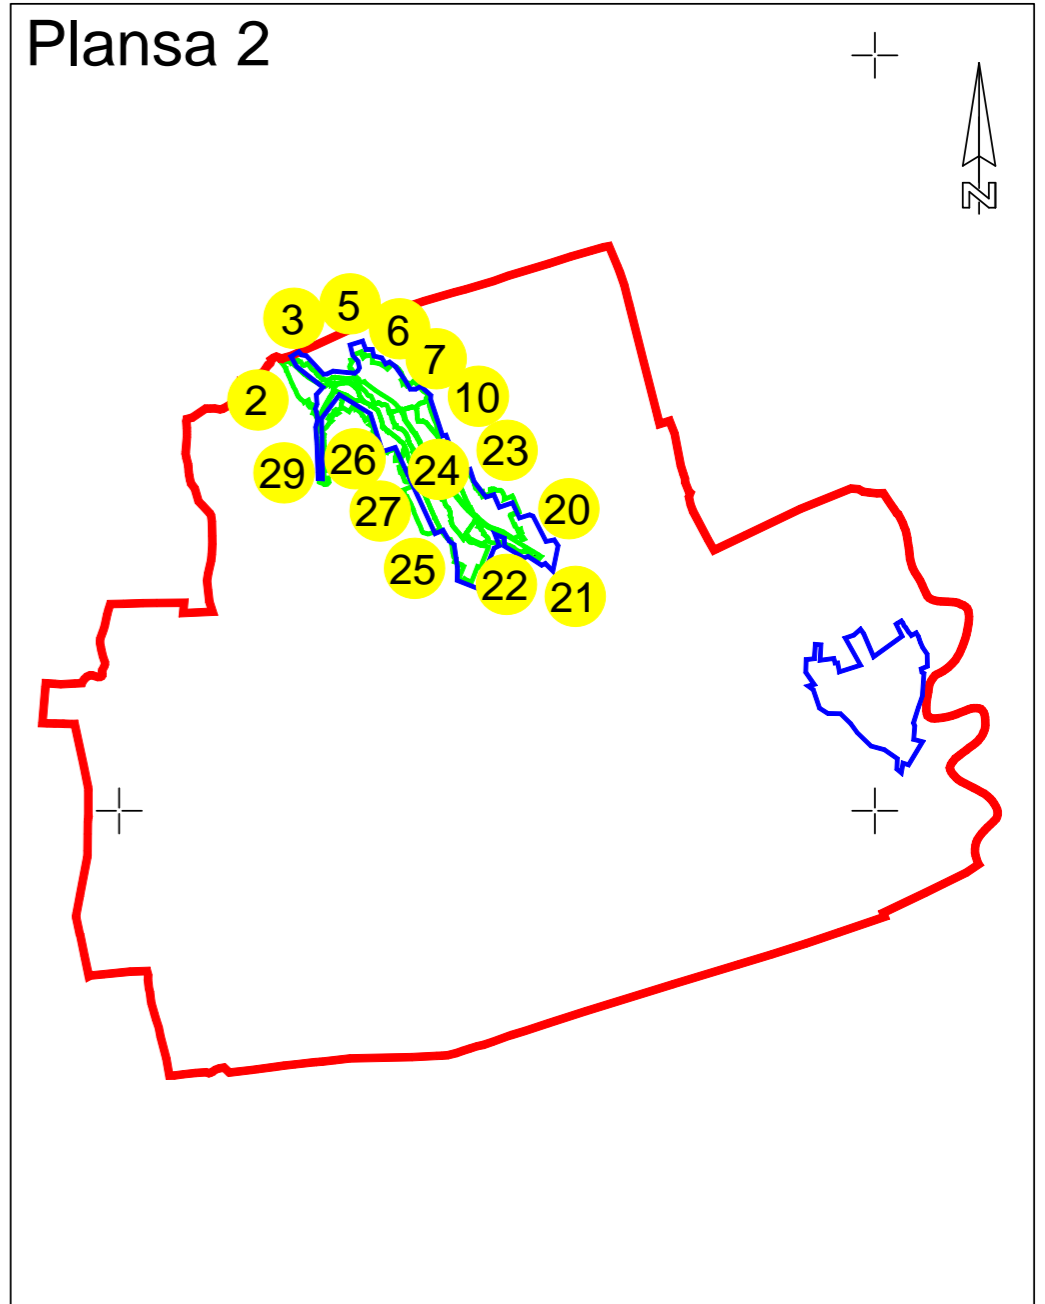

Plansa 1

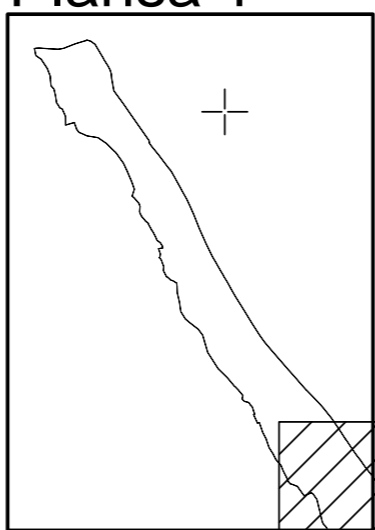

Plansa 2

LEGENDA:

- ▬ Limita UAT
- ▬ Limita intravilan
- ▬ Limita sector
- Limita imobil
- 24 Numar sector
- 11130 ID imobil

INTOCMIT:
NEXTCAD SURVEYING SRL

FEBRUARIE 2024

