

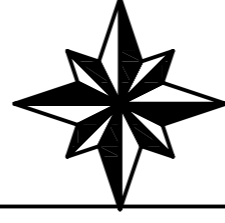


PLAN CADASTRAL
UAT Ogrezeni, Județul Giurgiu
Sector 35
Scara 1:2000
Sistem de proiecție STEREO 70
Plansa 1 / 1

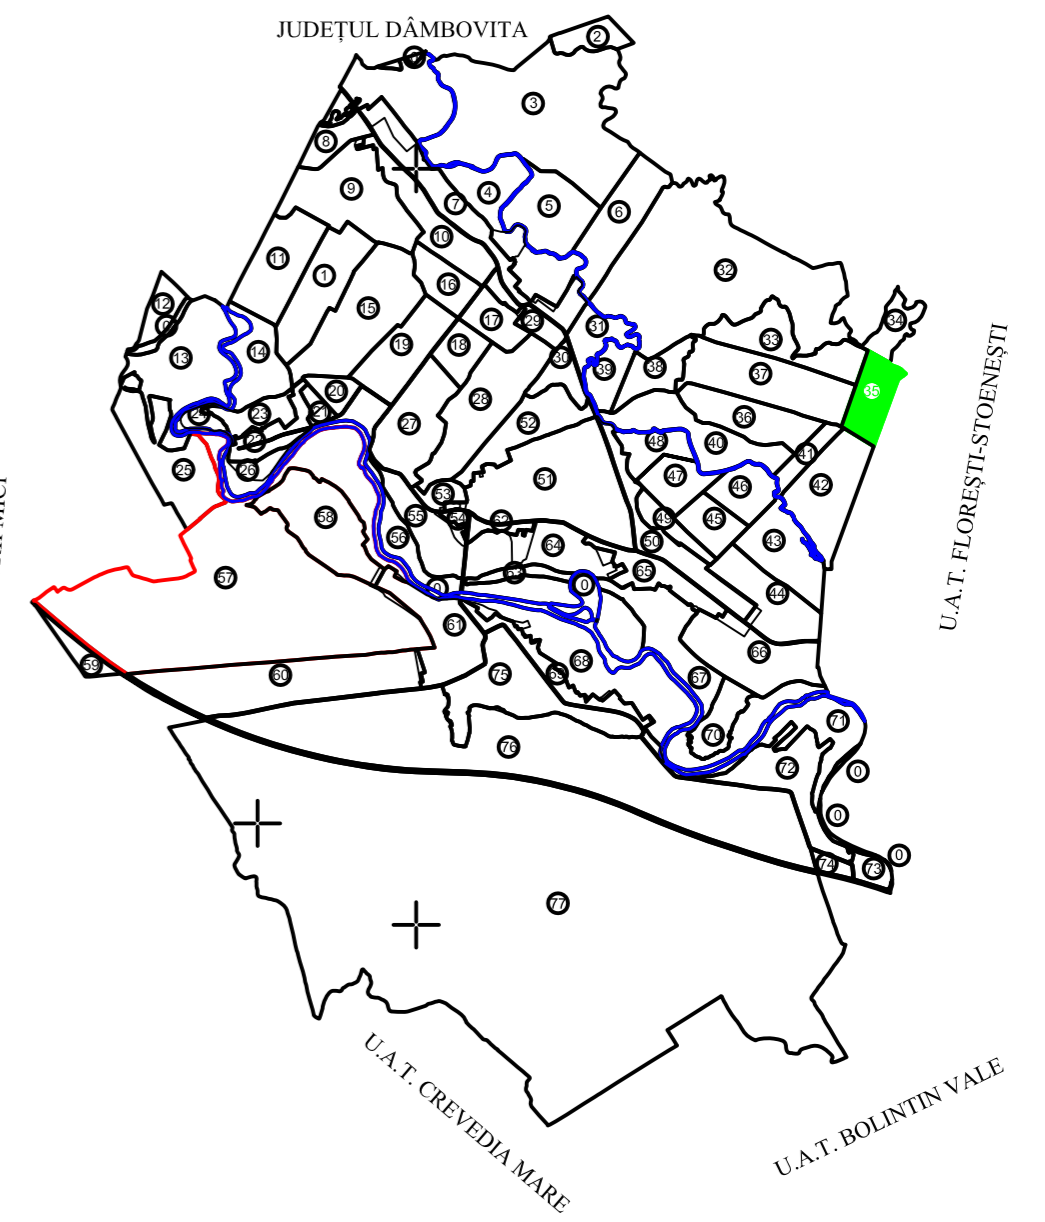

Legenda

35	Numar sector cadastral
713	Numar tarla
Vanatori-Mici	Teritorii vecine
	Limita UAT
	Limita sector cadastral
	Limita tarla
	Contur imobil
	Limita ape
1135	ID Imobil

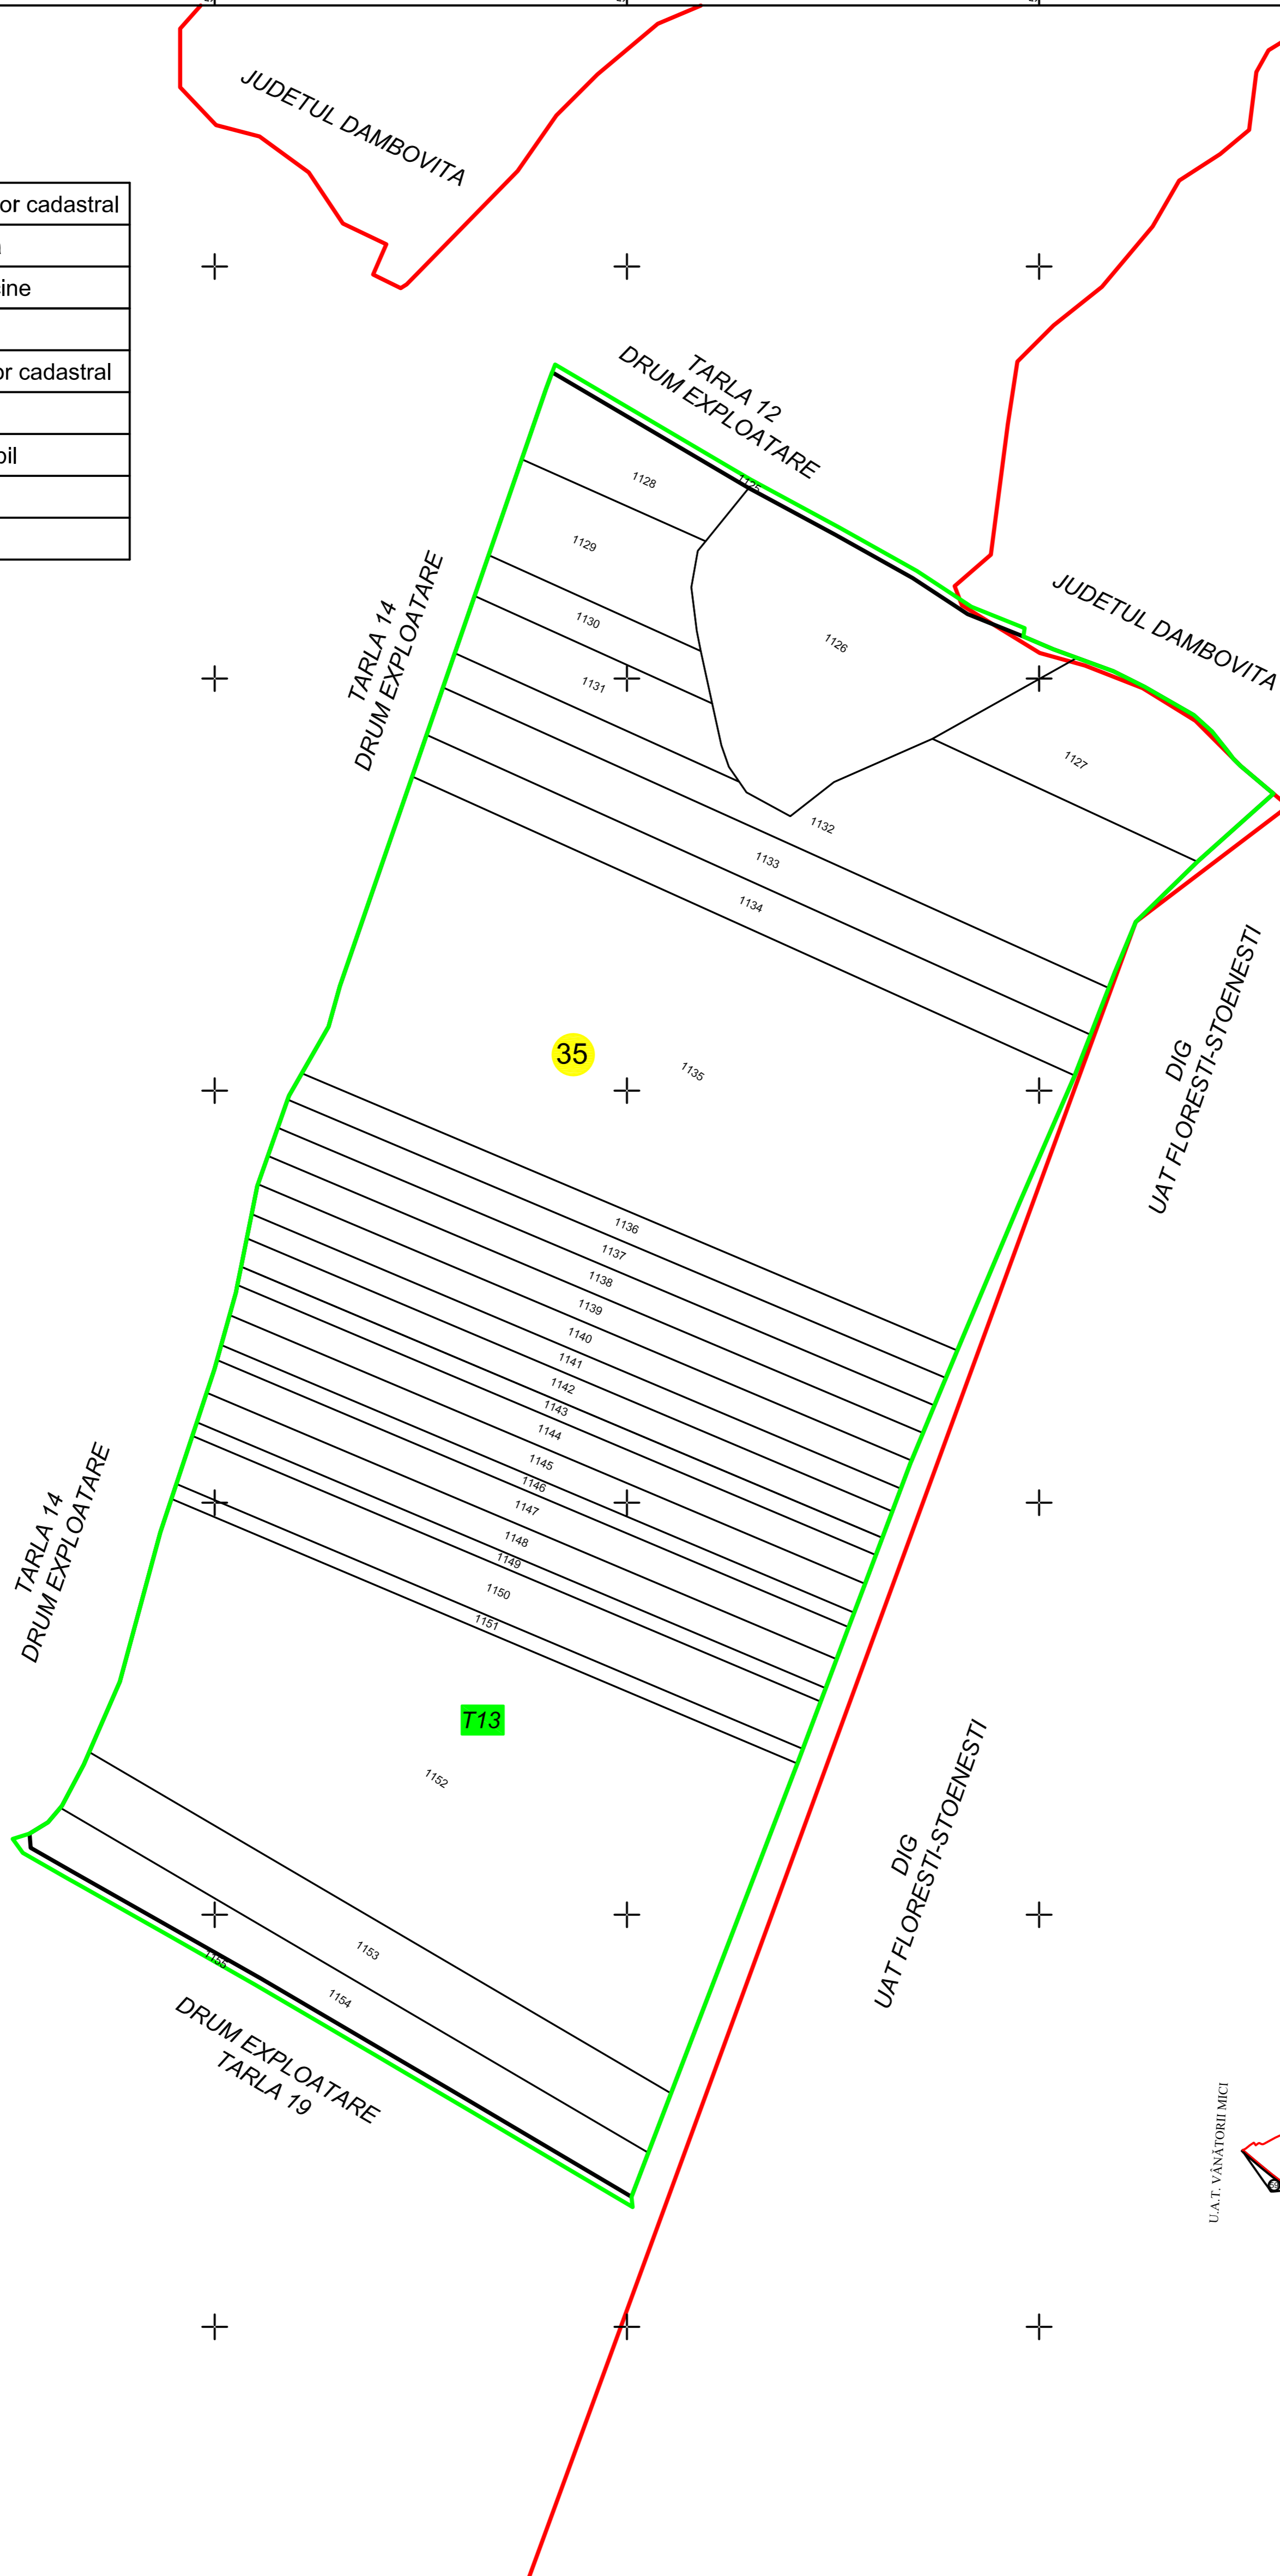

DOCUMENTE TEHNICE ALE CADASTRULUI - SPRE PUBLICARE

Masurat	Vrenicu Valeriu-Florin	AGENTIA NATIONALA DE CADASTRU SI PUBLICITATE IMOBILIARA	
Desenat	Vrenicu Valeriu-Florin		
Verificat	Vrenicu Valeriu-Florin	Scara 1:2000	Inregistrarea sistematica a proprietatilor in cadrul P.N.C.C.F.
S.C. CADEXPERT GEO S.R.L. autorizatie A.N.C.P.I. seria RO-B-J-1368		Data Februarie 2026	