

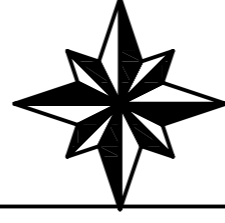


PLAN CADASTRAL
UAT Ogrezeni, Județul Giurgiu
Sector 39
Scara 1:2000
Sistem de proiecție STEREO 70
Plansa 1 / 1

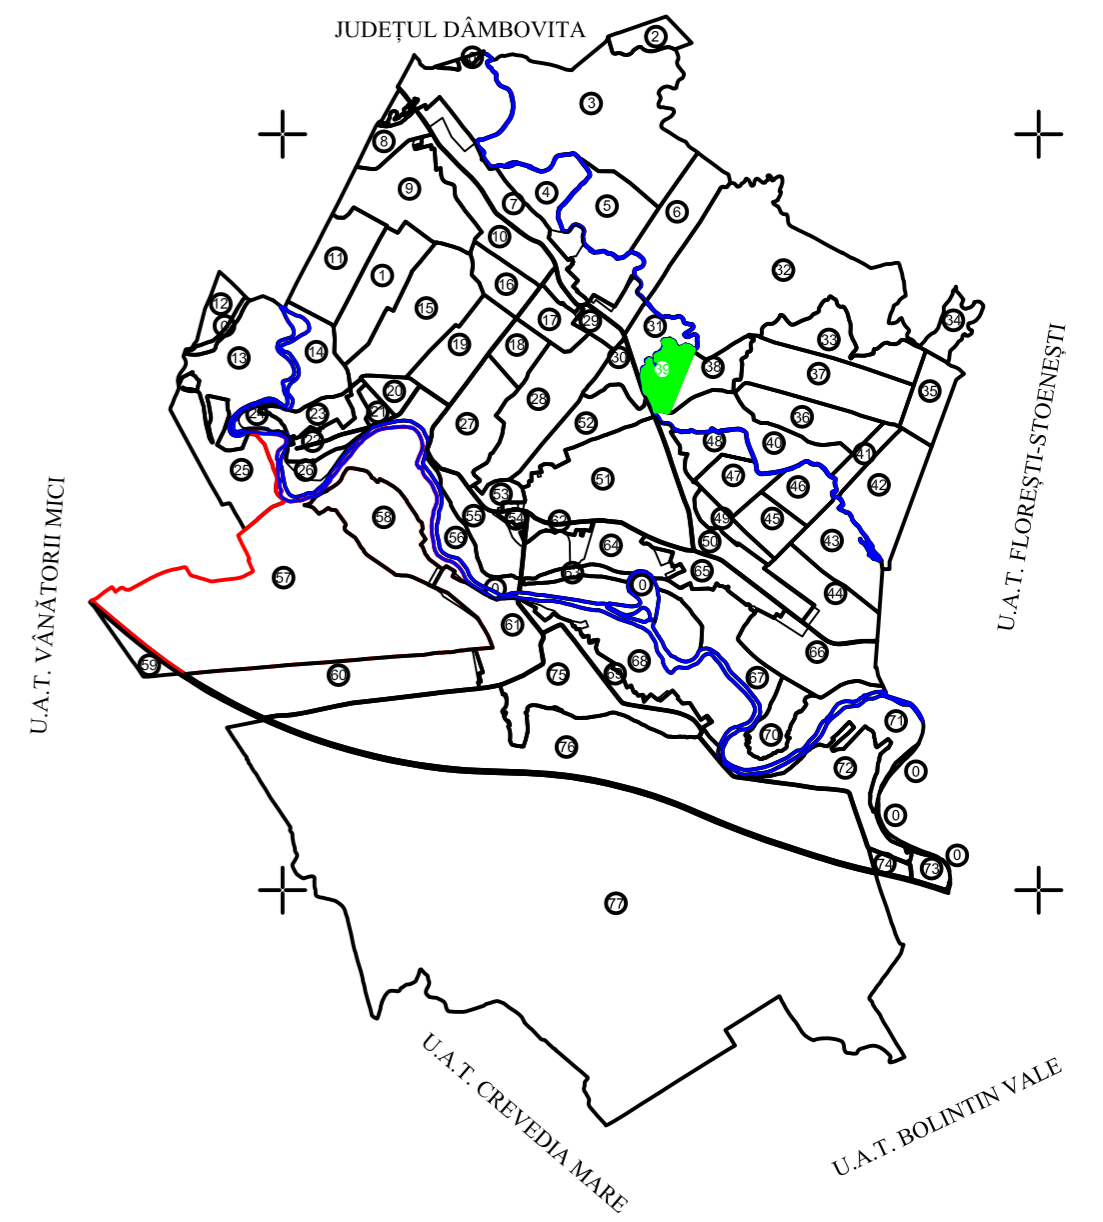

Legenda

39	Numar sector cadastral
716	Numar tarla
Vanatori-Mici	Teritorii vecine
— (red line)	Limita UAT
— (green line)	Limita sector cadastral
— (black line)	Limita tarla
□ (black outline)	Contur imobil
— (blue line)	Limita ape
854	ID Imobil

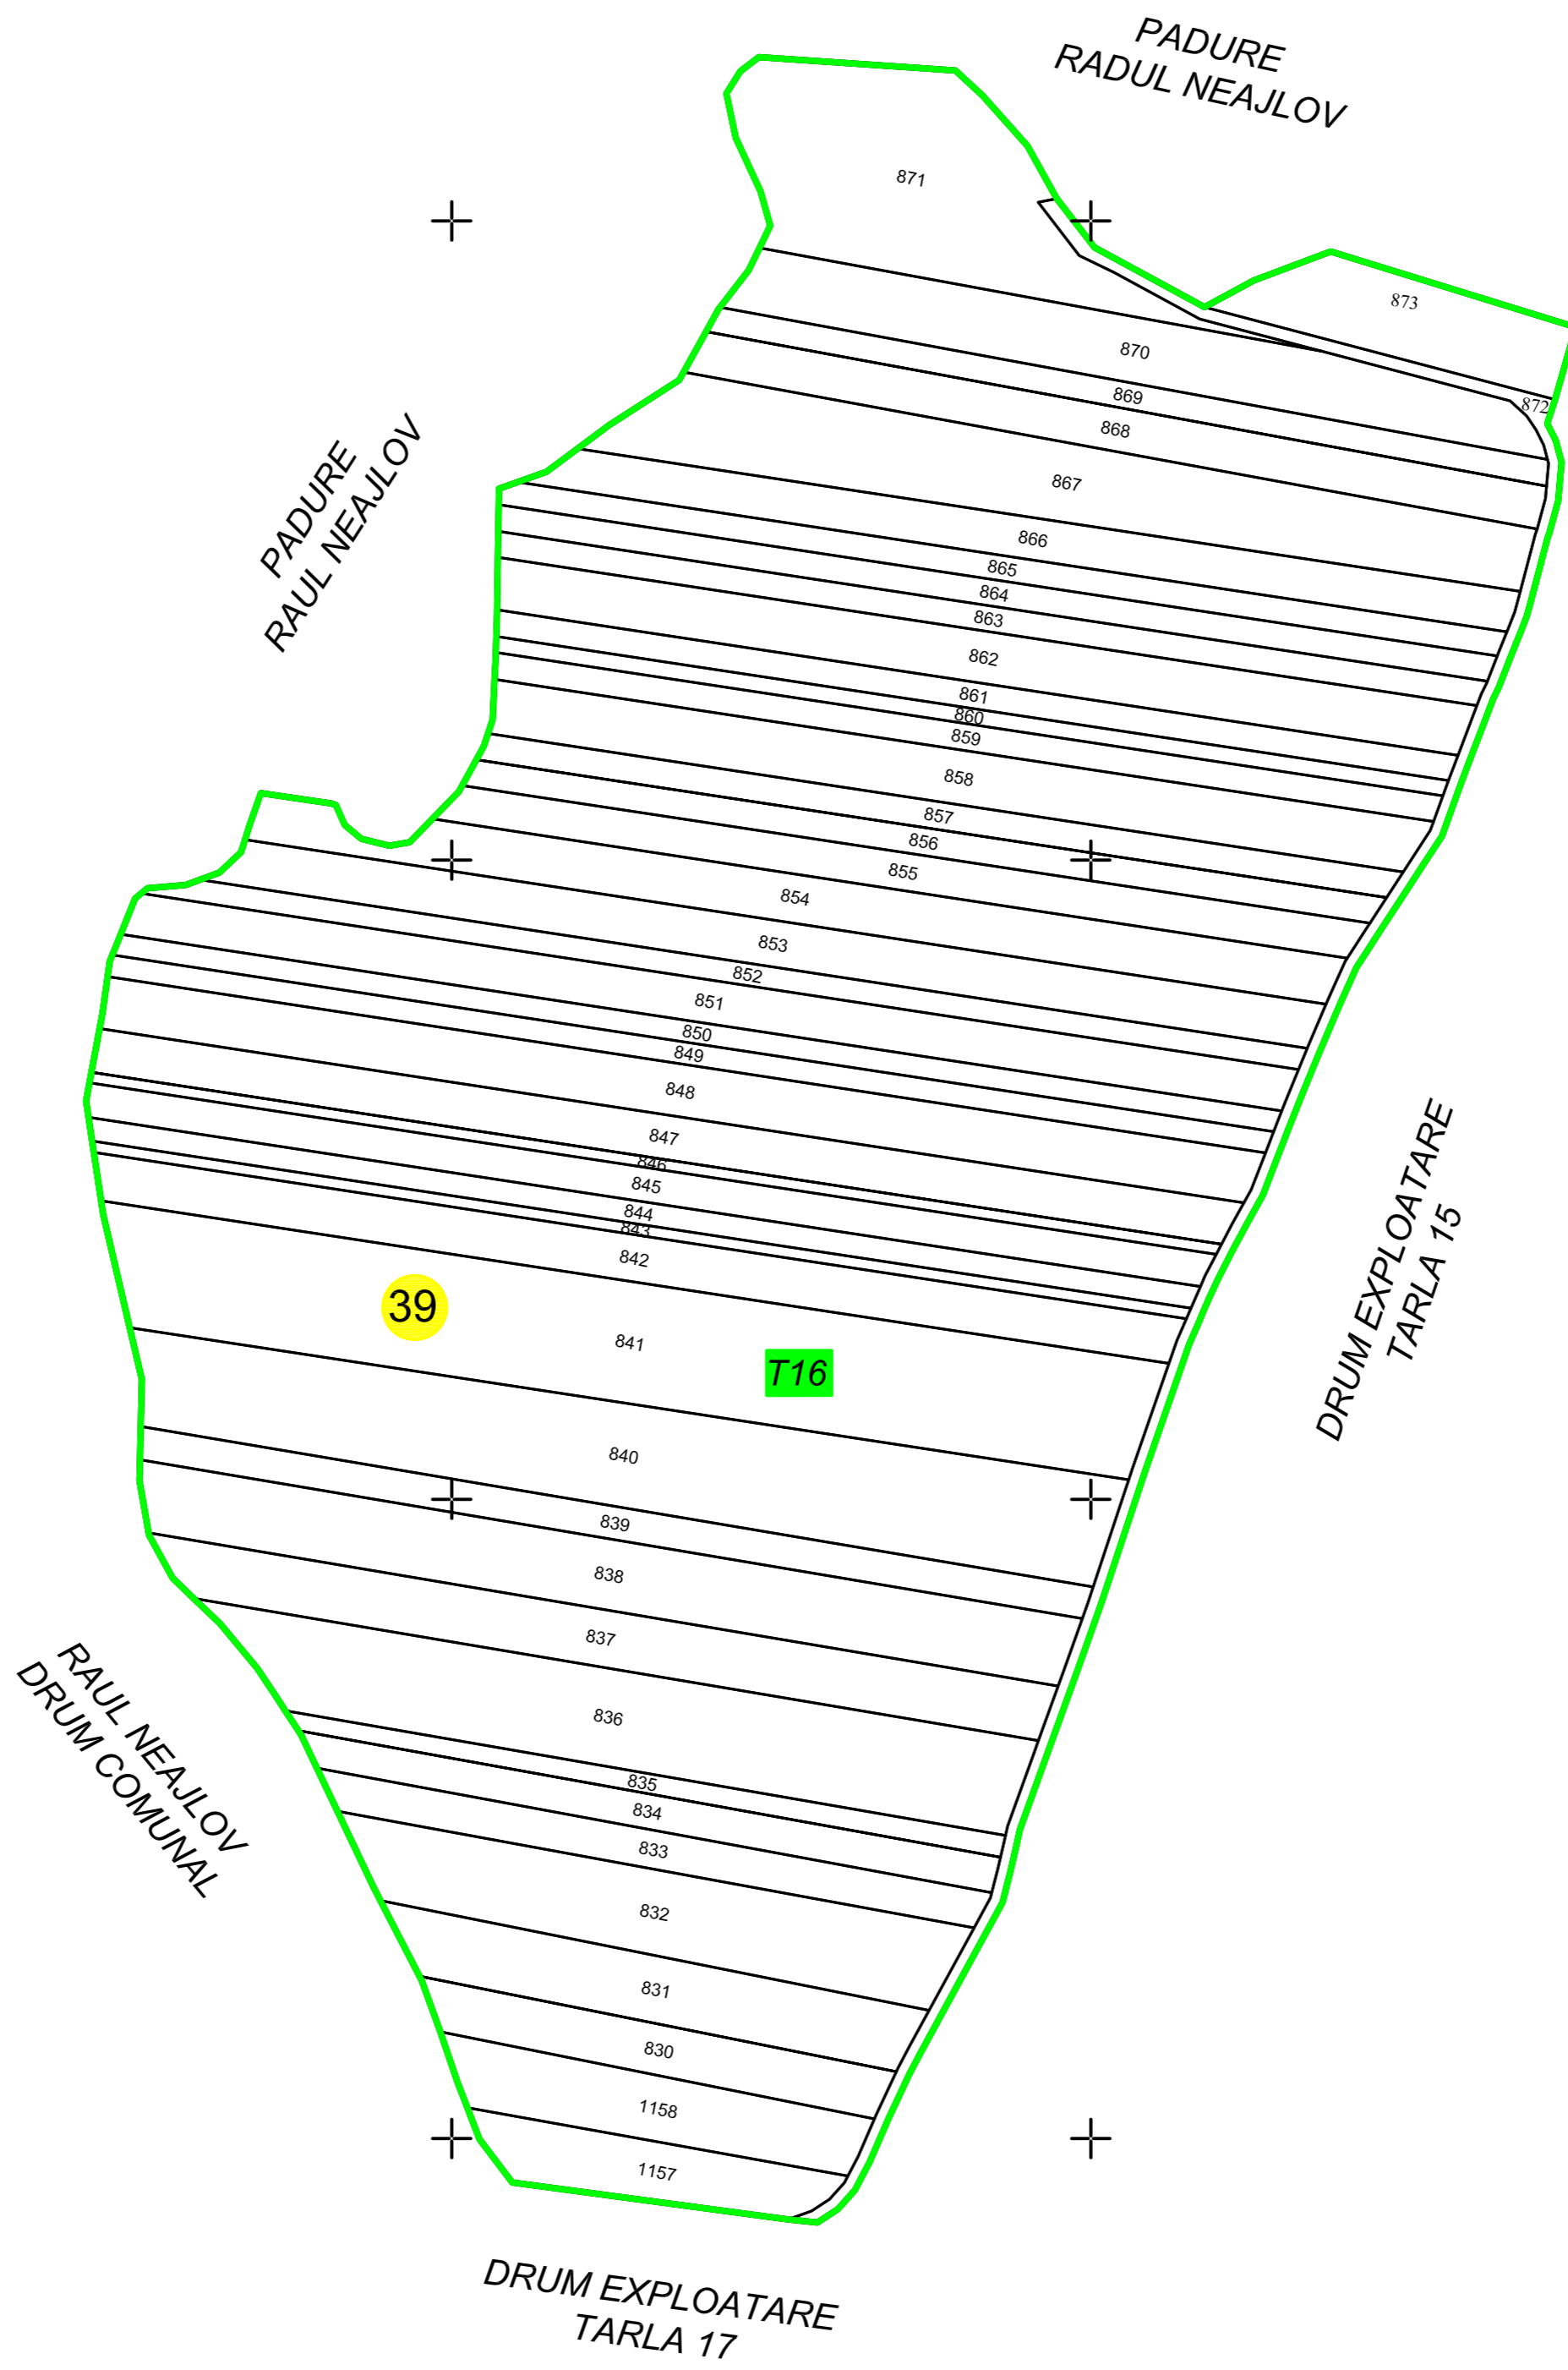

DOCUMENTE TEHNICE ALE CADASTRULUI - SPRE PUBLICARE

Masurat	Vrenicu Valeriu-Florin	AGENTIA NATIONALA DE CADASTRU SI PUBLICITATE IMOBILIARA	
Desenat	Vrenicu Valeriu-Florin		
Verificat	Vrenicu Valeriu-Florin	Scara 1:2000	Inregistrarea sistematica a proprietatilor in cadrul P.N.C.C.F.
S.C. CADEXPERT GEO S.R.L. autorizatie A.N.C.P.I. seria RO-B-J-1368		Data Februarie 2026	