


**PLAN CADASTRAL**  
UAT: Slobozia, județul: GIURGIU, Sect. cad. 12, planșa 6  
Scara 1:2000  
Sistem de proiecție: stereografic 1970  
Spre Publicare



UAT SLOBOZIA


SCHEMA DE RACORDARE A PLANSELOR

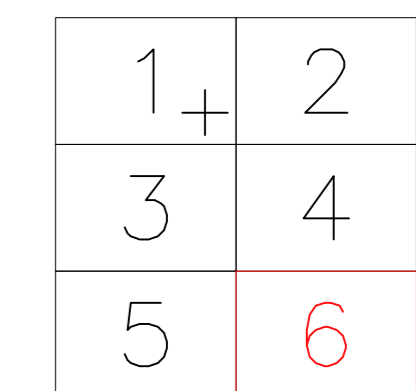


LEGENDA

Numar Sector	12
Cod constructie	C1
ID imobil	15
Limita sector	— (green line)
Limita imobil	— (black line)
Limita UAT	— (red line)
Limita teren	— (cyan line)
Numar sat	101
Limita constructie	— (black line)

SCHEMA DE DISPUNERE A SECTOARELOR CADASTRALE

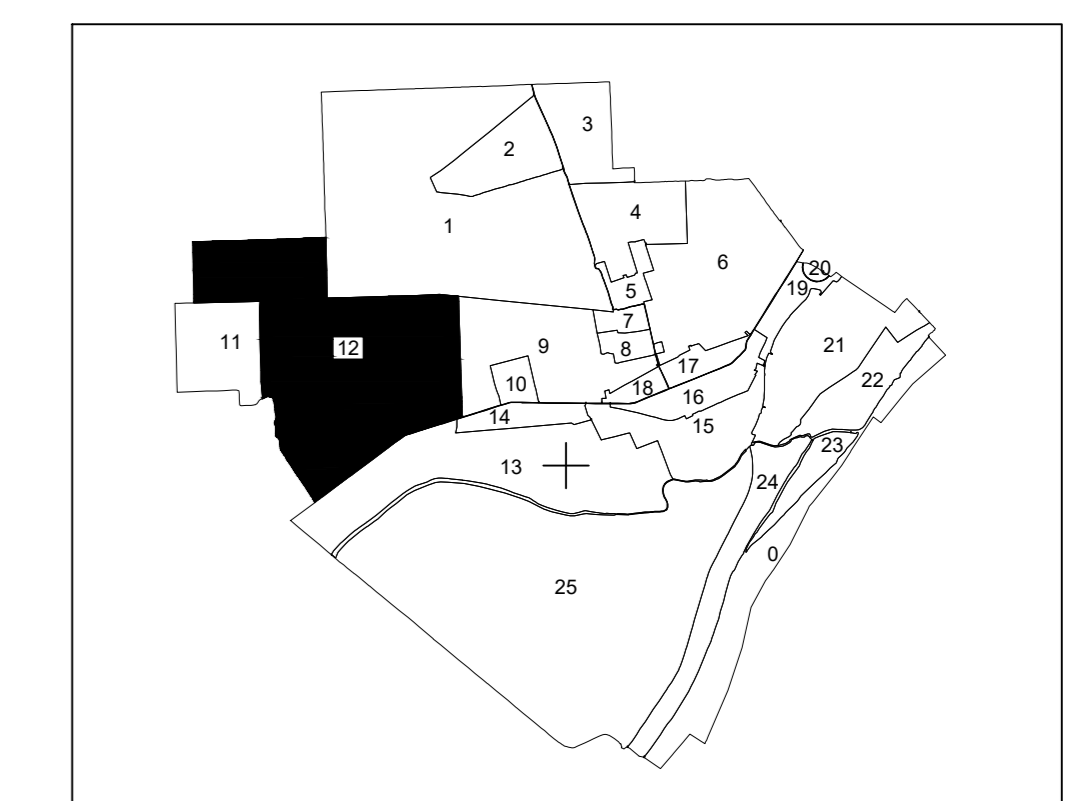

Executant: SC TOTAL BUSINESS LAND SRL  
Data: 13.03.2024

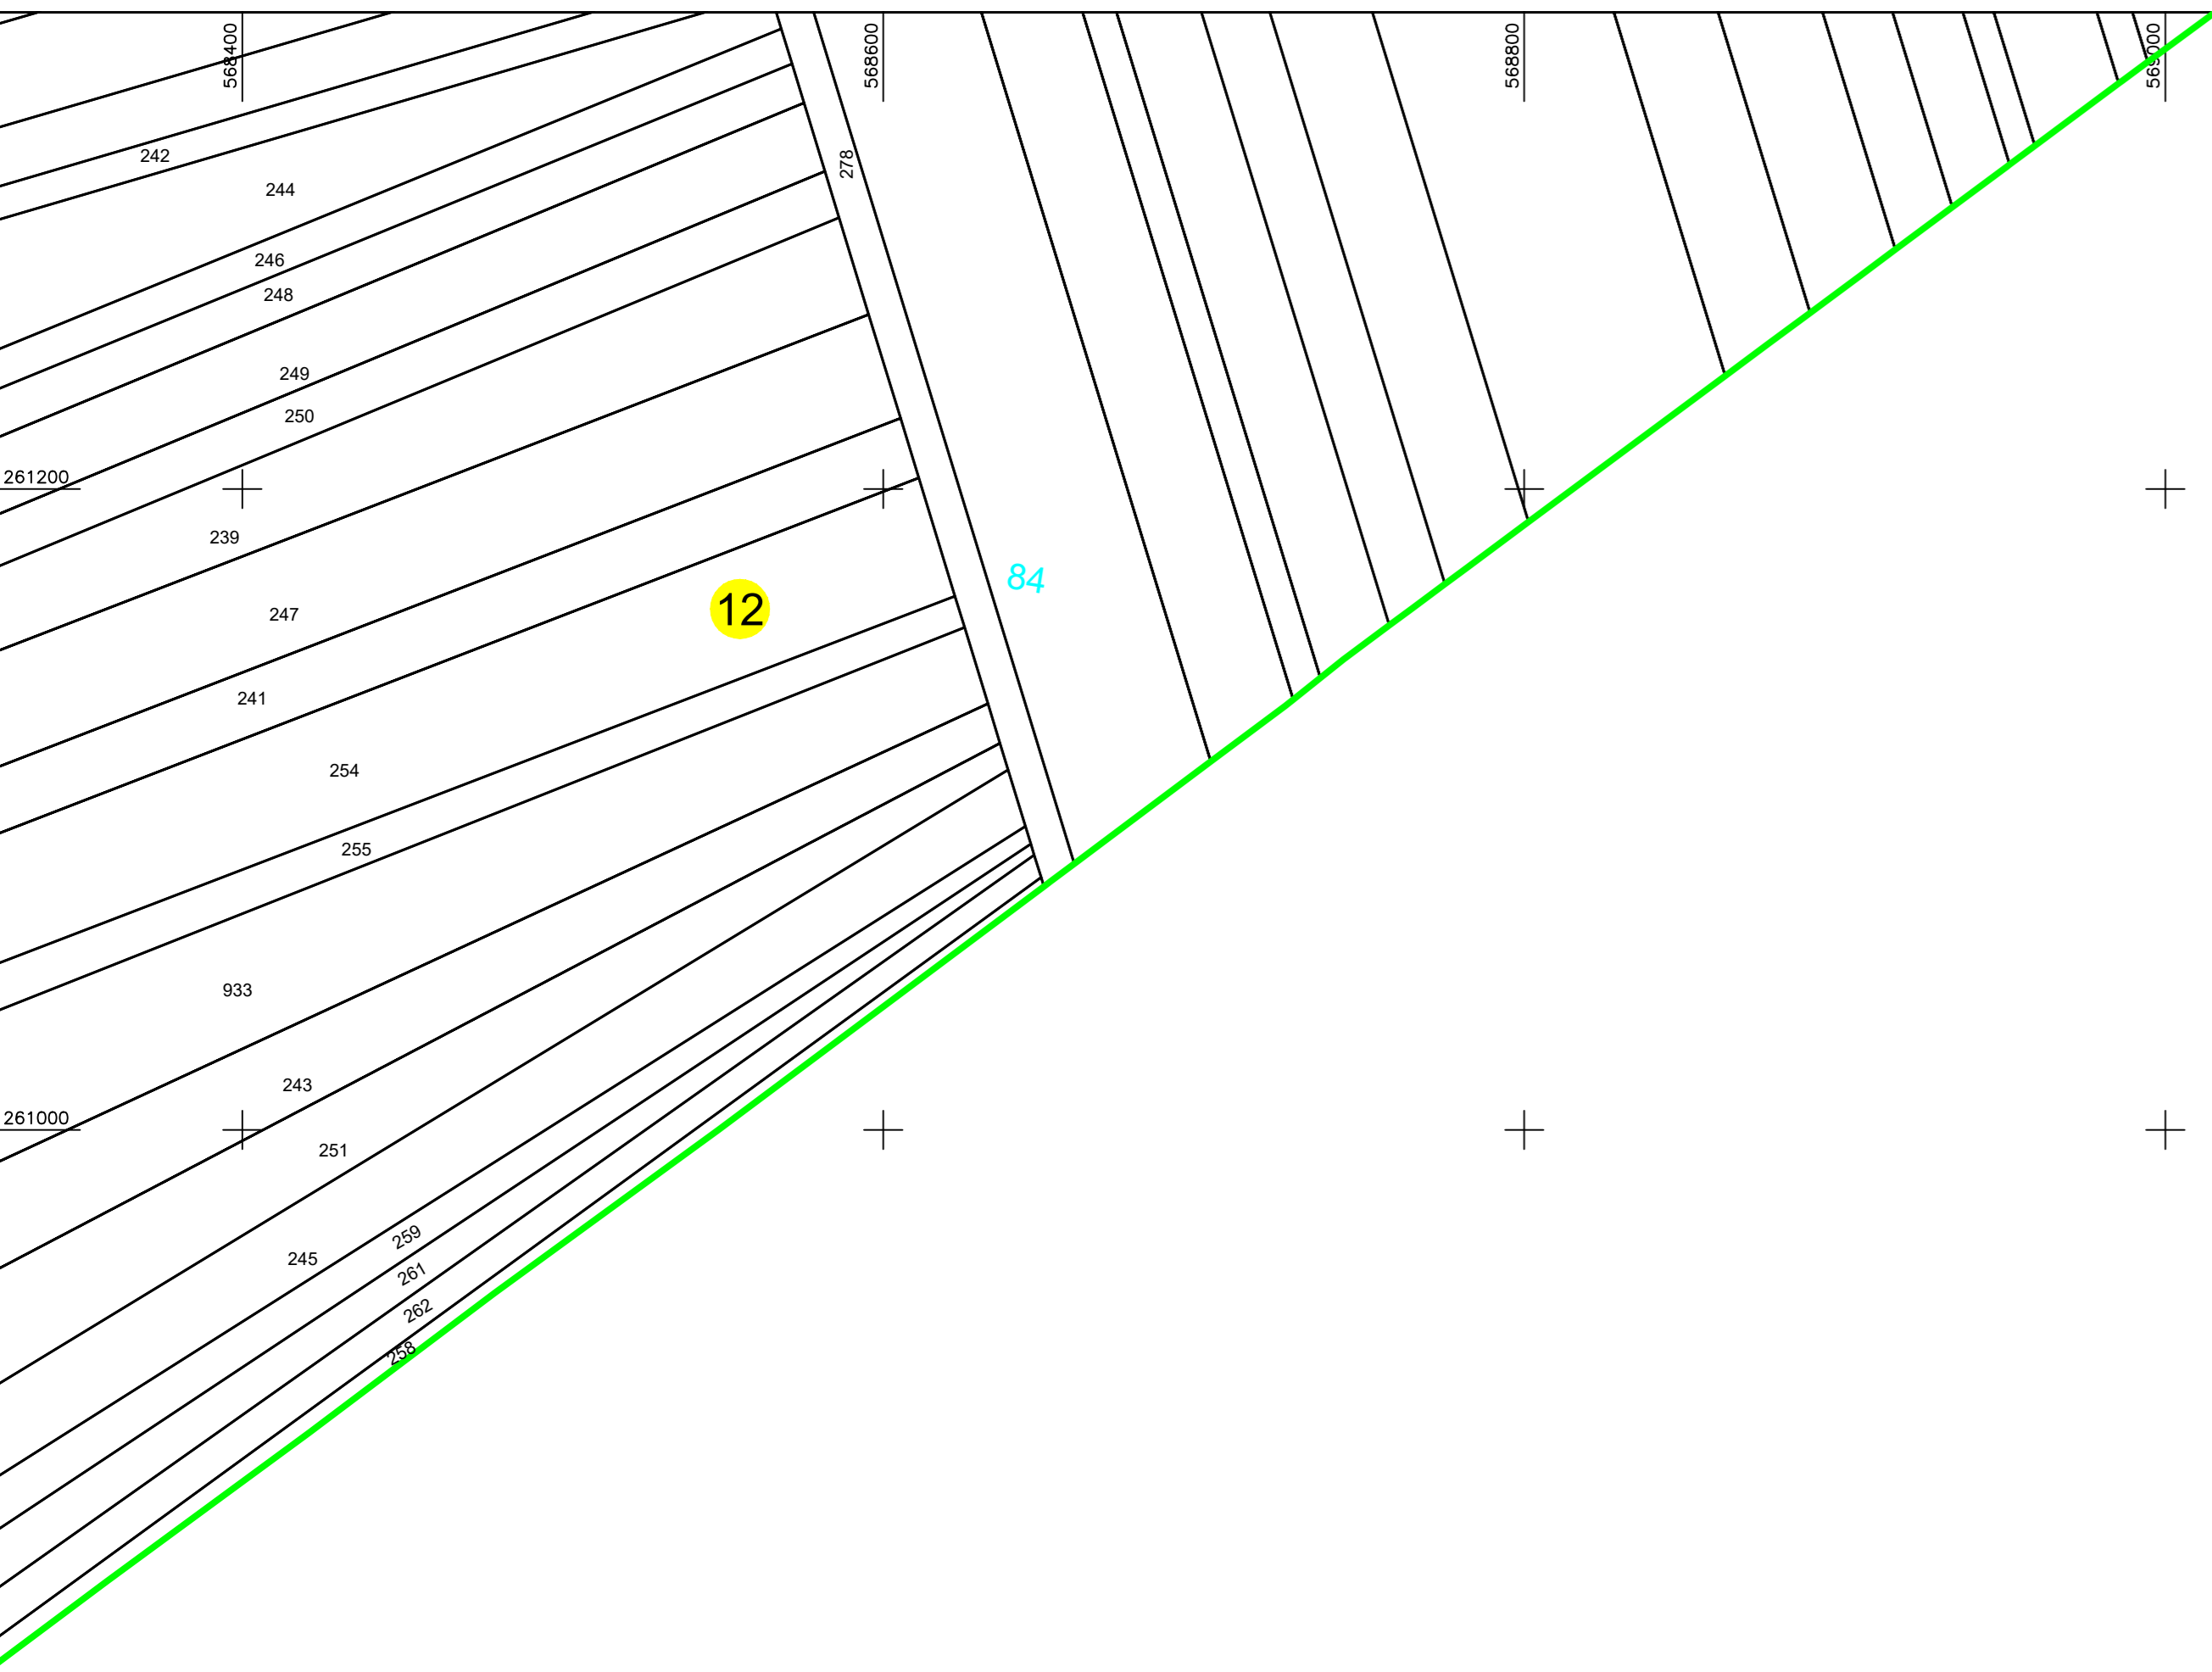

UAT MALU