



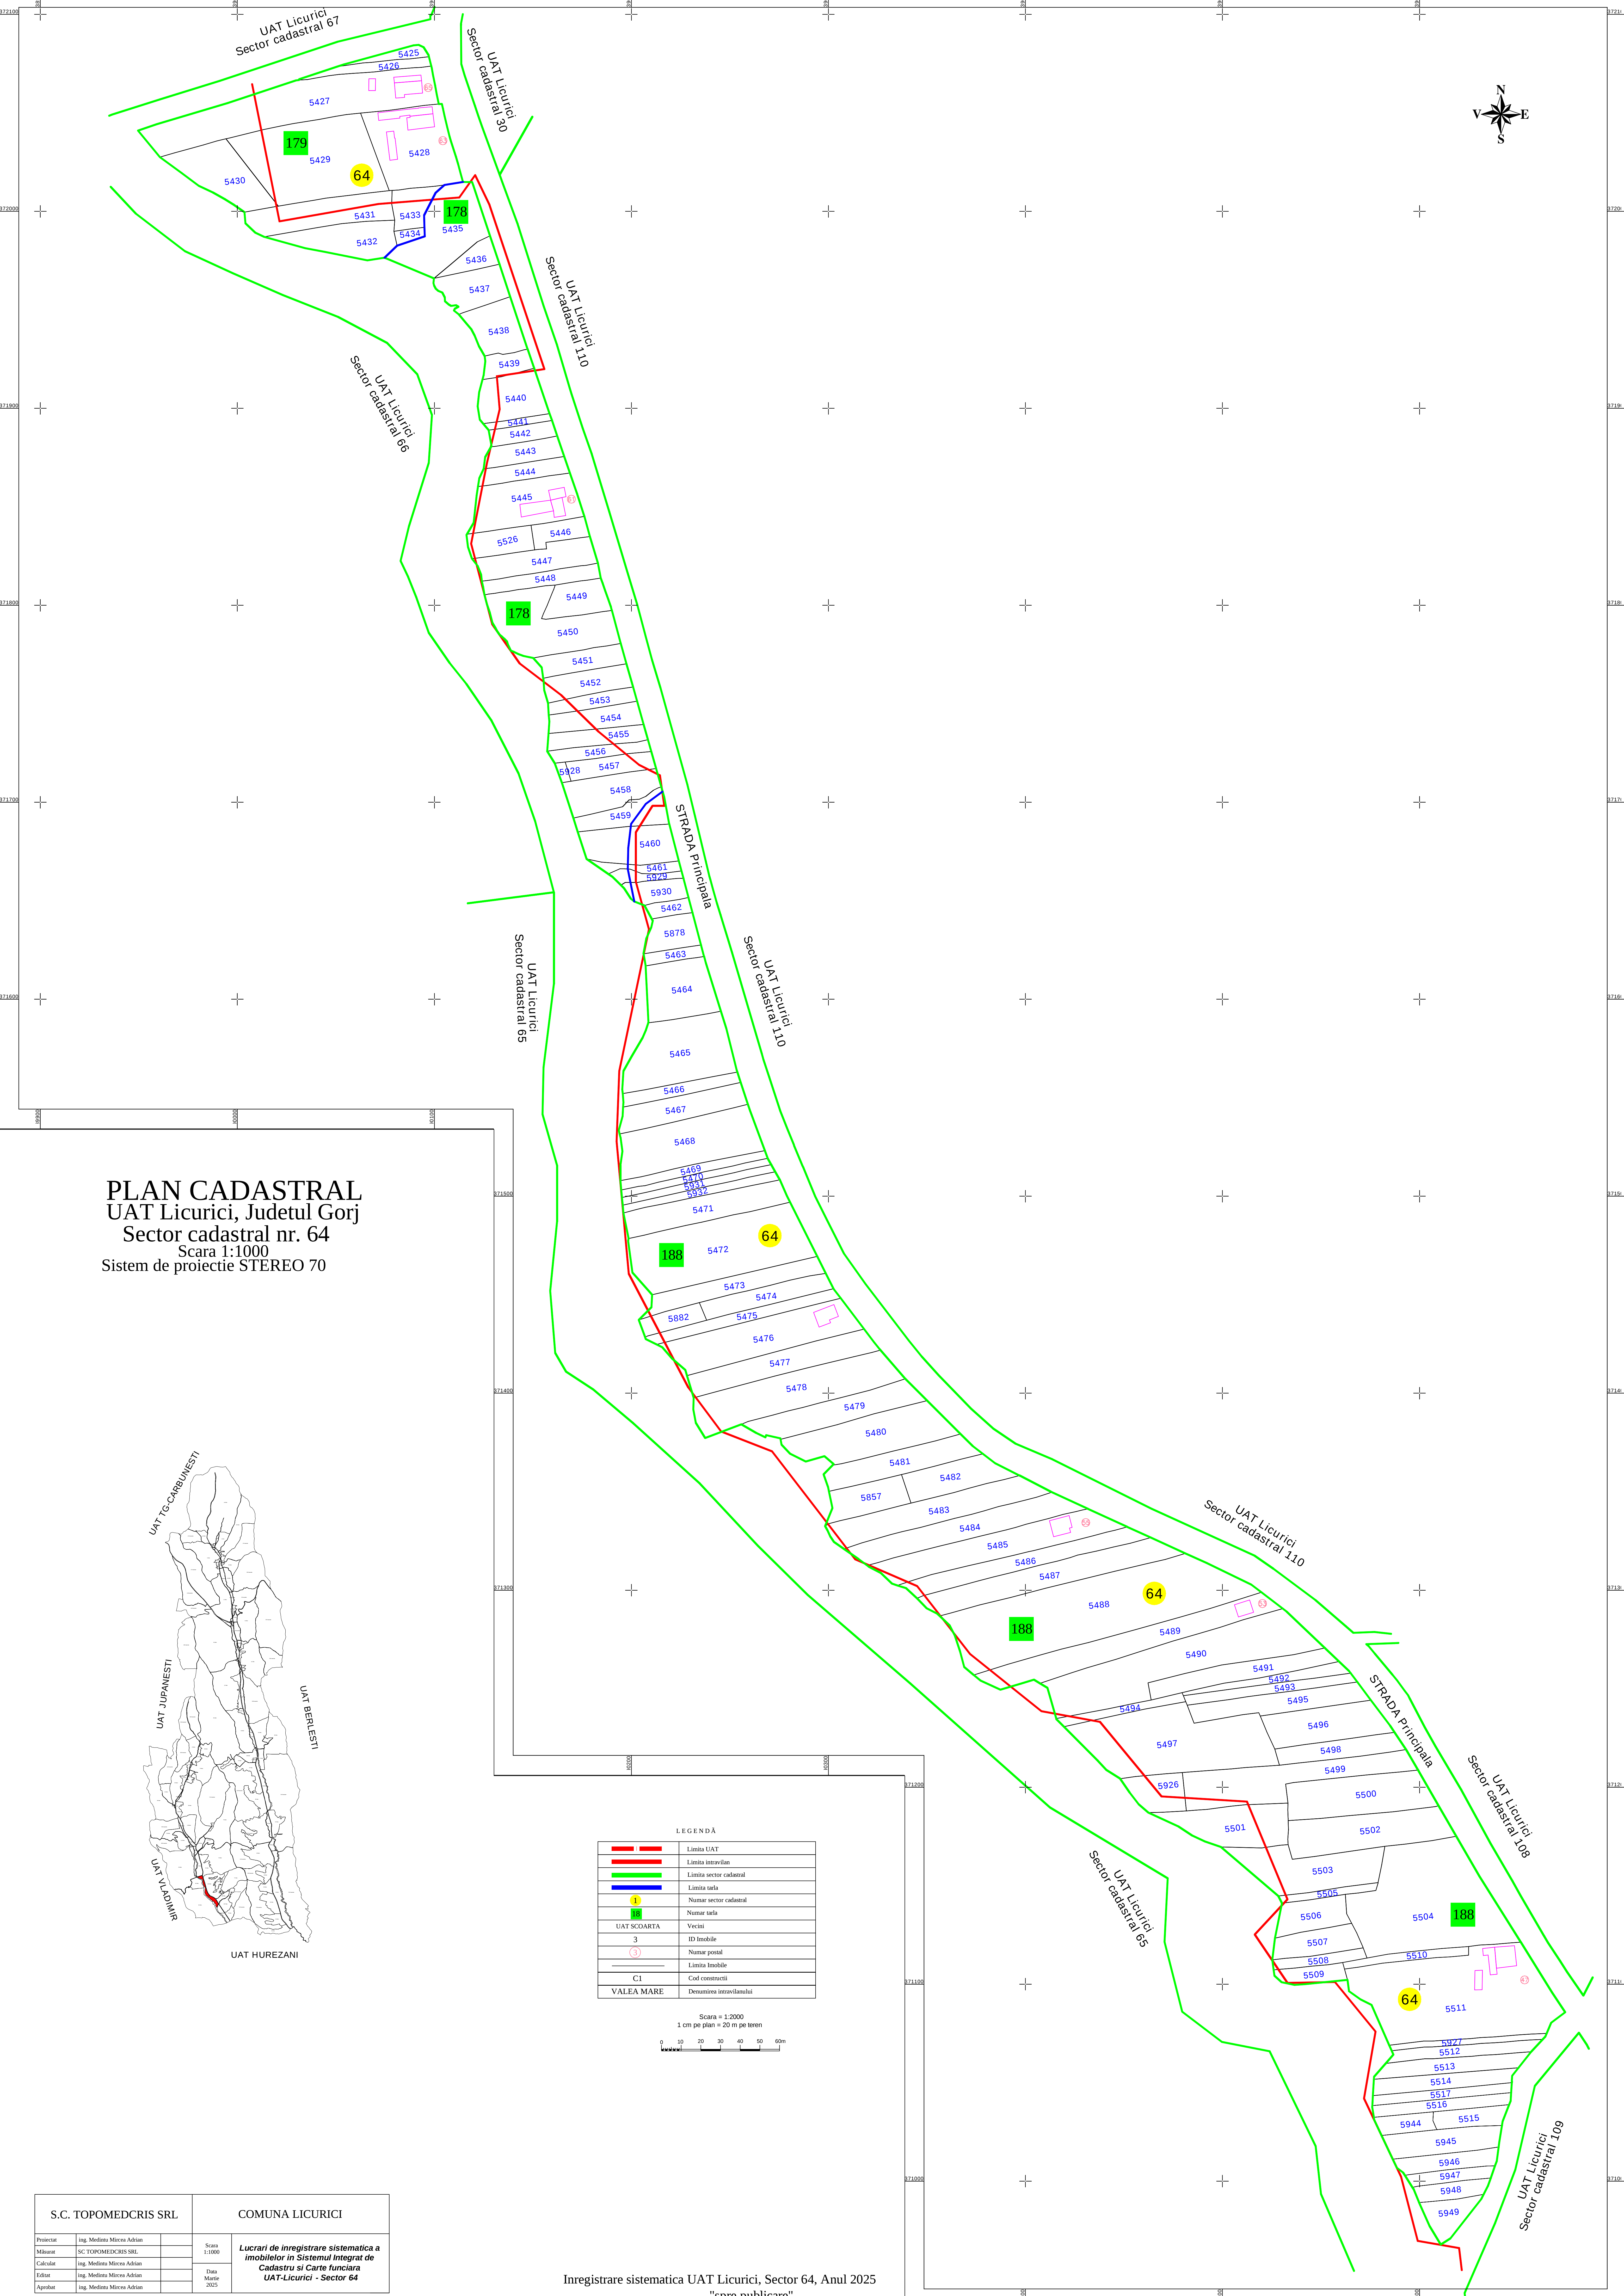

PLAN CADASTRAL
UAT Licurici, Judetul Gorj
Sector cadastral nr. 64
Scara 1:1000
Sistem de proiectie STEREO 70

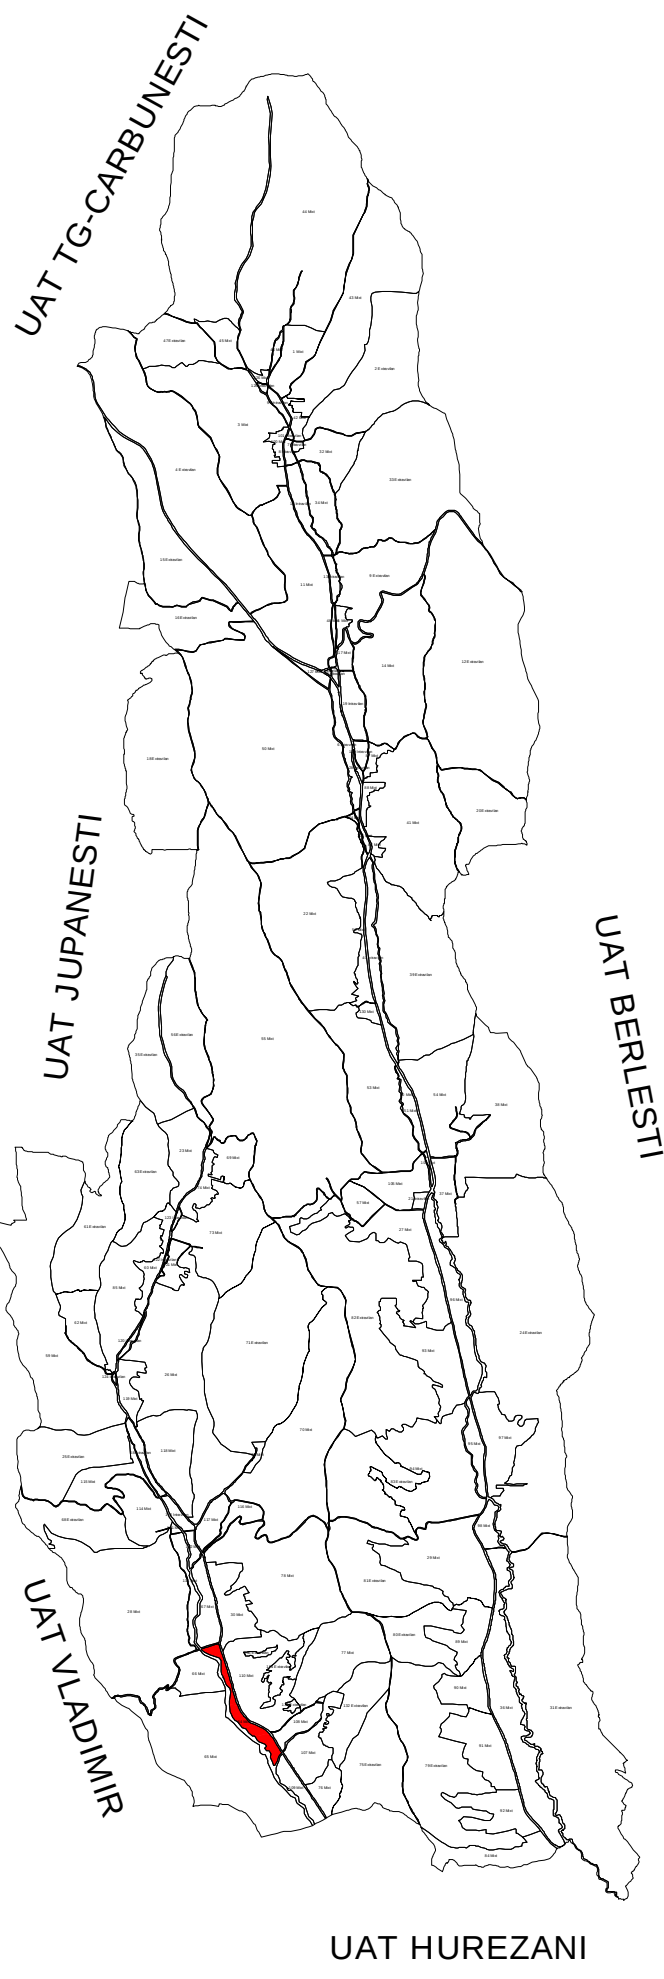

LEGENDA	
---	Limita UAT
---	Limita intravilan
---	Limita sector cadastral
---	Limita teula
1	Numar sector cadastral
178	Numar teula
UAT SCOARTA	Vecini
3	ID Imobil
(3)	Numar postal
---	Limita terenului
C1	Cod constructii
VALEA MARE	Denumirea intravilanului

Scara = 1:2000
1 cm pe plan = 20 m pe teren
0 10 20 30 40 50 60m

S.C. TOPOMEDCRIS SRL			COMUNA LICURICI	
Proiectant	ing. Medimu Mircea Adrian		Lucrari de inregistrare sistematica a imobilelor in Sistemul Integrat de Cadastru si Carte funciara UAT-Licurici - Sector 64	
Masurat	SC TOPOMEDCRIS SRL			
Calculat	ing. Medimu Mircea Adrian			
Editat	ing. Medimu Mircea Adrian			
Aprobat	ing. Medimu Mircea Adrian			