

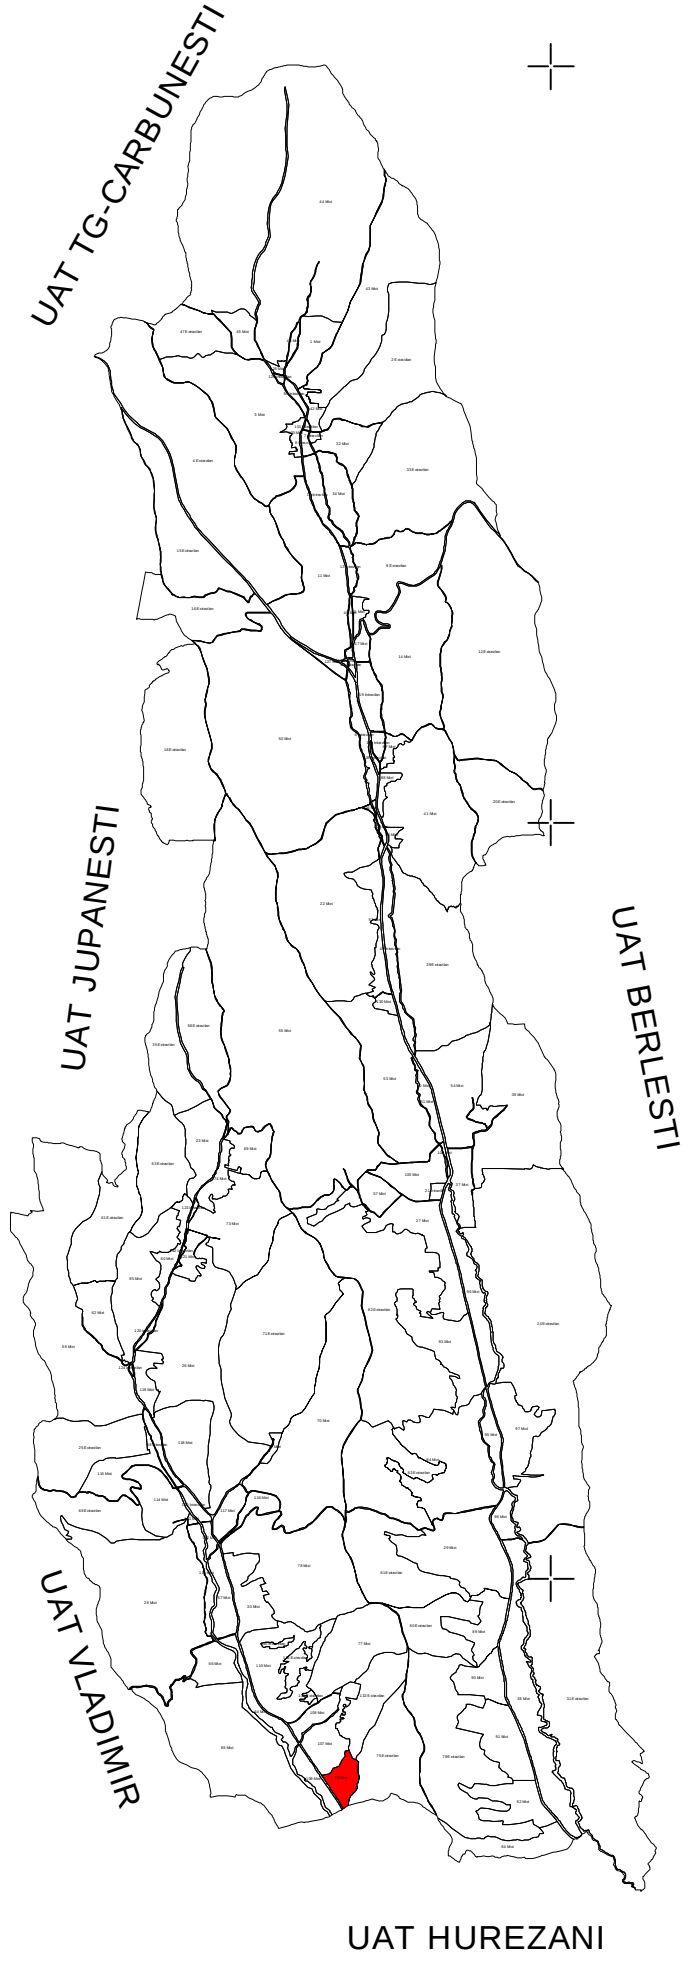
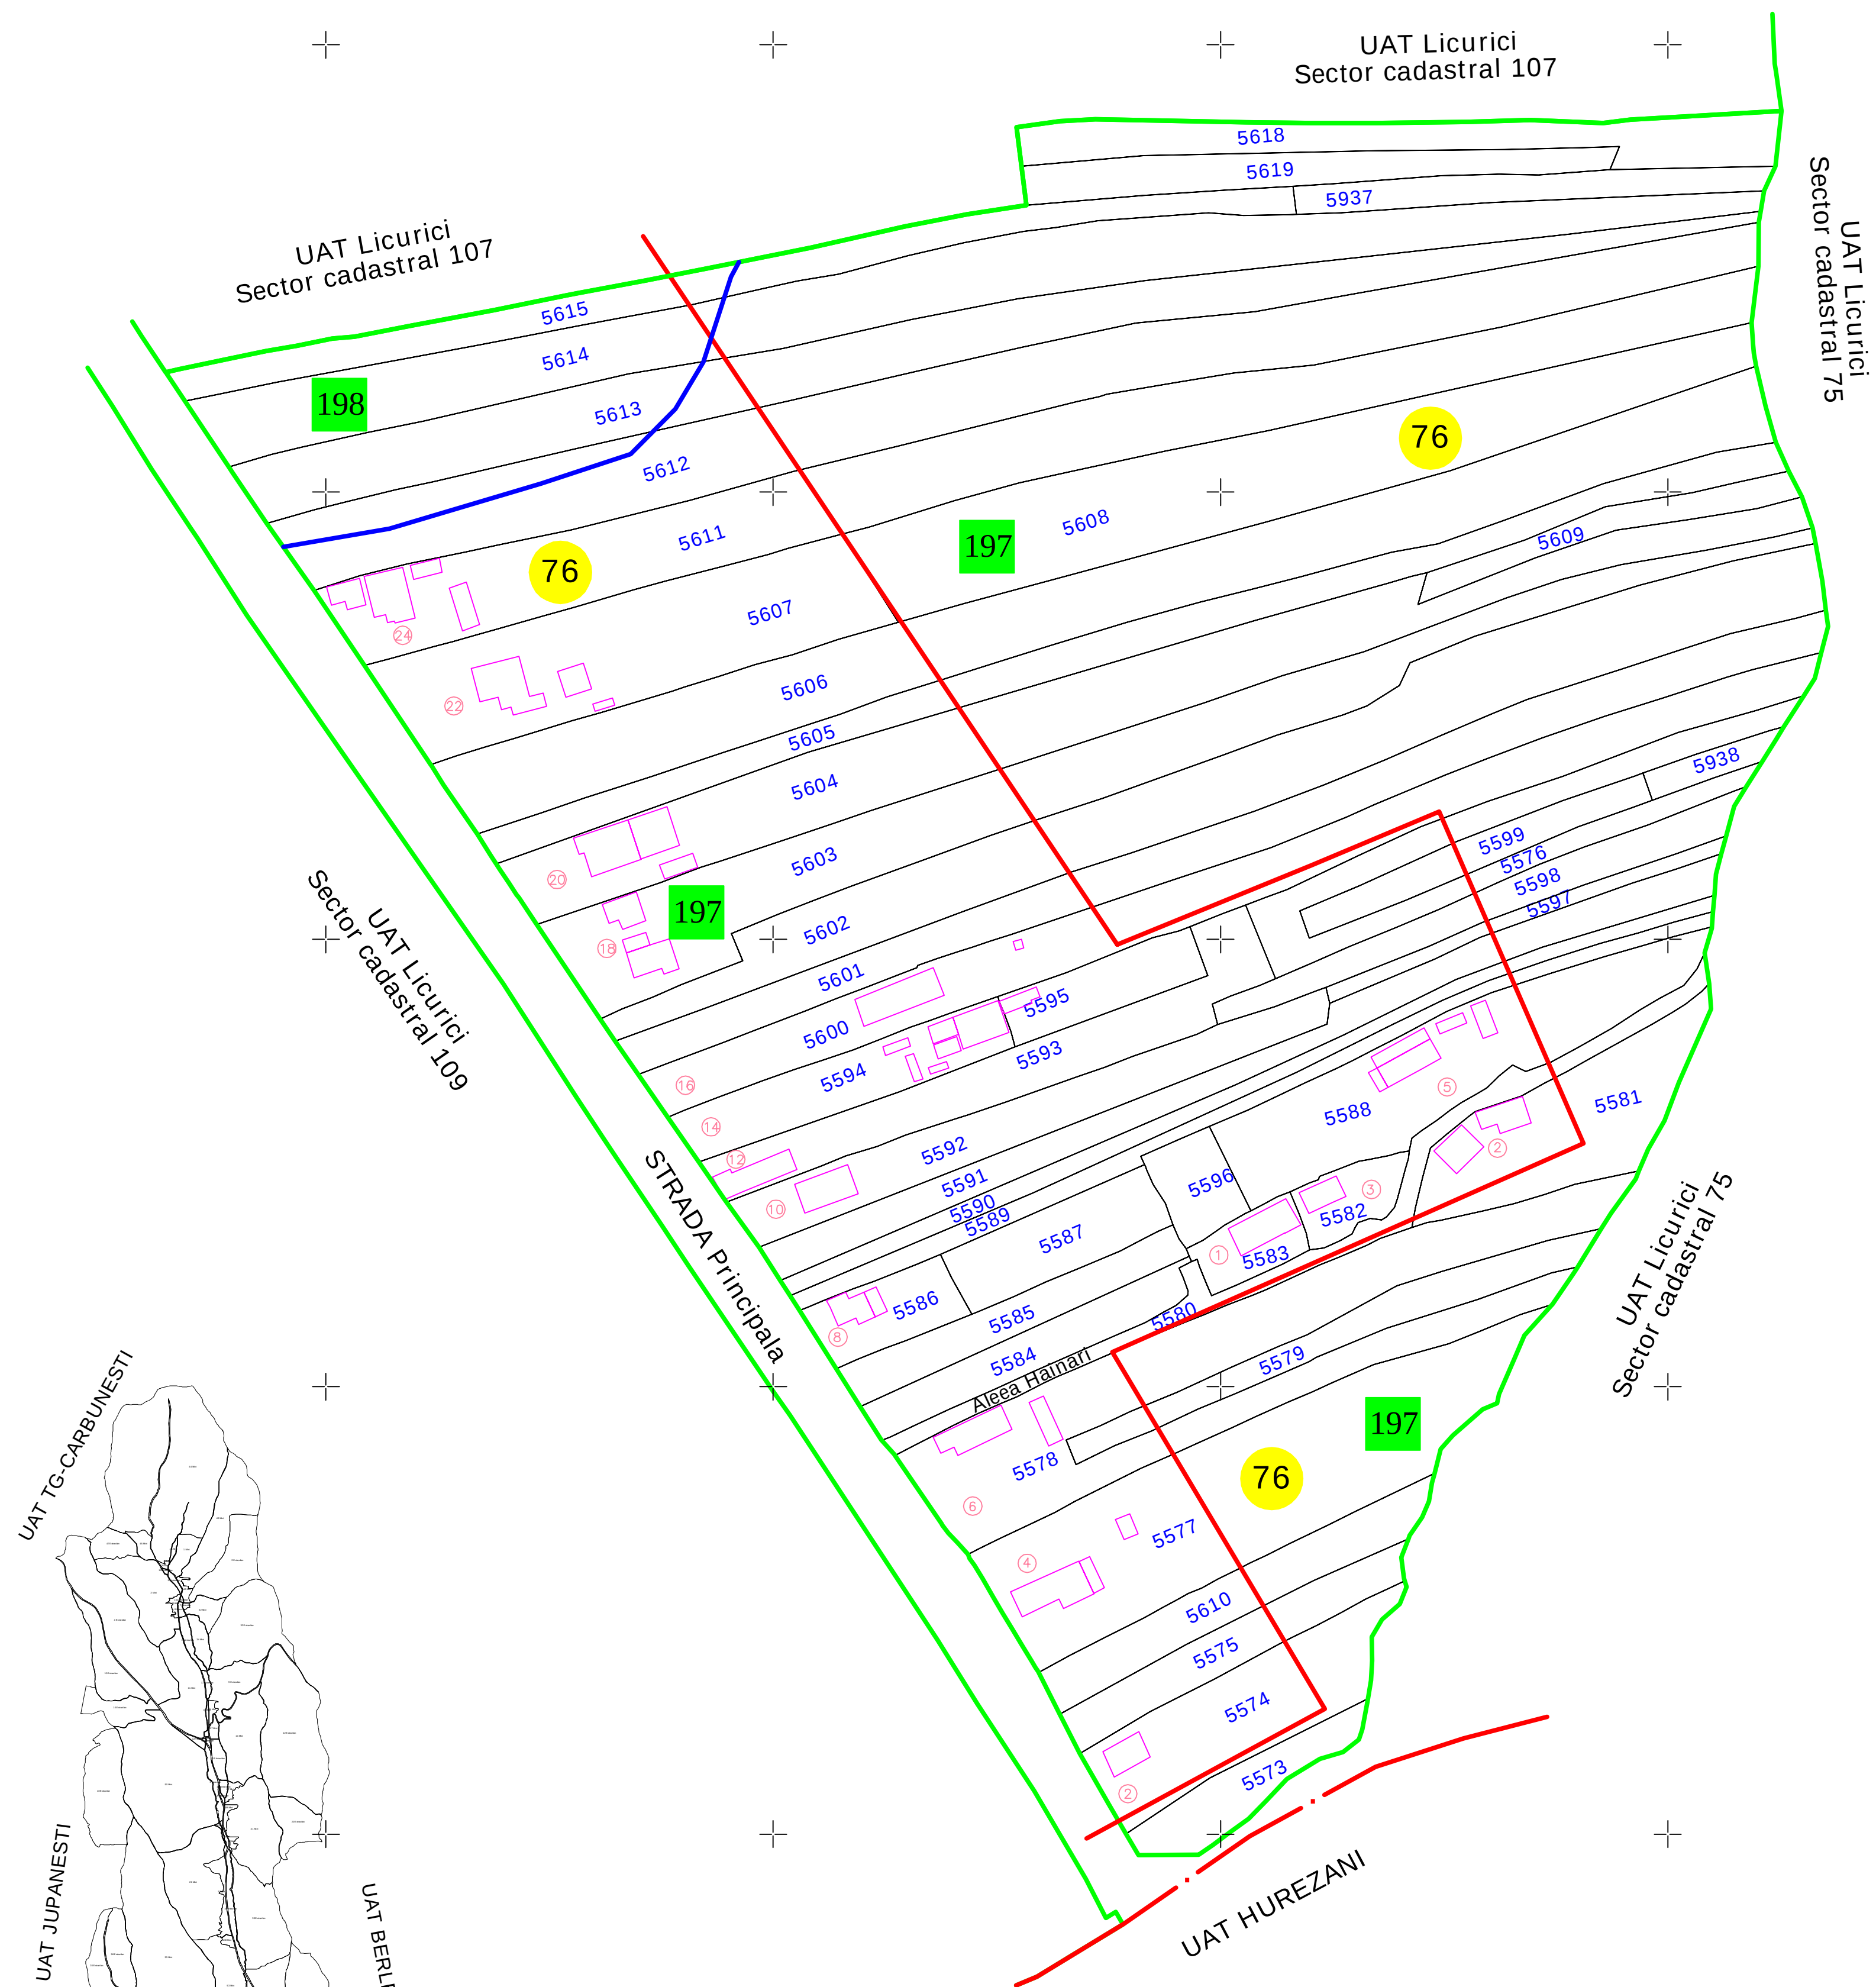


PLAN CADASTRAL
UAT Licurici, Judetul Gorj
Sector cadastral nr. 76
Scara 1:1000
Sistem de proiectie STEREO 70

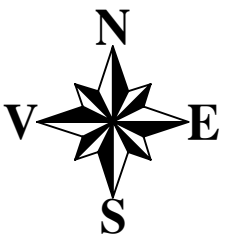

LEGENDĂ	
—	Limita UAT
—	Limita intravilan
—	Limita sector cadastral
—	Limita tarla
1	Numar sector cadastral
198	Numar tarla
UAT SCOARTA	Vecini
3	ID Imobile
3	Numar postal
—	Limita imobile
C1	Cod constructii
VALEA MARE	Denumirea intravilanului

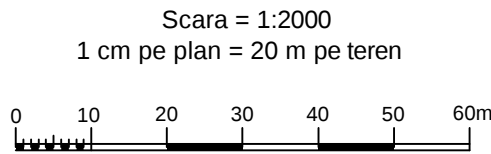

Inregistrare sistematica UAT Licurici, Sector 76, Anul 2025
"spre publicare"

S.C. TOPOMEDCRIS SRL			COMUNA LICURICI	
Proiectat	ing. Medintu Mircea Adrian		Scara 1:1000 Data Martie 2025	Lucrari de inregistrare sistematica a imobilelor in Sistemul Integrat de Cadastru si Carte funciara UAT-Licurici - Sector 76
Măsurat	SC TOPOMEDCRIS SRL			
Calculat	ing. Medintu Mircea Adrian			
Ediat	ing. Medintu Mircea Adrian			
Aprobat	ing. Medintu Mircea Adrian			