


# PLAN CADASTRAL

## UAT Licurici, Judetul Gorj

### Sector cadastral nr. 86


Scara 1:1000  
Sistem de proiectie STEREO 70

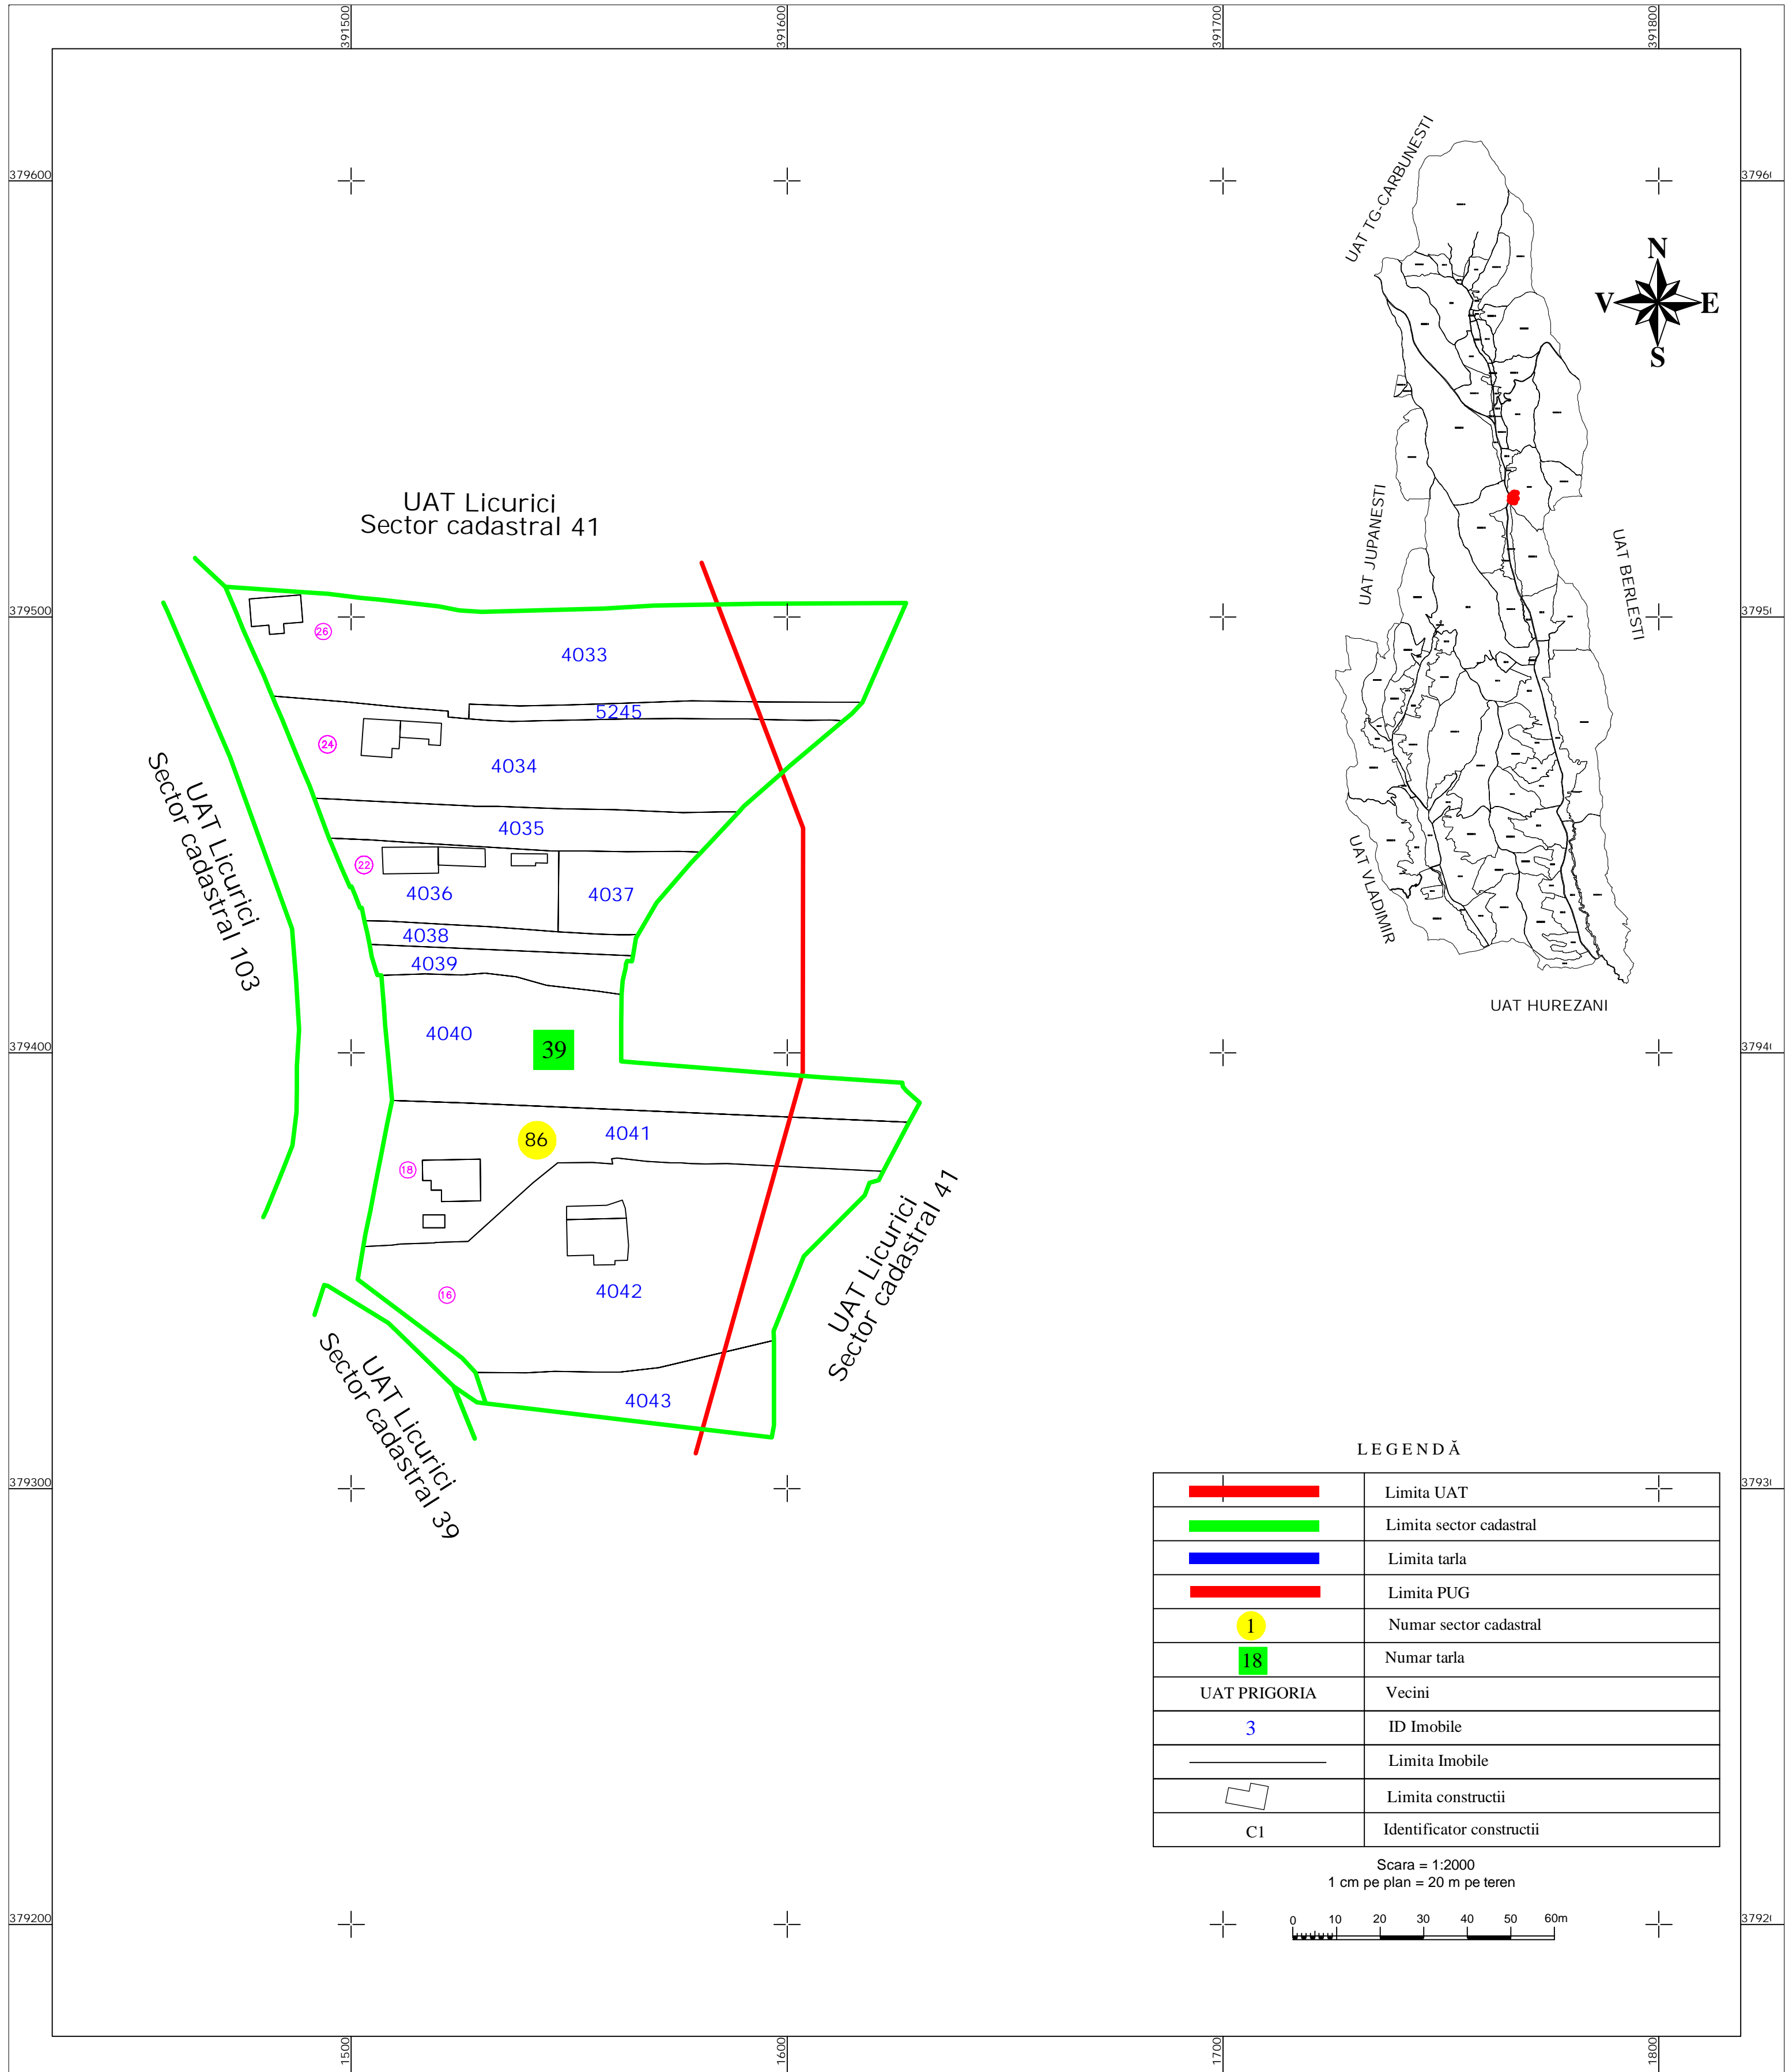

#### LEGENDĂ

	Limita UAT
	Limita sector cadastral
	Limita tarla
	Limita PUG
	Numar sector cadastral
	Numar tarla
UAT PRIGORIA	Vecini
3	ID Imobile
	Limita Imobile
	Limita constructii
C1	Identificator constructii

Scara = 1:2000  
1 cm pe plan = 20 m pe teren

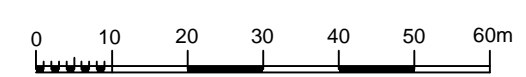

S.C. TOPOMEDCRIS SRL			COMUNA LICURICI	
Proiectat	ing. Medintu Mircea Adrian		Scara 1:1000	<b>Lucrari de inregistrare sistematica a imobilelor in Sistemul Integrat de Cadastru si Carte funciara UAT Licurici - Sector 86</b>
Măsurat	SC TOPOMEDCRIS SRL			
Calculat	ing. Medintu Mircea Adrian		Data MARTIE 2024	
Editat	ing. Medintu Mircea Adrian			
Approbat	ing. Medintu Mircea Adrian			

Inregistrare sistematica UAT Licurici, Sector 86, Anul 2024  
"spre publicare"