




PLAN CADASTRAL
 UAT Prigoria, Judetul Gorj
 Sector cadastral nr. 23
 Scara 1:1000
 Sistem de proiectie STEREO 70

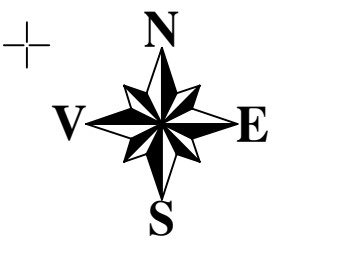

LEGENDĂ

	Limita UAT
	Limita sector cadastral
	Limita tarla
	Limita PUJ
	Numar sector cadastral
	Numar tarla
	UAT LICURICI
	ID Imobile
	Limita Imobile
	Limita constructii
	Identificator constructii

Scara = 1:2000
 1 cm pe plan = 20 m pe teren

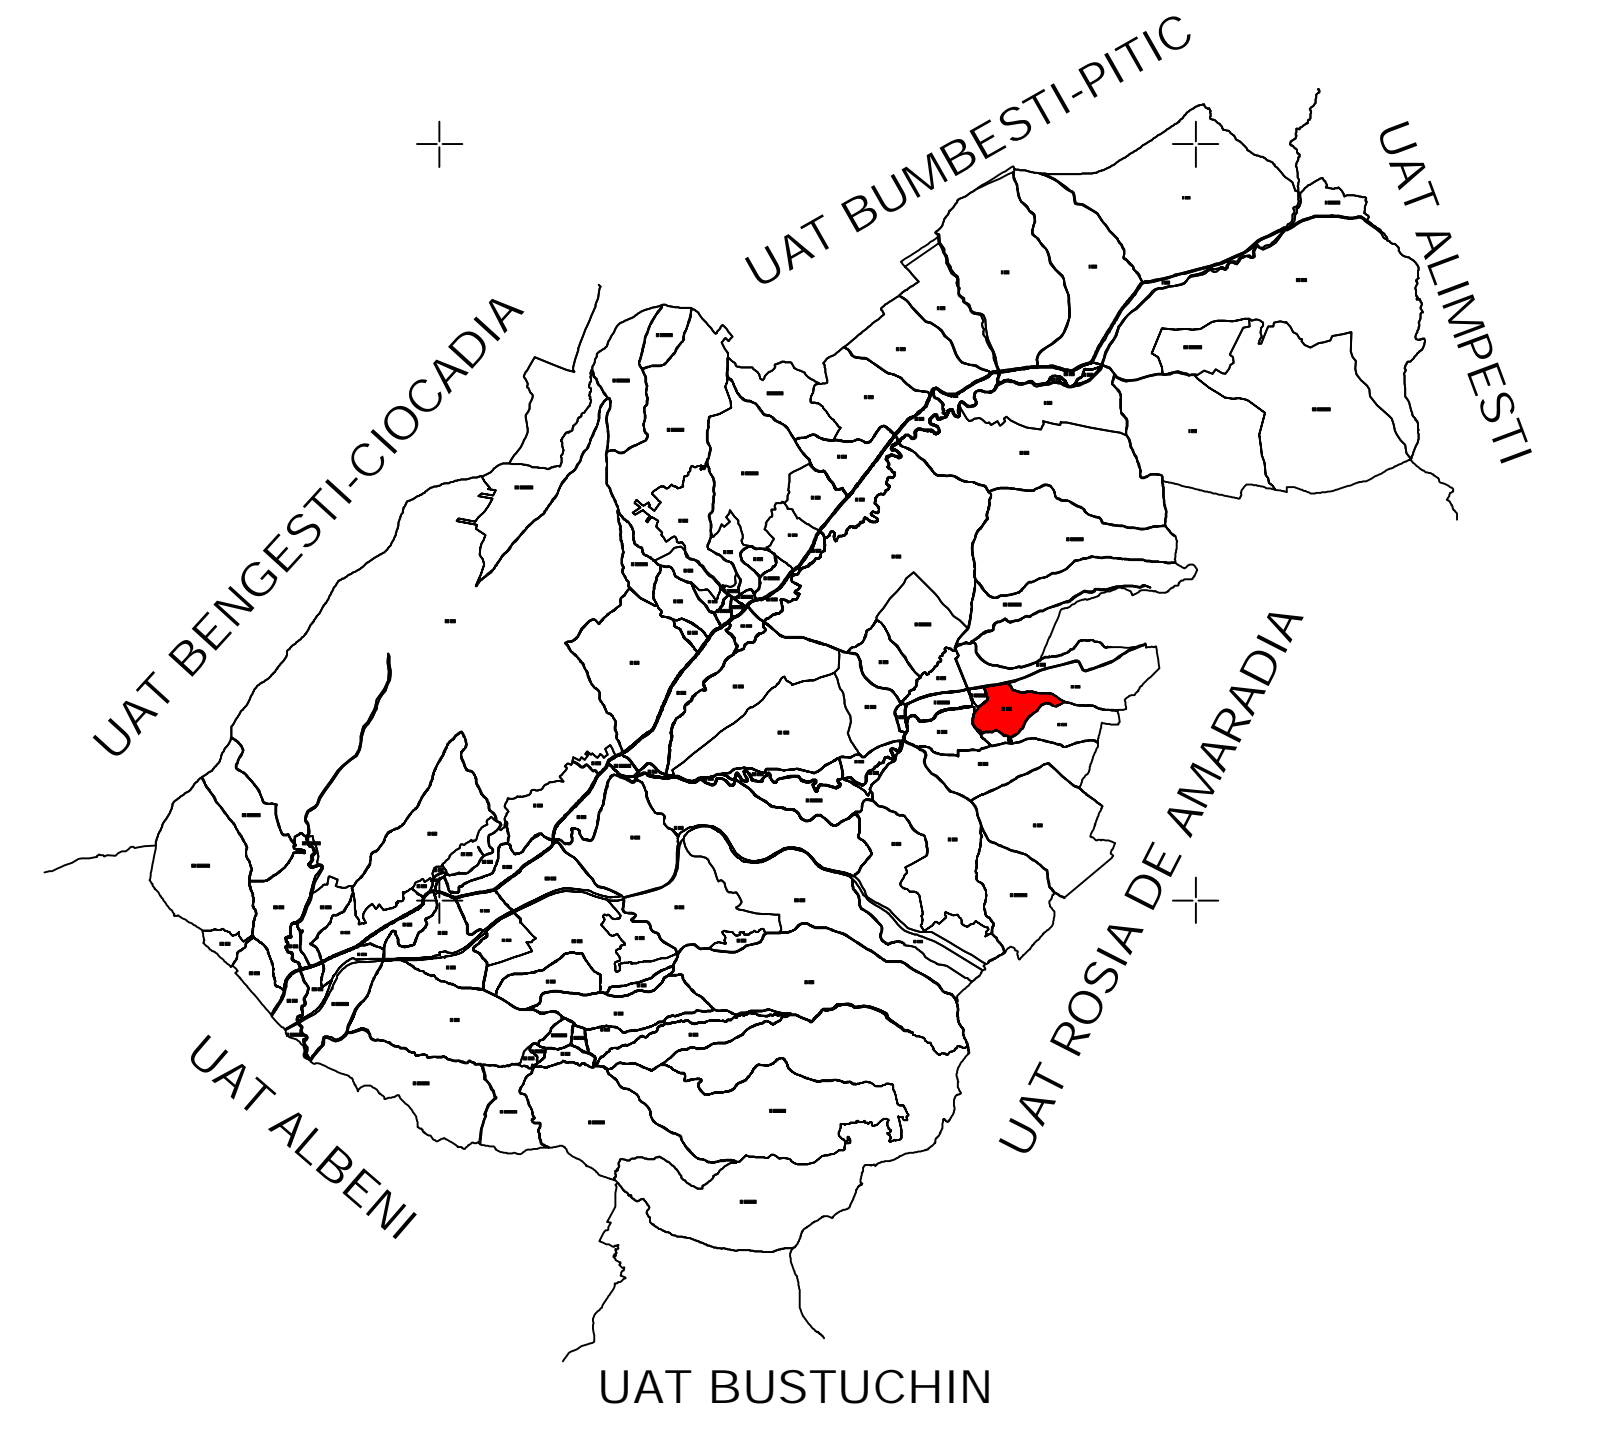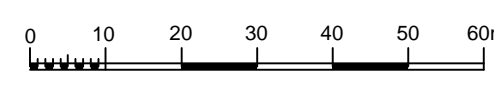

Inregistrare sistematica UAT Prigoria, Sector 23, Anul 2024
 "spre publicare"

S.C. TOPOMEDCRIS SRL		COMUNA PRIGORIA	
Proiectat	ing. Mediu Mirela Adrian	Scara	1:1000
Masurat	SC TOPOMEDCRIS SRL	Lucrari de inregistrare sistematica a imobilelor in Sistemul Integrat de Cadastru si Carte funciara UAT Prigoria - Sector 23	
Calculat	ing. Mediu Mirela Adrian	Data	IUNIE 2024
Editat	ing. Mediu Mirela Adrian		
Aprobat	ing. Mediu Mirela Adrian		