
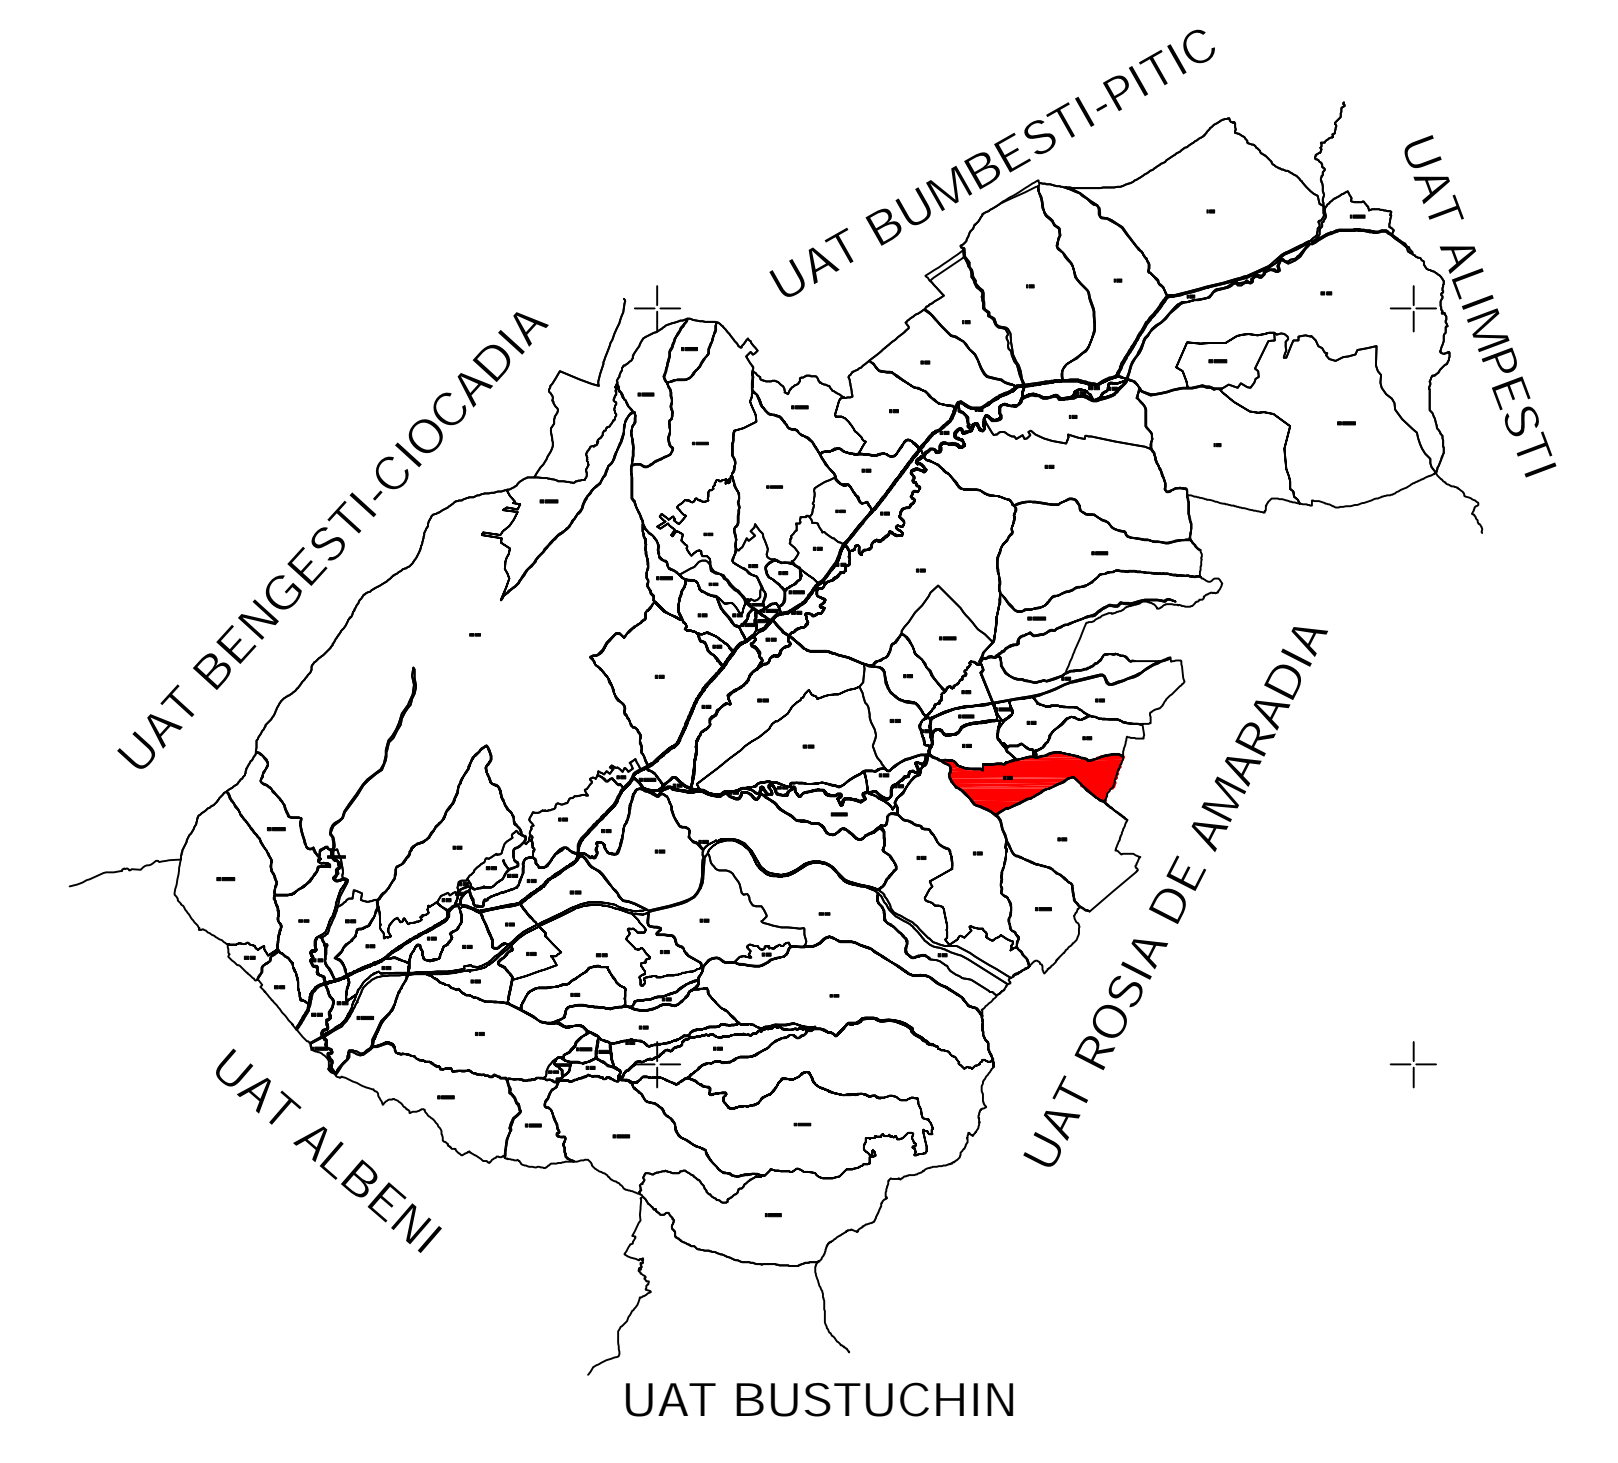
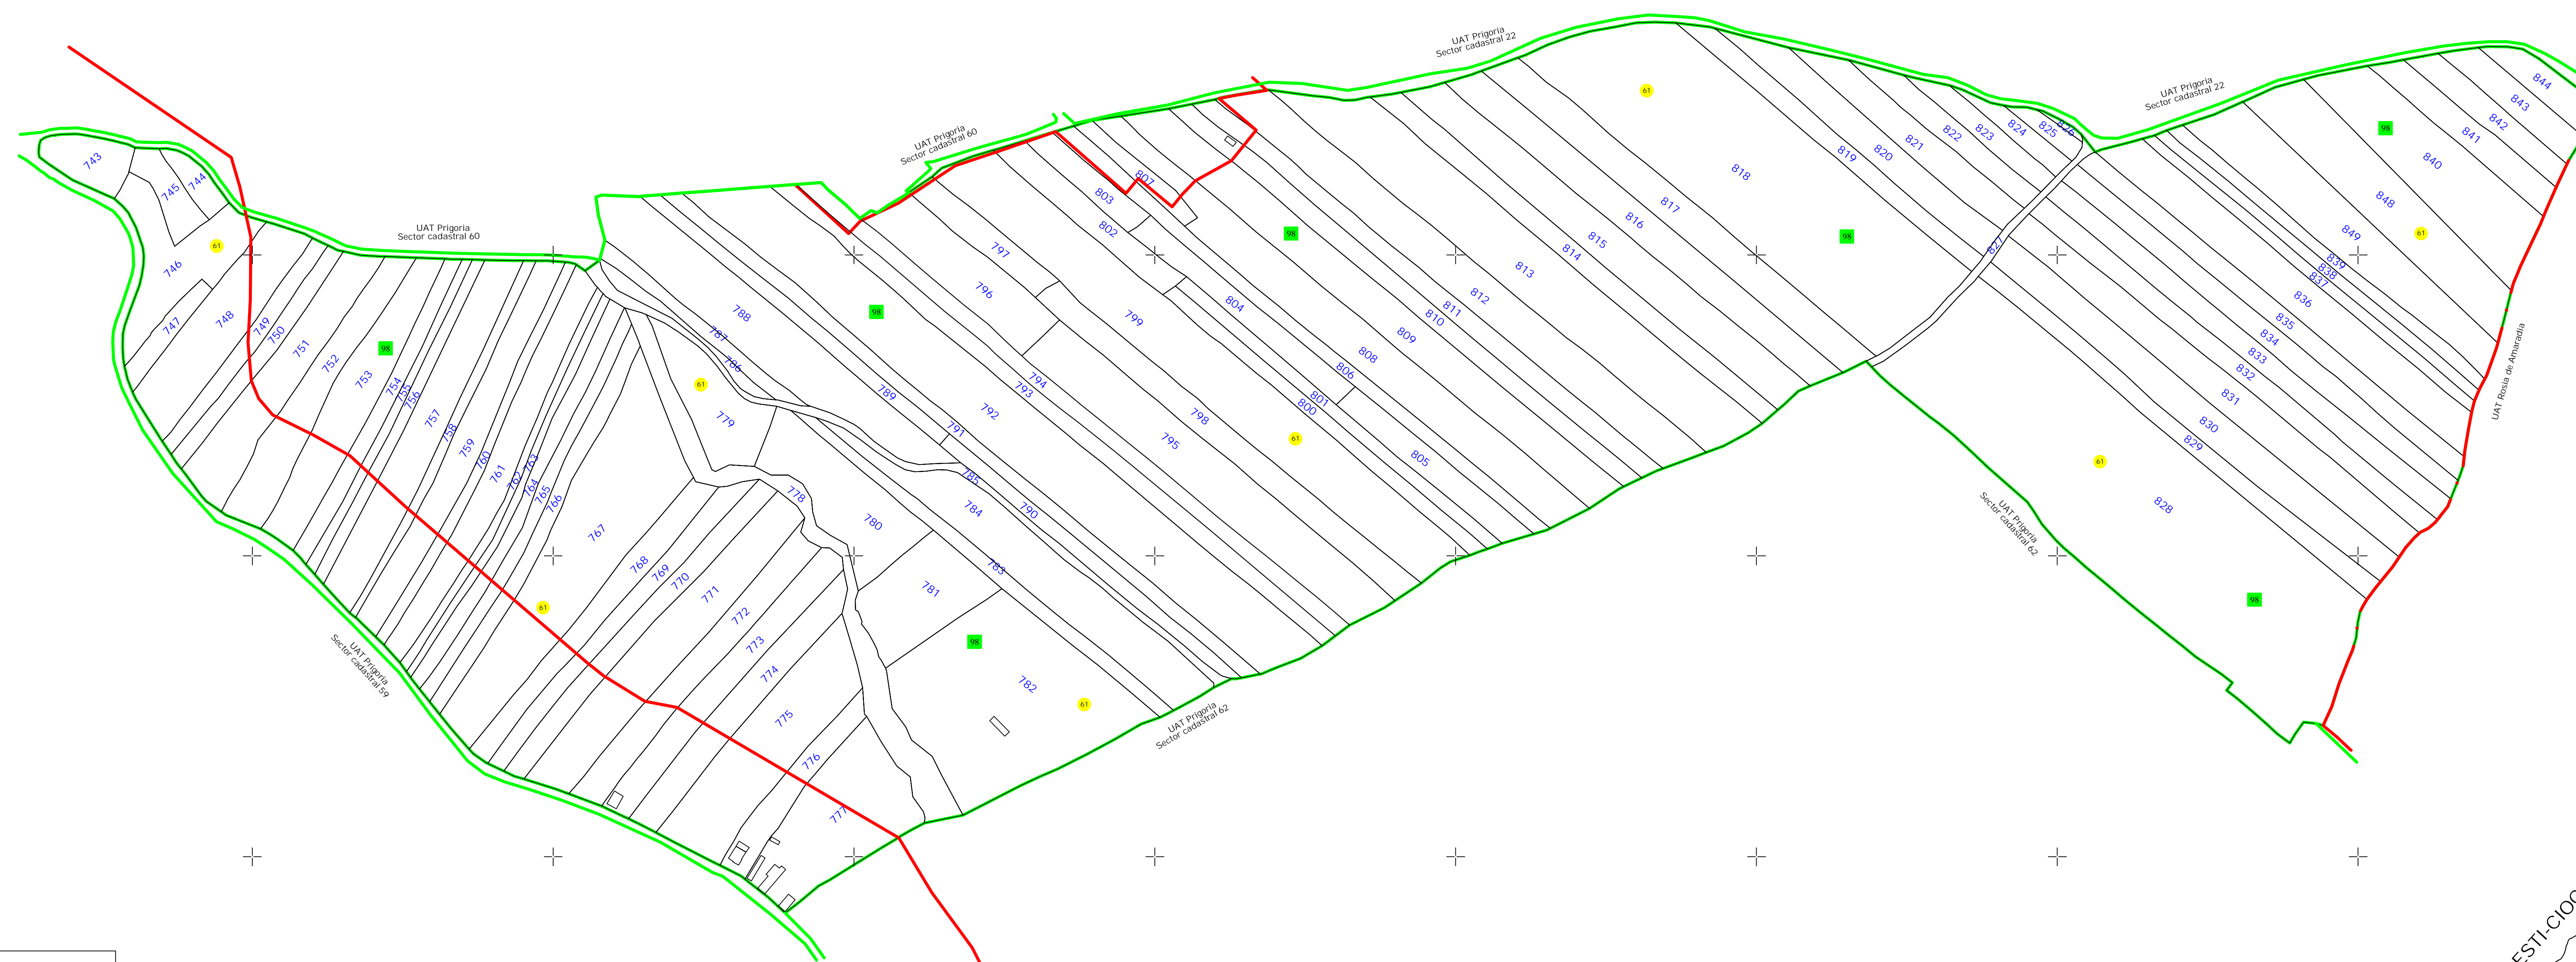


PLAN CADASTRAL
 UAT Prigoria, Judetul Gorj
 Sector cadastral nr. 61
 Scara 1:2000
 Sistem de proiectie STEREO 70

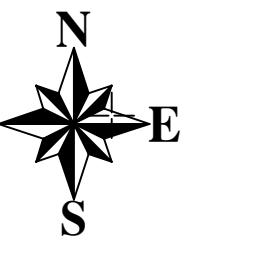

LEGENDĂ

	Limita UAT
	Limita sector cadastral
	Limita tarfa
	Limita PUG
	Numar sector cadastral
	Numar tarfa
UAT LICURICI	Vecini
3	ID Imobil
	Limita Imobil
	Limita constructii
C1	Identificator constructii

Scara = 1:2000
 1 cm pe plan = 20 m pe teren

Inregistrare sistematica UAT Prigoria, Sector 61, Anul 2024
 "spre publicare"

S.C. TOPOMEDCRIS SRL		COMUNA PRIGORIA	
Proiectat	ing. Mediantu Mircea Adrian	Scara	1:2000
Masurat	SC TOPOMEDCRIS SRL	Lucrari de inregistrare sistematica a imobilelor in Sistemul Integrat de Cadastru si Carte funciara UAT Prigoria - Sector 61	
Calculat	ing. Mediantu Mircea Adrian		
Editat	ing. Mediantu Mircea Adrian		
Aprobat	ing. Mediantu Mircea Adrian		
		Data EUNSE	2024