



PLAN CADASTRAL
 UAT Prigoria, Judetul Gorj
 Sector cadastral nr. 20
 Scara 1:1000
 Sistem de proiectie STEREO 70

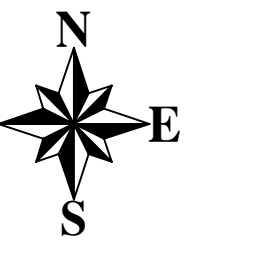

LEGENDĂ

	Limita UAT
	Limita sector cadastral
	Limita tarla
	Limita PUG
	Numar sector cadastral
	Numar tarla
UAT LICURICI	Vecini
3	ID Imobile
	Limita imobile
	Limita constructii
CI	Identificator constructii

Scara = 1:2000
 1 cm pe plan = 20 m pe teren

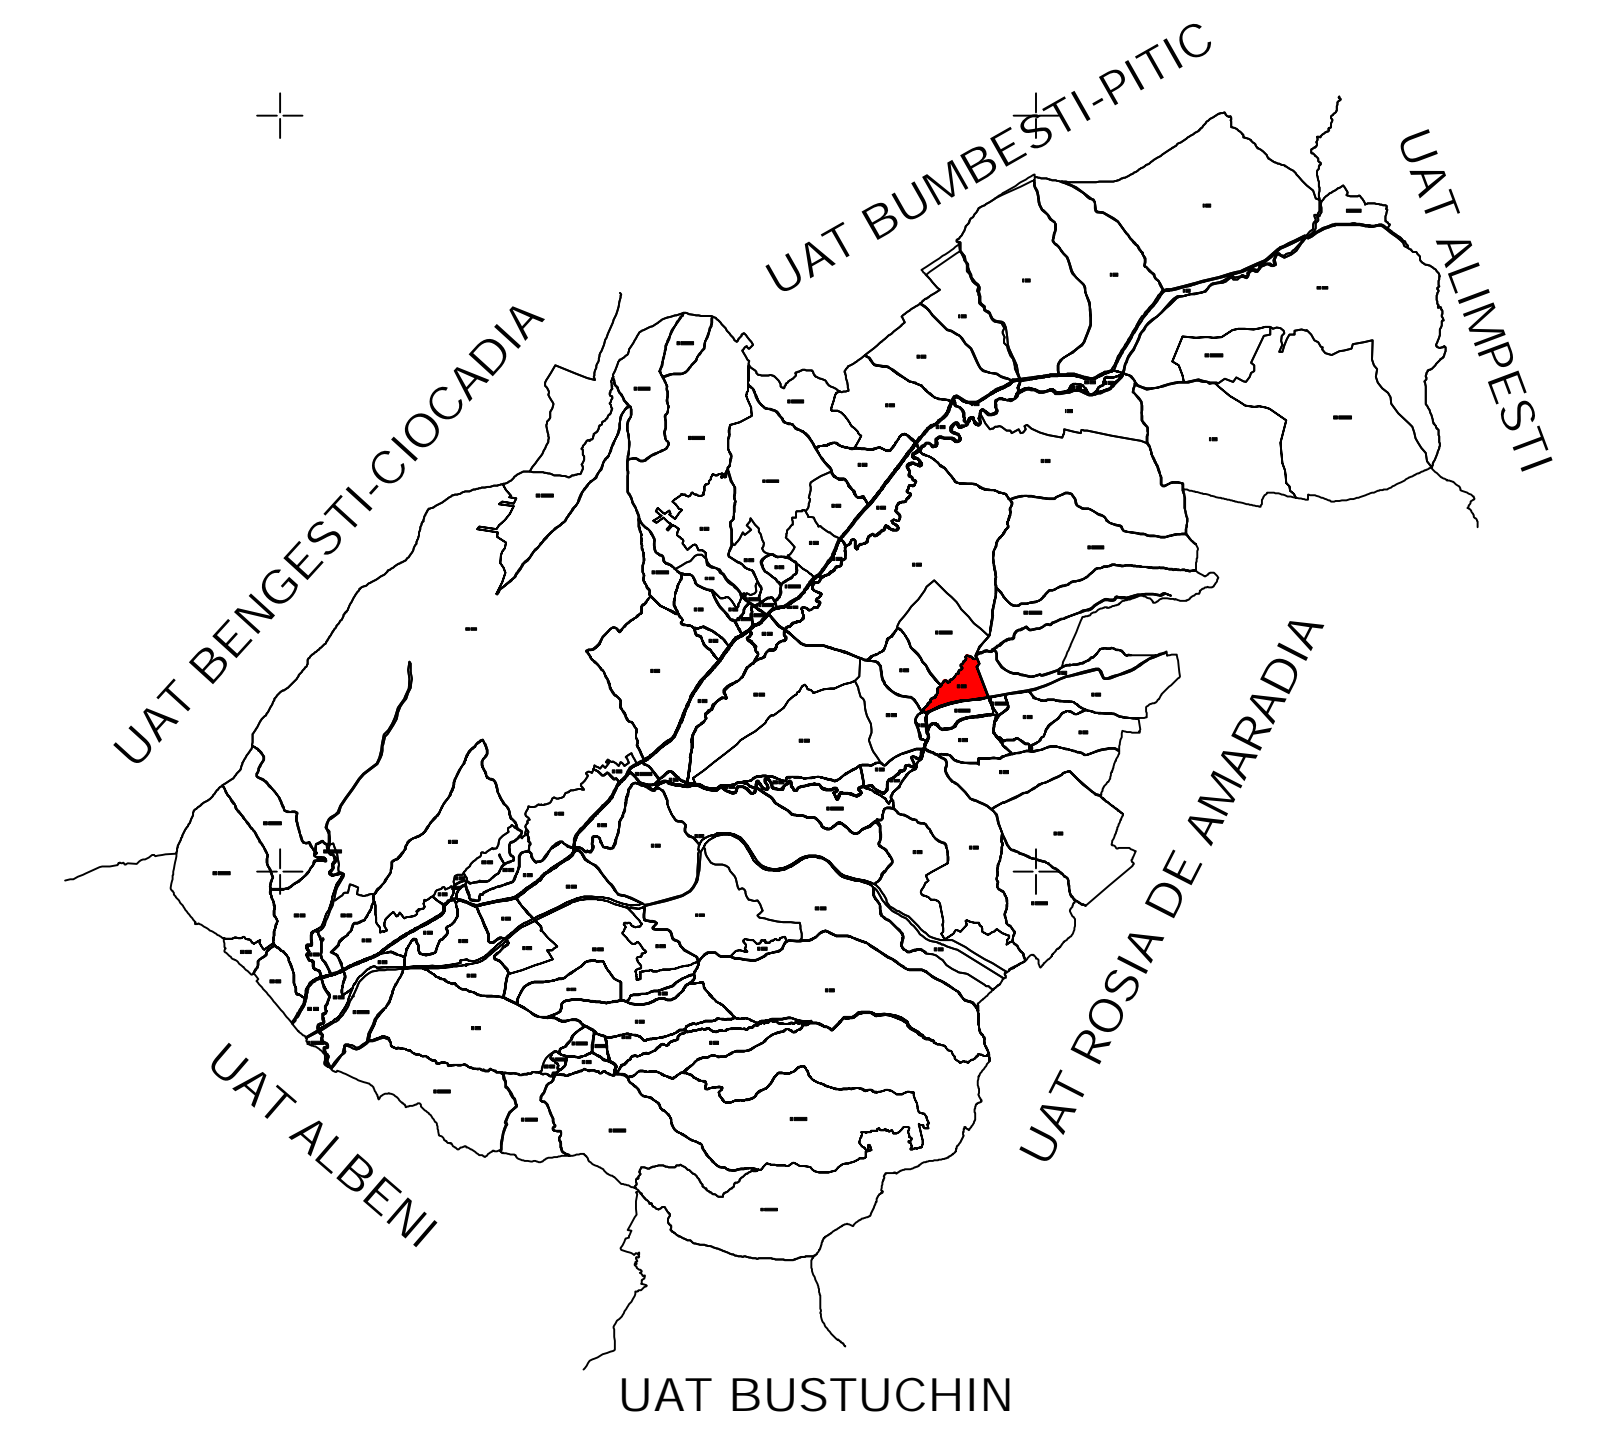

S.C. TOPOMEDCRIS SRL		COMUNA PRIGORIA	
Proiectat	ing. Mediantu Mircea Adrian	Scara	1:1000
Masurat	SC TOPOMEDCRIS SRL	Lucrari de inregistrare sistematica a imobilelor in Sistemul Integrat de Cadastru si Carte funciara UAT Prigoria - Sector 20	
Calculat	ing. Mediantu Mircea Adrian	Data	MAI 2024
Editat	ing. Mediantu Mircea Adrian		
Aprobat	ing. Mediantu Mircea Adrian		