




PLAN CADASTRAL
UAT Prigoria, Judetul Gorj
Sector cadastral nr. 25
 Scara 1:1000
 Sistem de proiectie STEREO 70

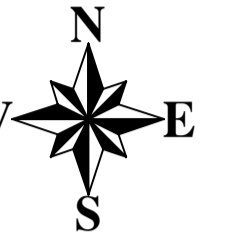

LEGENDĂ

	Limita UAT
	Limita sector cadastral
	Limita tarla
	Limita PUG
	Numar sector cadastral
	Numar tarla
UAT LICURICI	Vecini
3	ID Imobile
	Limita Imobile
	Limita constructii
C1	Identificator constructii

Scara = 1:2000
 1 cm pe plan = 20 m pe teren

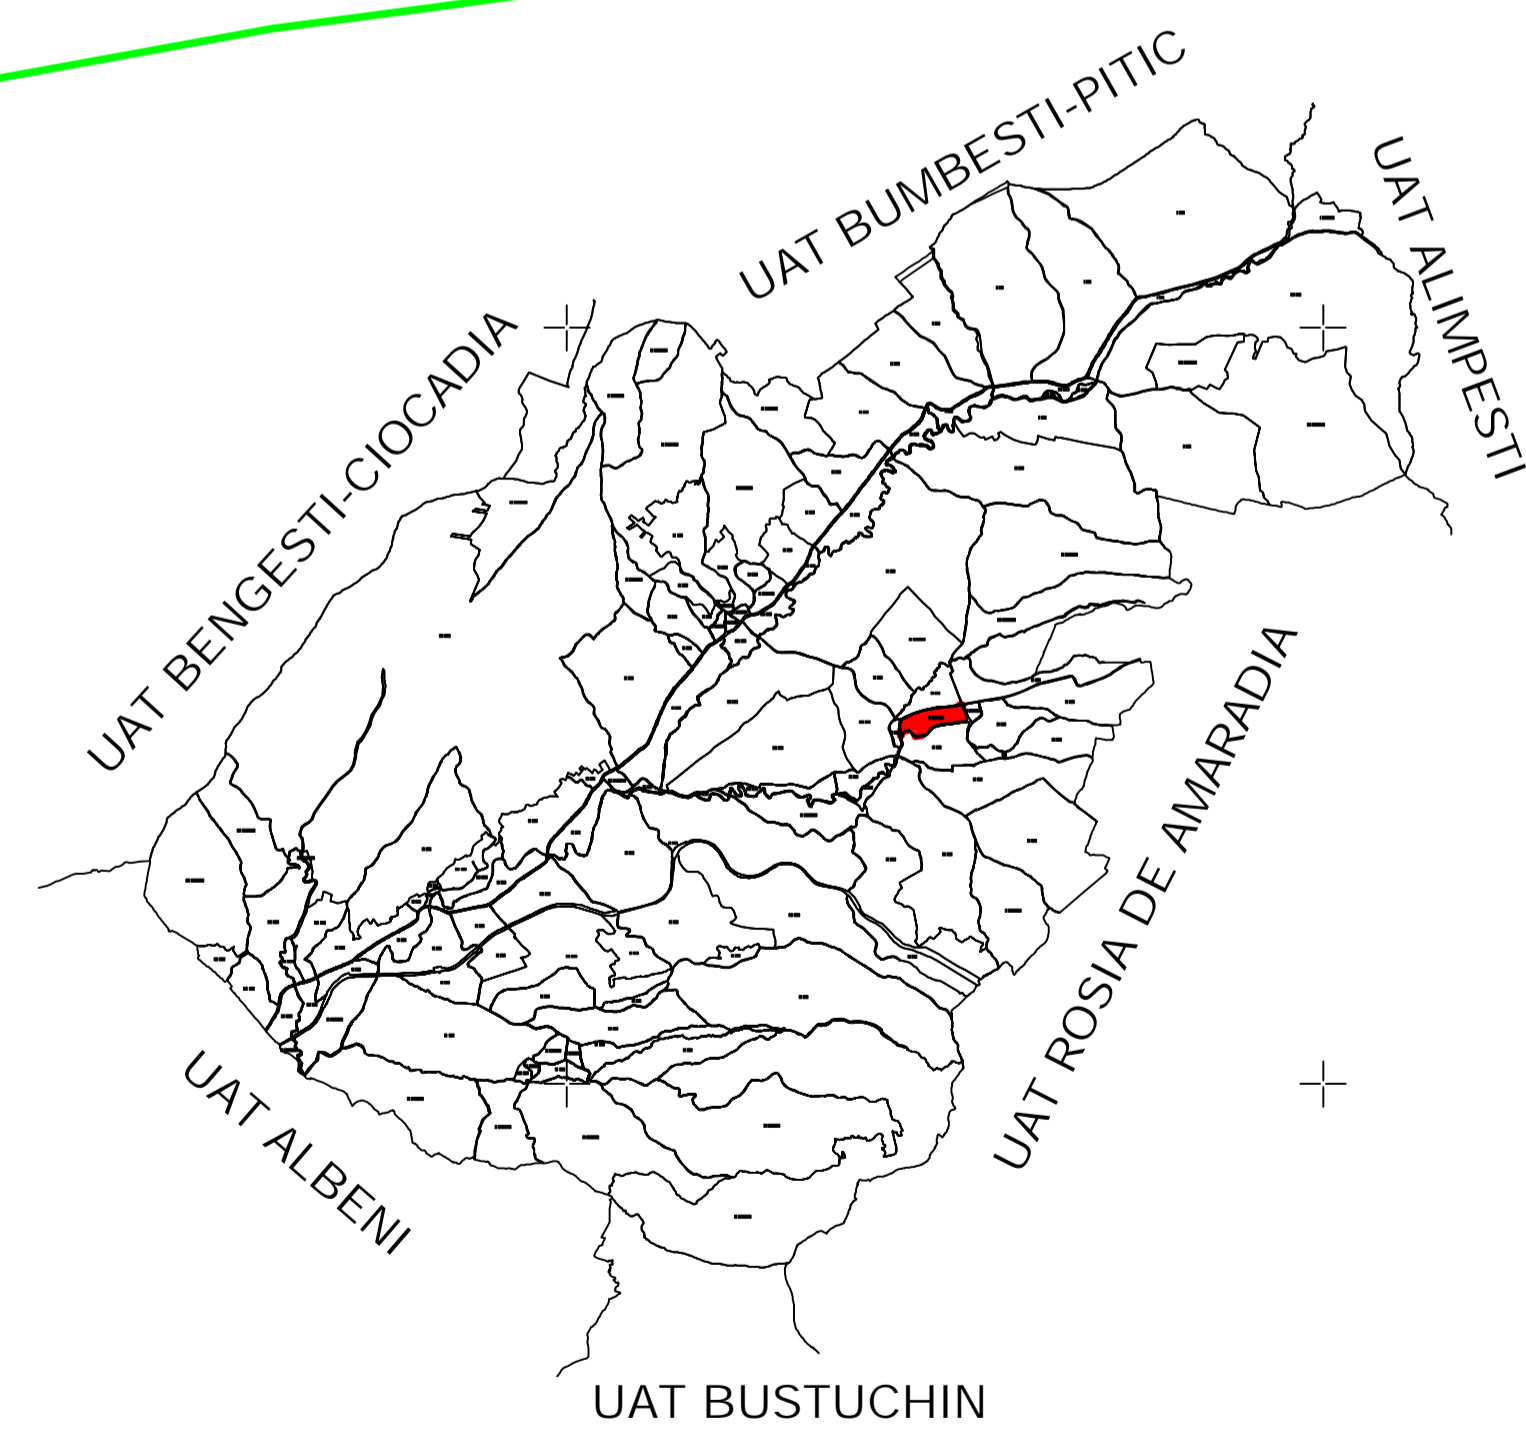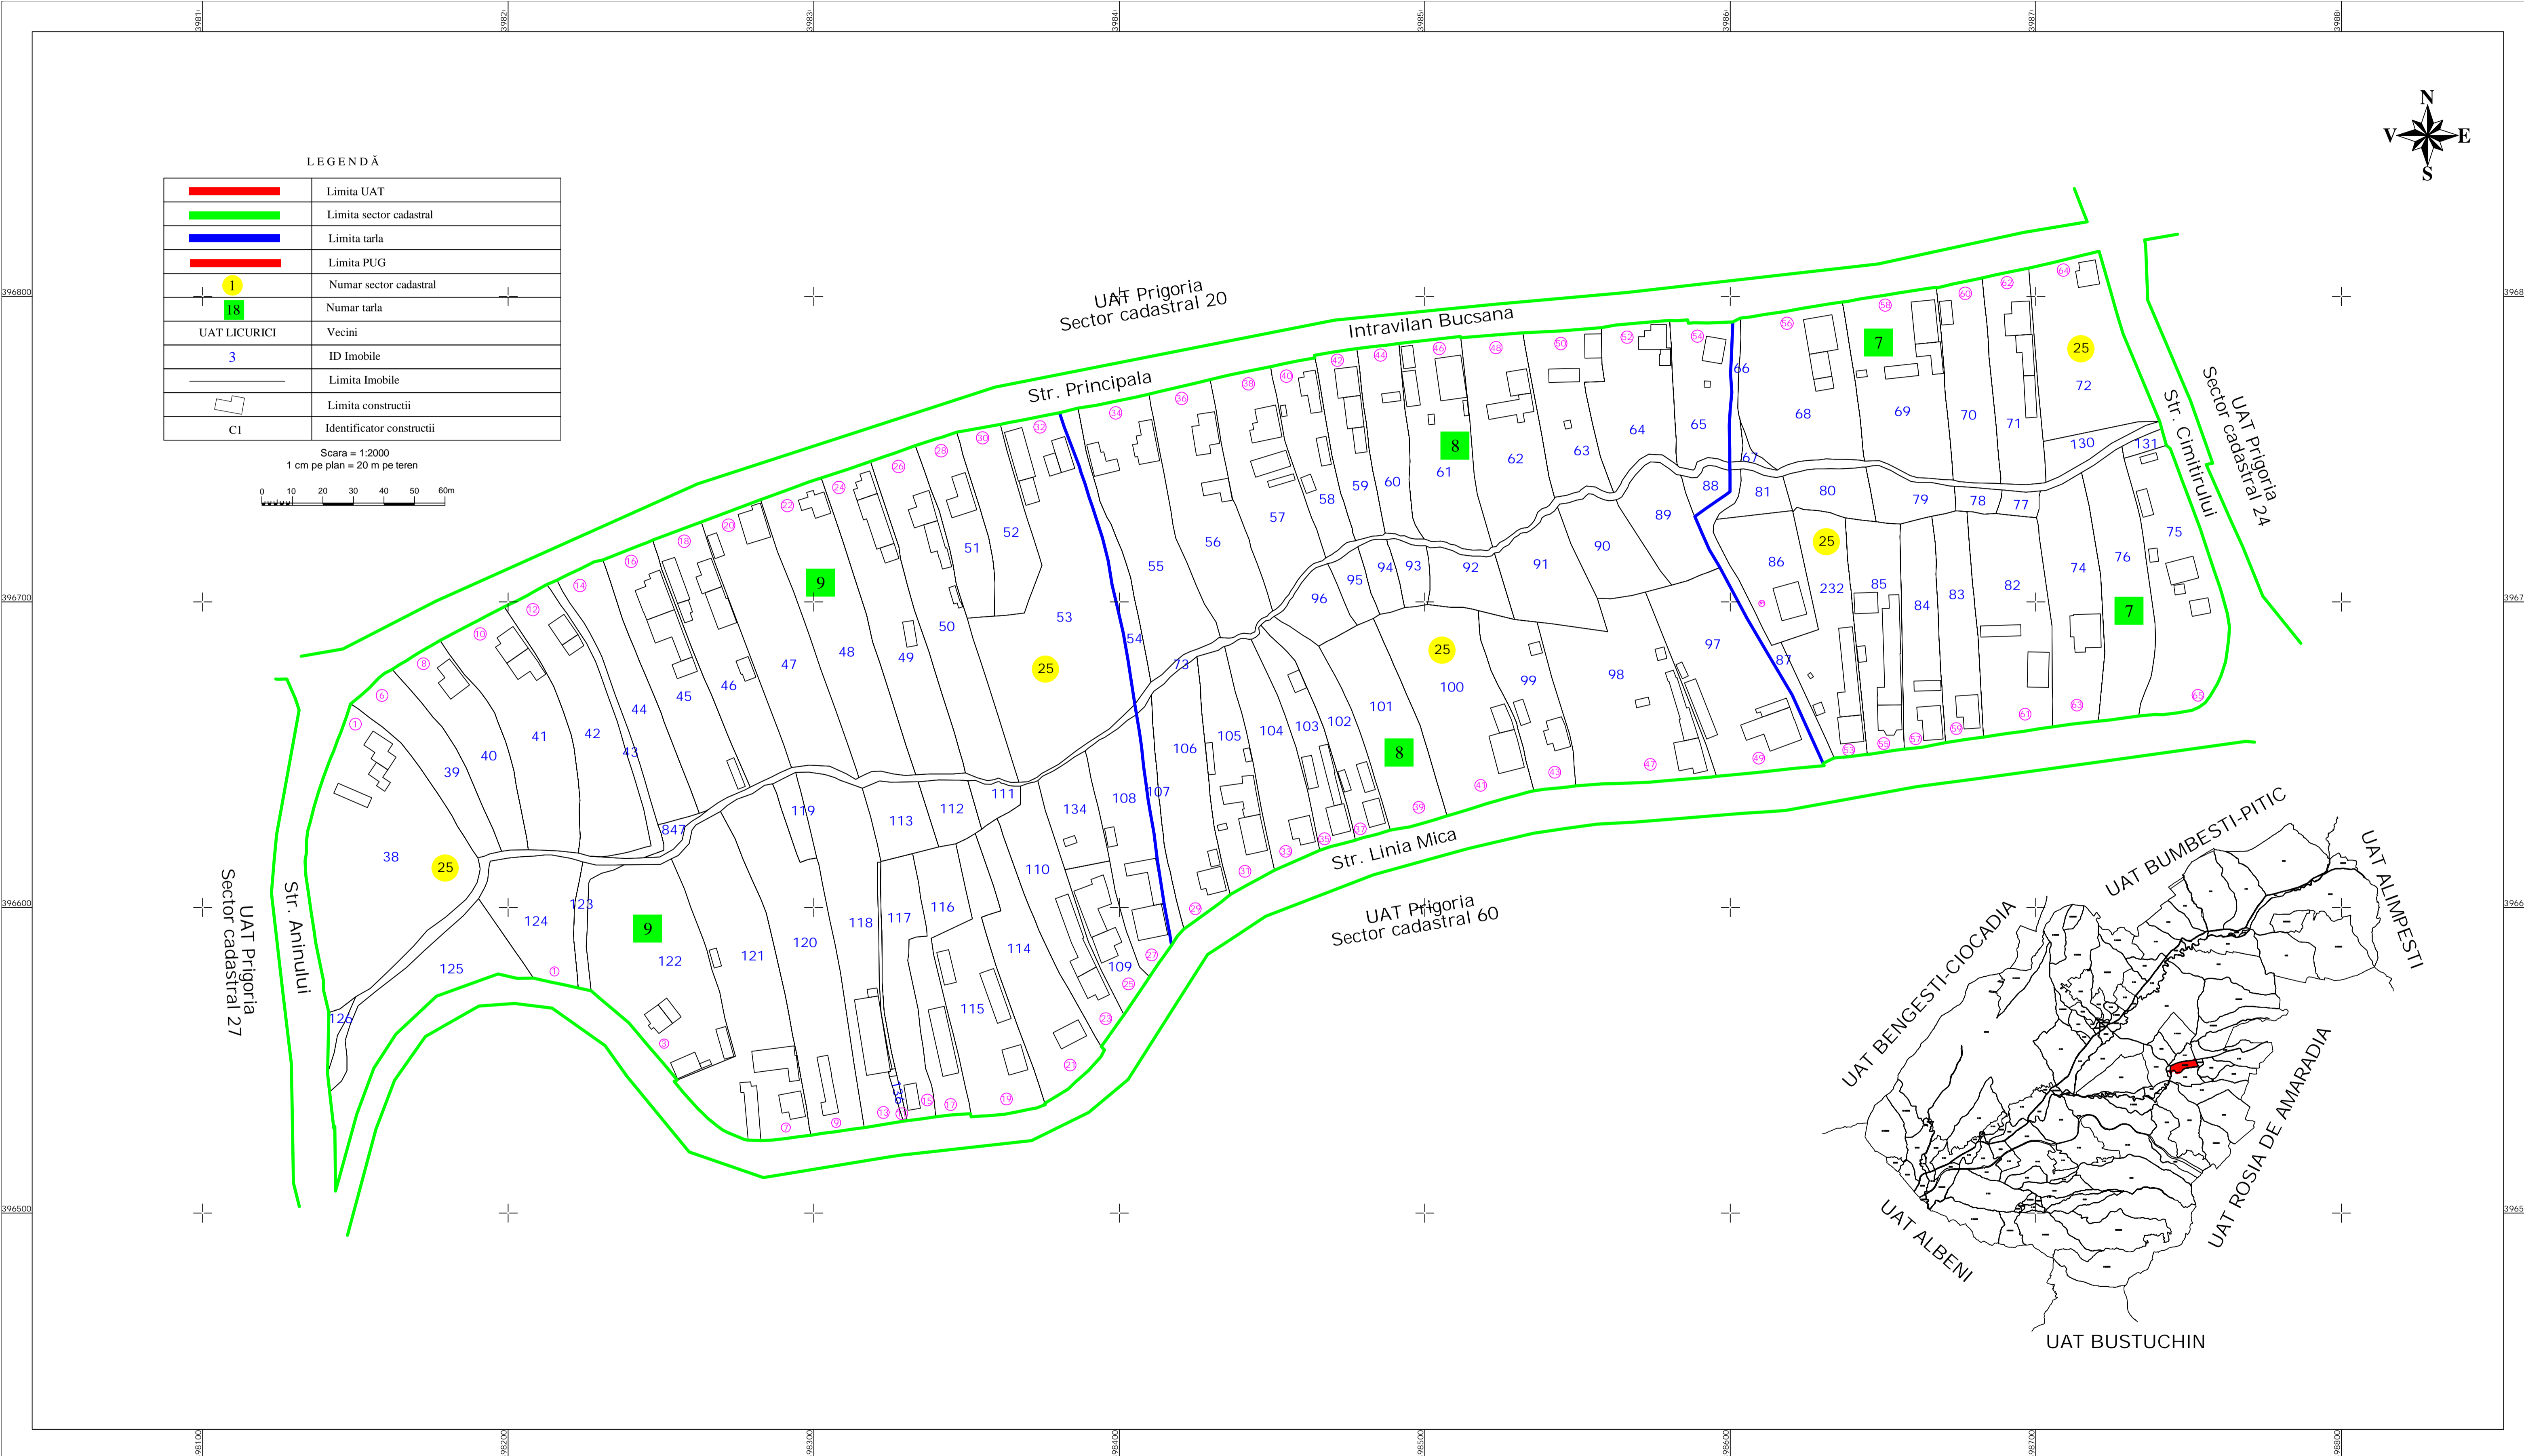

Inregistrare sistematica UAT Prigoriai, Sector 25, Anul 2024
 "spre publicare"

S.C. TOPOMEDCRIS SRL		COMUNA PRIGORIA	
Proiectat	ing. Medintu Mircea Adrian	Scara	1:1000
Măsurat	SC TOPOMEDCRIS SRL	Lucrari de inregistrare sistematica a imobilelor in Sistemul Integrat de Cadastru si Carte funciara UAT Prigoria - Sector 25	
Calculat	ing. Medintu Mircea Adrian		
Editat	ing. Medintu Mircea Adrian		
Aprobat	ing. Medintu Mircea Adrian	Data	Mai 2024