
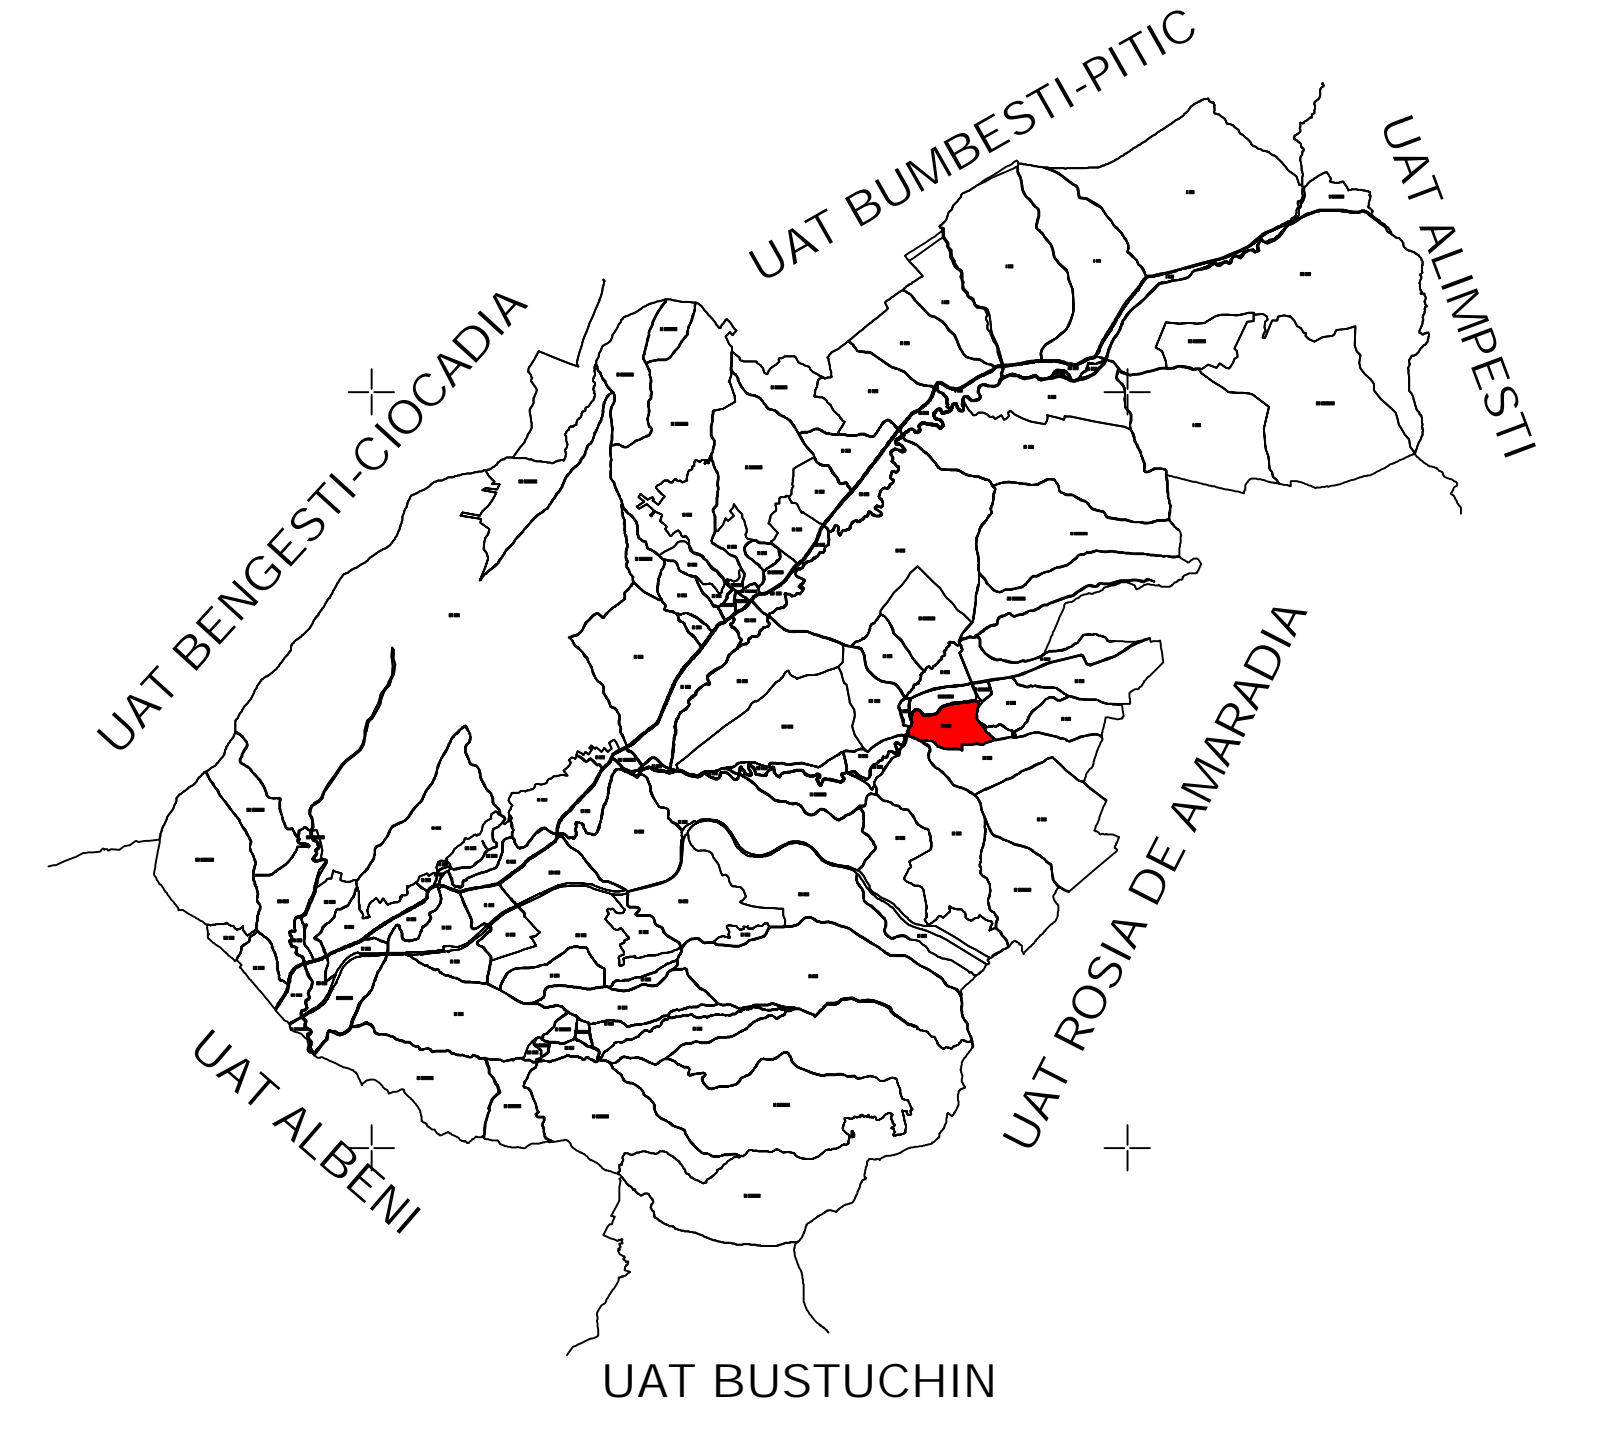
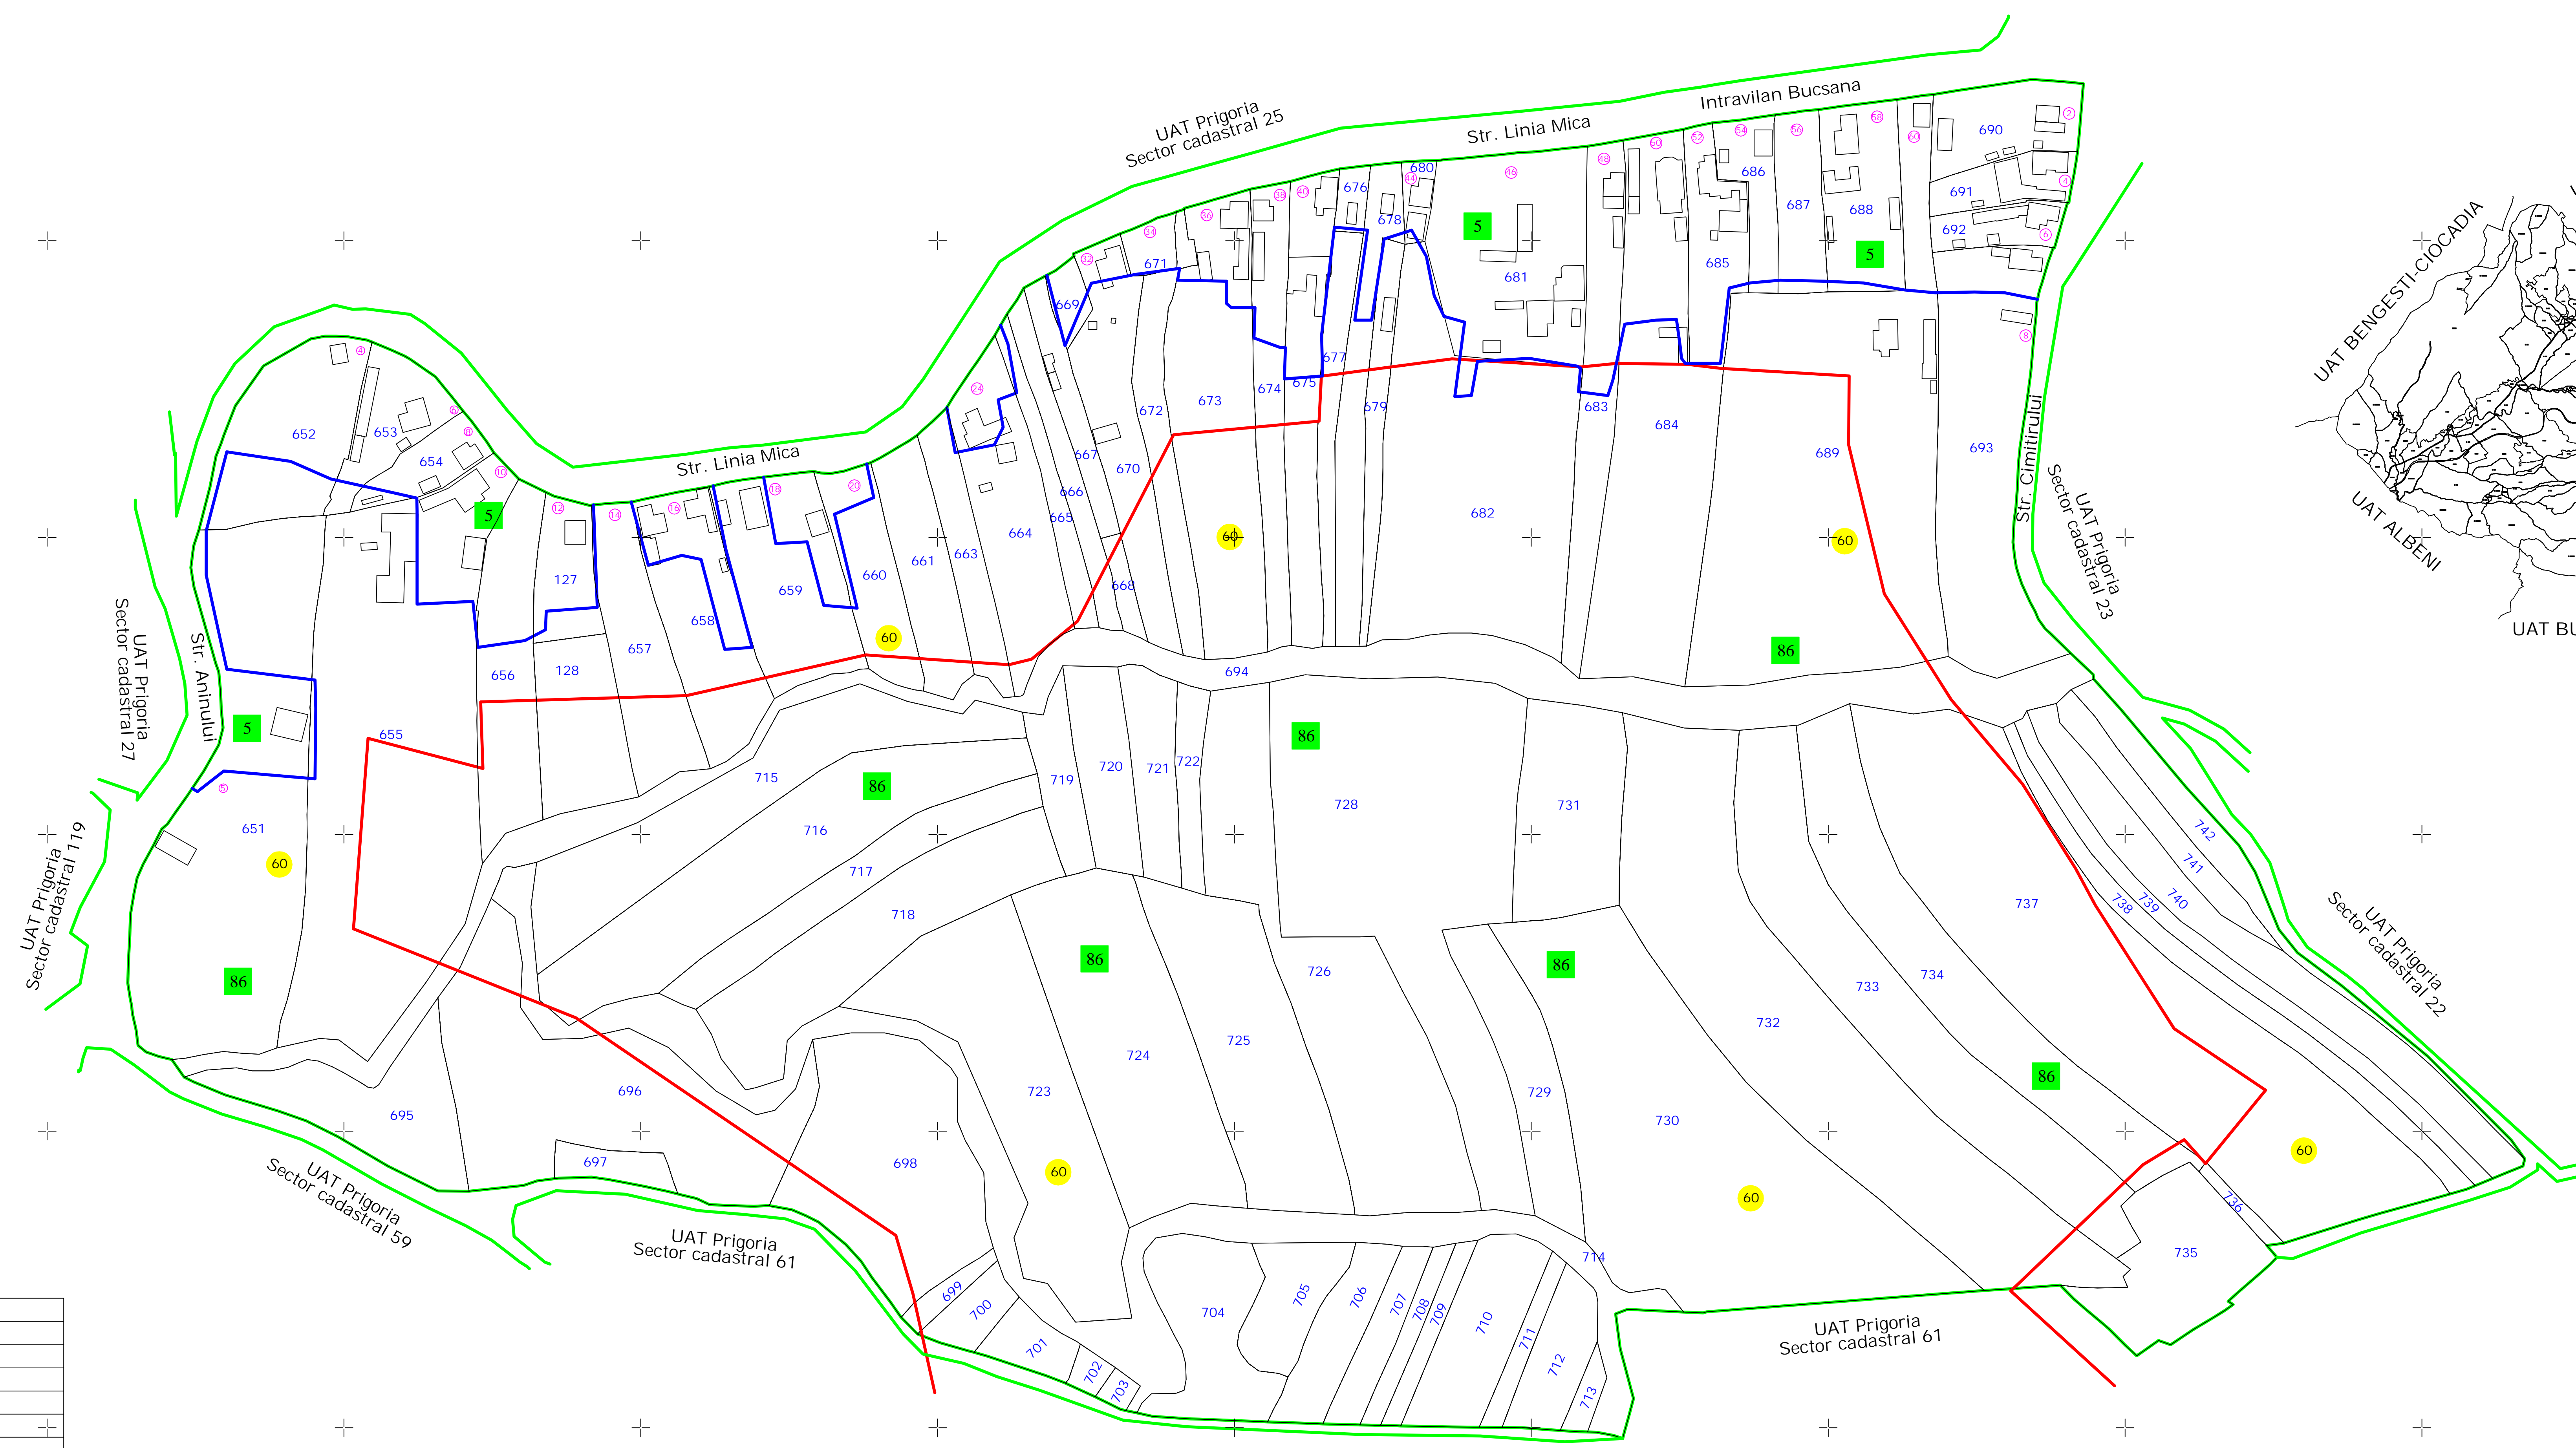


PLAN CADASTRAL  
 UAT Prigoria, Judetul Gorj  
 Sector cadastral nr. 60  
 Scara 1:1000  
 Sistem de proiectie STEREO 70

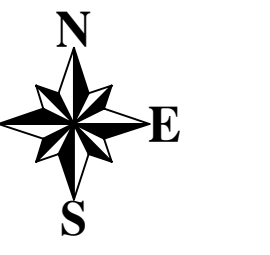

LEGENDA

	Limita UAT
	Limita sector cadastral
	Limita tarla
	Limita PUG
	Numar sector cadastral
	Numar tarla
	UAT LICURICI Vecini
	3 ID Imobile
	Limita Imobile
	Limita constructii
	CI Identificator constructii

Scara = 1:2000  
 1 cm pe plan = 20 m pe teren

S.C. TOPOMEDCRIS SRL		COMUNA PRIGORIA	
Proiectat	ing. Mediantu Mircea Adrian	Scara	1:1000
Masurat	SC TOPOMEDCRIS SRL	Lucrari de inregistrare sistematica a imobilelor in Sistemul Integrat de Cadastru si Carte funciara UAT Prigoria - Sector 60	
Calculat	ing. Mediantu Mircea Adrian	Data	MAI 2024
Editat	ing. Mediantu Mircea Adrian		
Aprobat	ing. Mediantu Mircea Adrian		