


PLAN CADASTRAL

UAT: Scoarta, judetul: GORJ, Sector cadastral 45, plansa 1
 Scara 1:1000
 Sistem de proiectie: stereografic 1970
 Spre Publicare

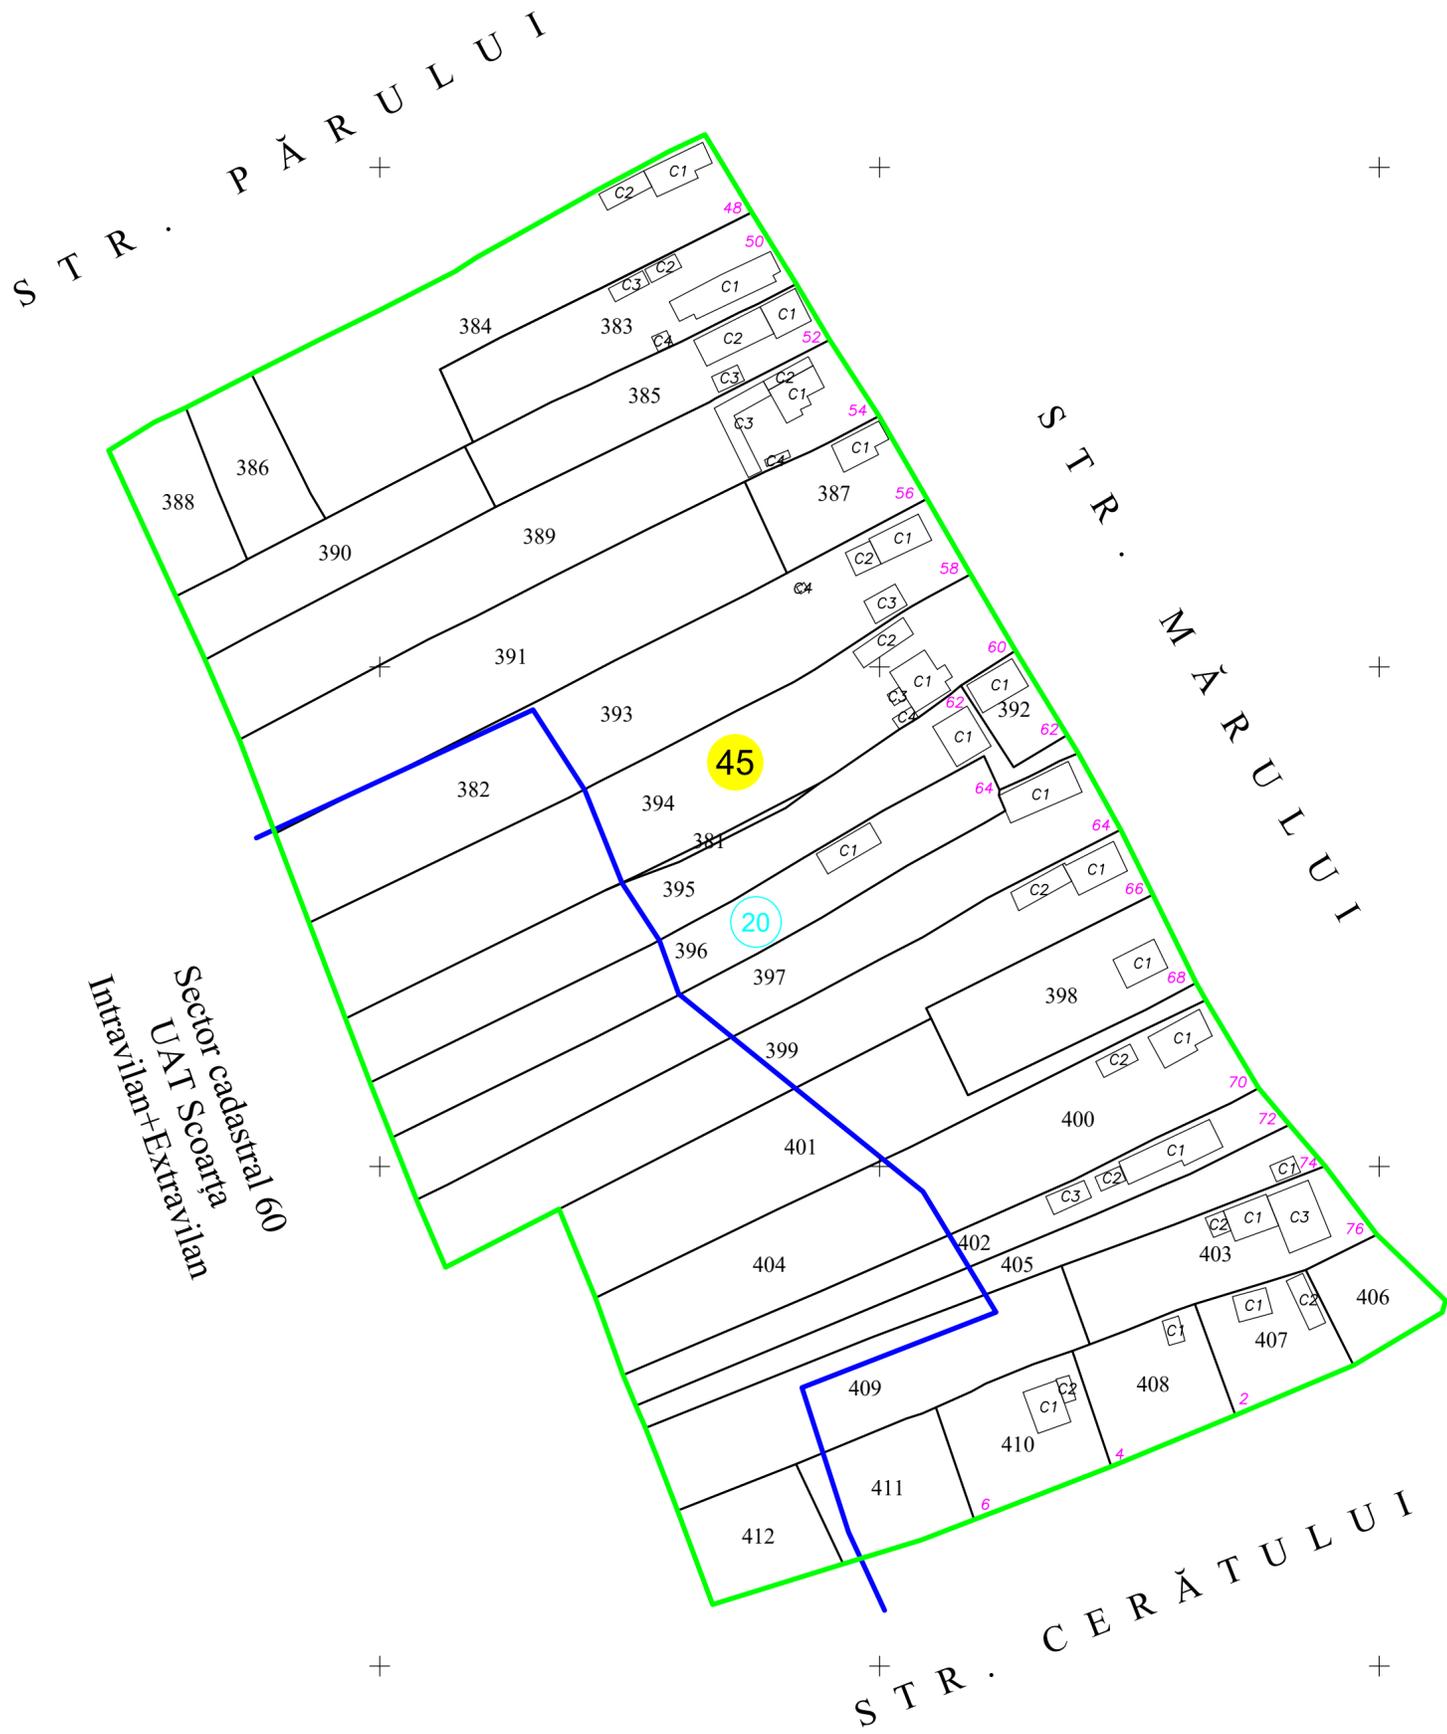

Sector cadastral 60
 UAT Scoarța
 Intravilan+Extravilan

SCHIȚĂ CU DISPUNEREA SECTOARELOR CADASTRALE



LEGENDA	
Numar Sector	45
Cod constructie	C1
ID imobil	400
Limita sector	
Limita imobil	
Limita intravilan	
Limita tarla	
Numar tarla	20
Numar postal	37
Limita constructie	

Executant: S.C. TOPOREZCAD S.R.L.
 Ing. Fintină Adrian-Valeriu
 Data: 27.10.2025