


PLAN CADASTRAL
UAT: Scoarta, judetul: GORJ, Sector cadastral 68, plansa 1
Scara 1:1000
Sistem de proiectie: stereografic 1970
Spre Publicare

STR. NARCISELOR


STR. VIORLELOR

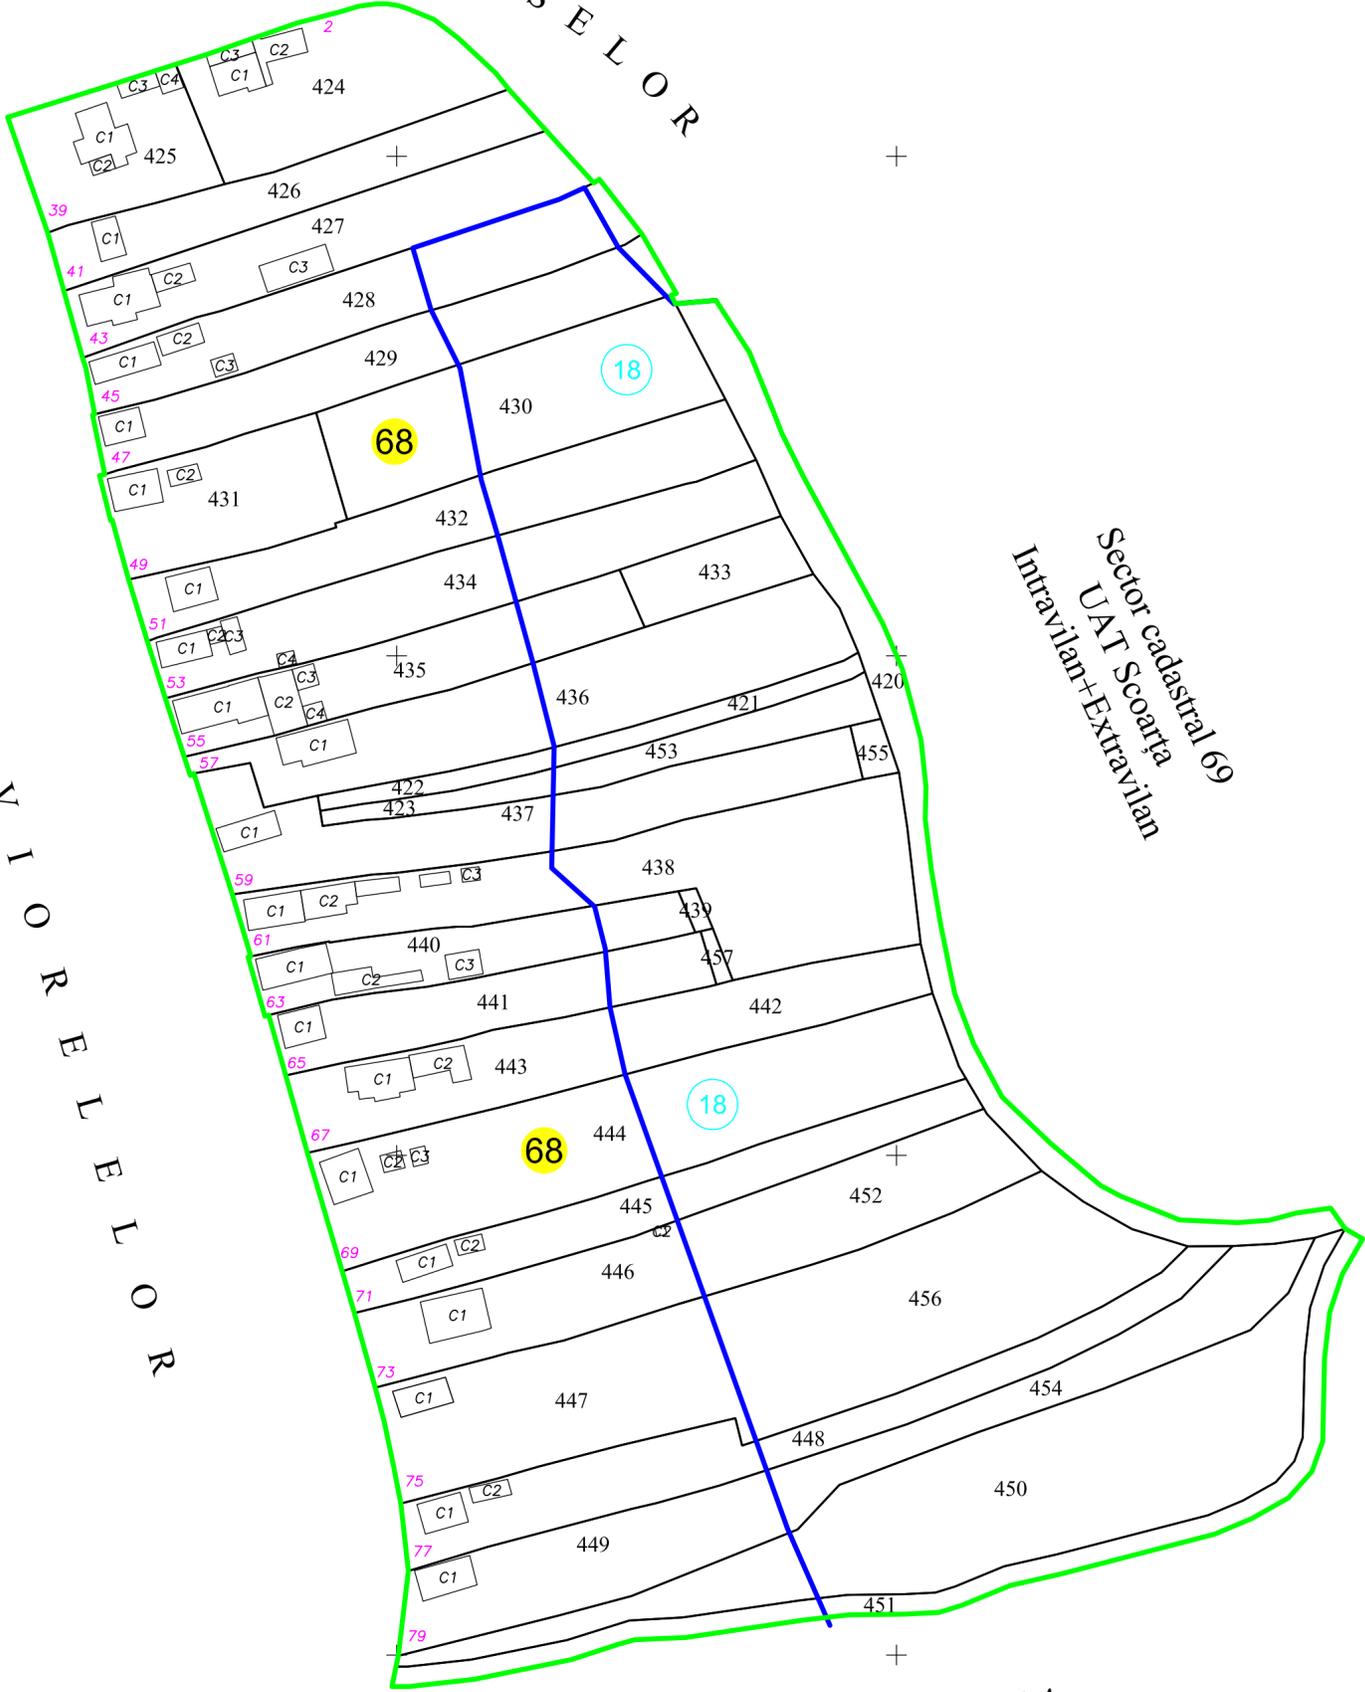

Sector cadastral 69
UAT Scoarta
Intravilan+Extravilan

Sector cadastral 4
UAT Scoarta
Intravilan+Extravilan

**SCHIȚĂ CU DISPUNEREA
SECTOARELOR CADASTRALE**

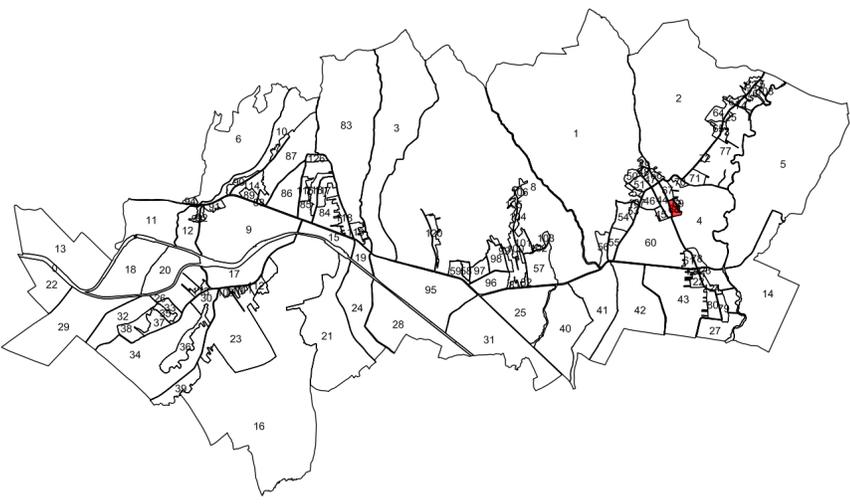

LEGENDA

Numar Sector	1
Cod constructie	C1
ID imobil	400
Limita sector	
Limita imobil	
Limita Intravilan	
Limita tarla	
Numar tarla	101
Numar postal	37
Limita constructie	

Executant: S.C. TOPOREZCAD S.R.L.
Ing. Fintina Adrian-Valeriu
Data: 09.01.2026