




PLAN CADASTRAL

UAT Ticleni, Judetul Gorj

Scara 1:2000


Sistem de proiectie STEREO 70

SECTIUNEA : 56/ 97

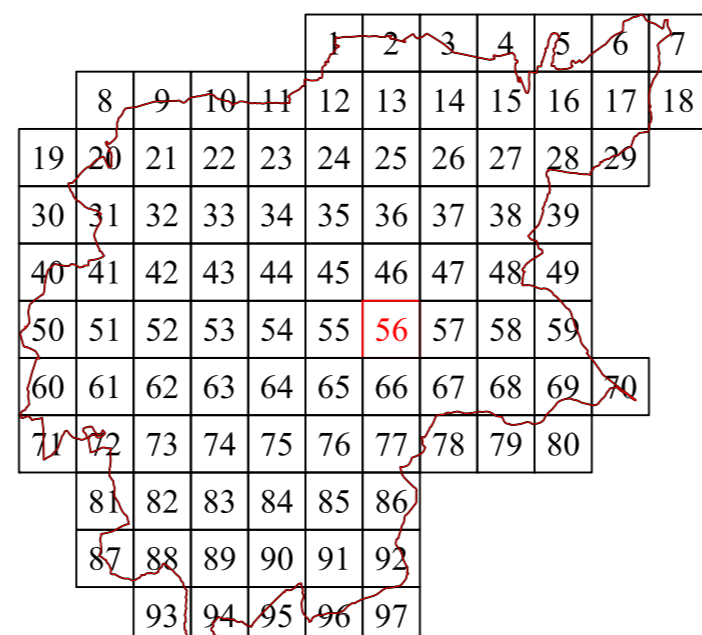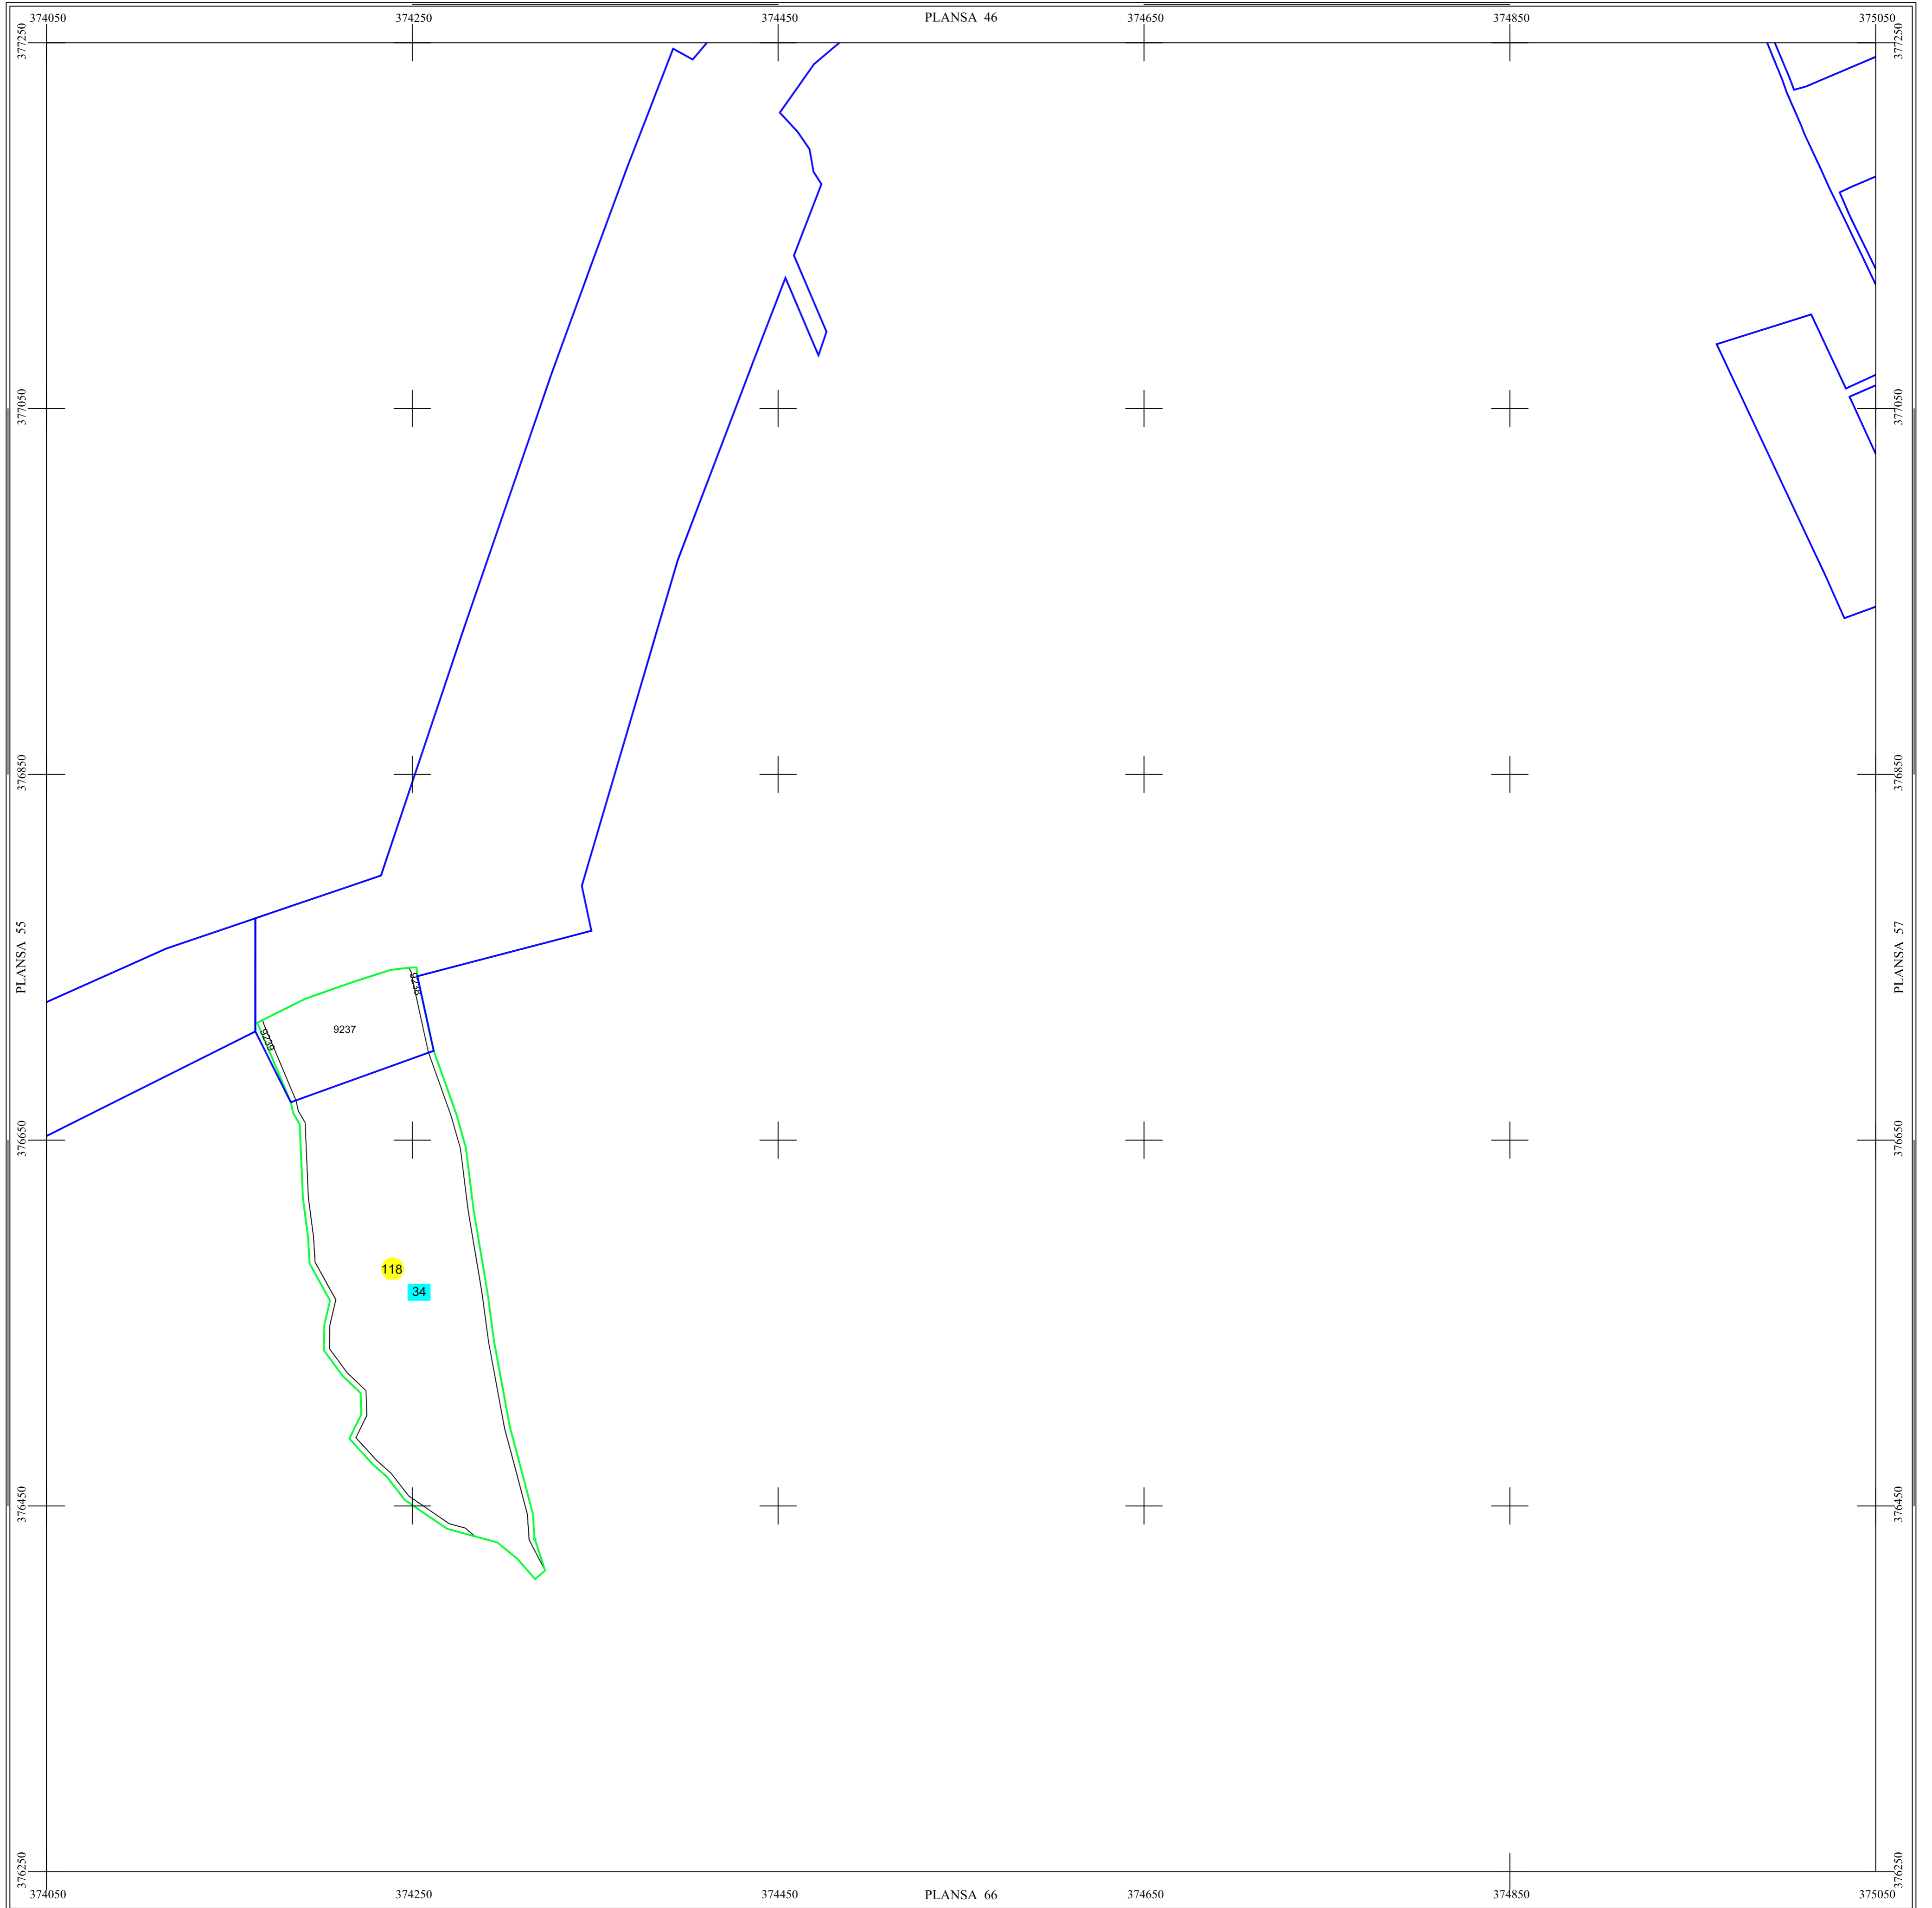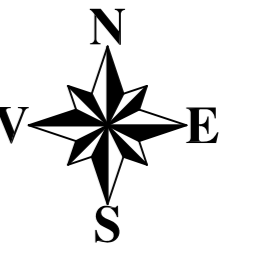

LEGENDĂ

TICLENI	Denumire localitate
	Limita UAT
	Limita sector cadastral
	Limita intravilan
	Numar sector cadastral
Com. Balteni	Vecini

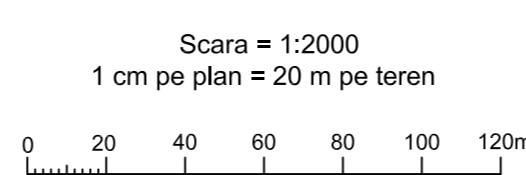

CONTRASEMNEAZA PRIMARUL ORASULUI TICLENI: RADU CONSTANTIN
DOCUMENTELE TEHNICE ALE CADASTRULUI, COPIE SPRE PUBLICARE

S.C. CORNEL & CORNEL TOPOEXIM S.R.L.		AGENTIA NATIONALA DE CADASTRU SI PUBLICITATE IMOBILIARA	
		Lucrari de inregistrare sistematica a imobilelor in Sistemul Integrat de Cadastru si Carte funciara UAT TICLENI	
Proiectat	ing. Delisor Alexandru Dragoș	Scara	1:2000
Măsurat	ing. Codău Marius		
Calculat	top. Ghica Costin Robert	Data	APRILIE 2024
Editat	top. Ciurel Adriana Bianca		
Aprobat	Prof. univ. dr. ing. Paunescu Cornel		