



PLAN CADASTRAL
UAT Tismana, Judetul Gorj
Sector cadastral nr. 106
Scara 1:1000
Sistem de proiectie STEREO 70

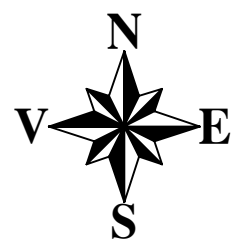

LEGENDĂ	
---	Limita UAT
---	Limita intravilan
---	Limita sector cadastral
---	Limita tarla
1	Numar sector cadastral
106	Numar tarla
UAT SCOARTA	Vecini
3	ID Imobile
(3)	Numar postal
---	Limita Imobile
C1	Cod constructii
VALEA MARE	Denumirea intravilanului

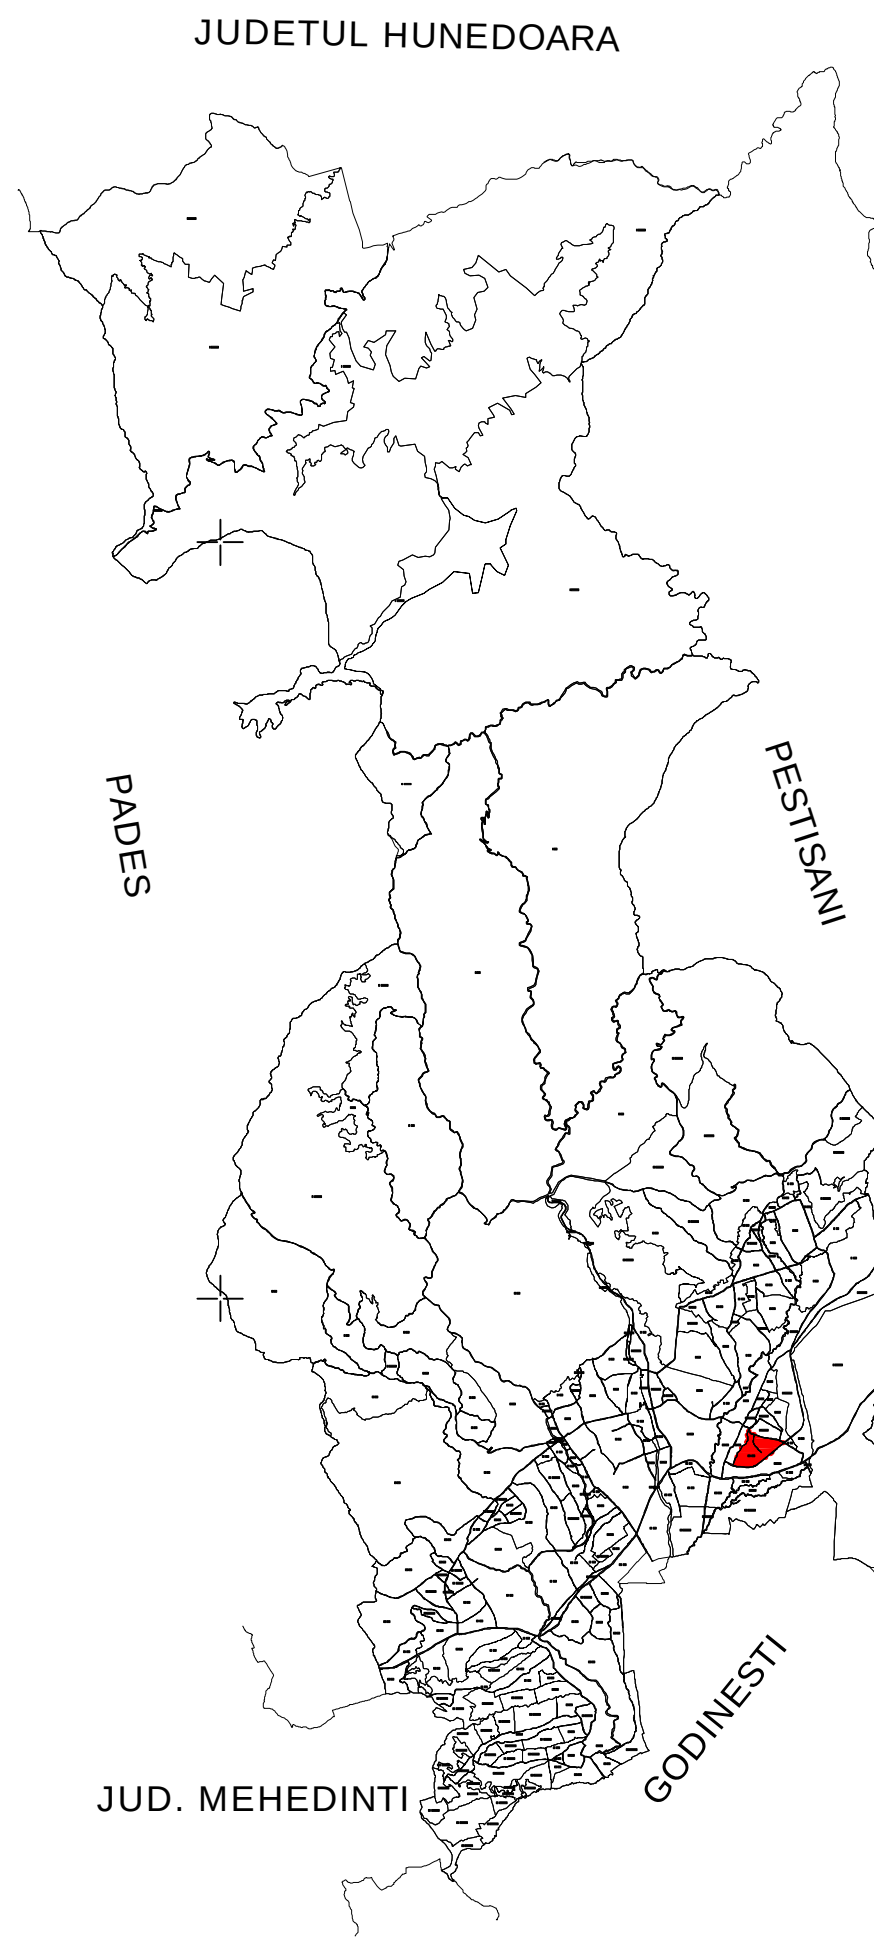

S.C. TOPOMEDCRIS SRL		ORASUL TISMANA	
Proiectant	Ing. Medimu Mircea Adrian	Scara	1:1000
Masurat	SC TOPOMEDCRIS SRL	Lucrari de inregistrare sistematica a imobilelor in Sistemul Integrat de Cadastru si Carte funciara UAT-Tismana - Sector 106	
Calculat	Ing. Medimu Mircea Adrian		
Editat	Ing. Medimu Mircea Adrian		
Aprobat	Ing. Medimu Mircea Adrian		

Inregistrare sistematica UAT Tismana, Sector 106, Anul 2025
"spre publicare"