



PLAN CADASTRAL
UAT Tismana, Judetul Gorj
Sector cadastral nr. 237
Scara 1:1000
Sistem de proiectie STEREO 70

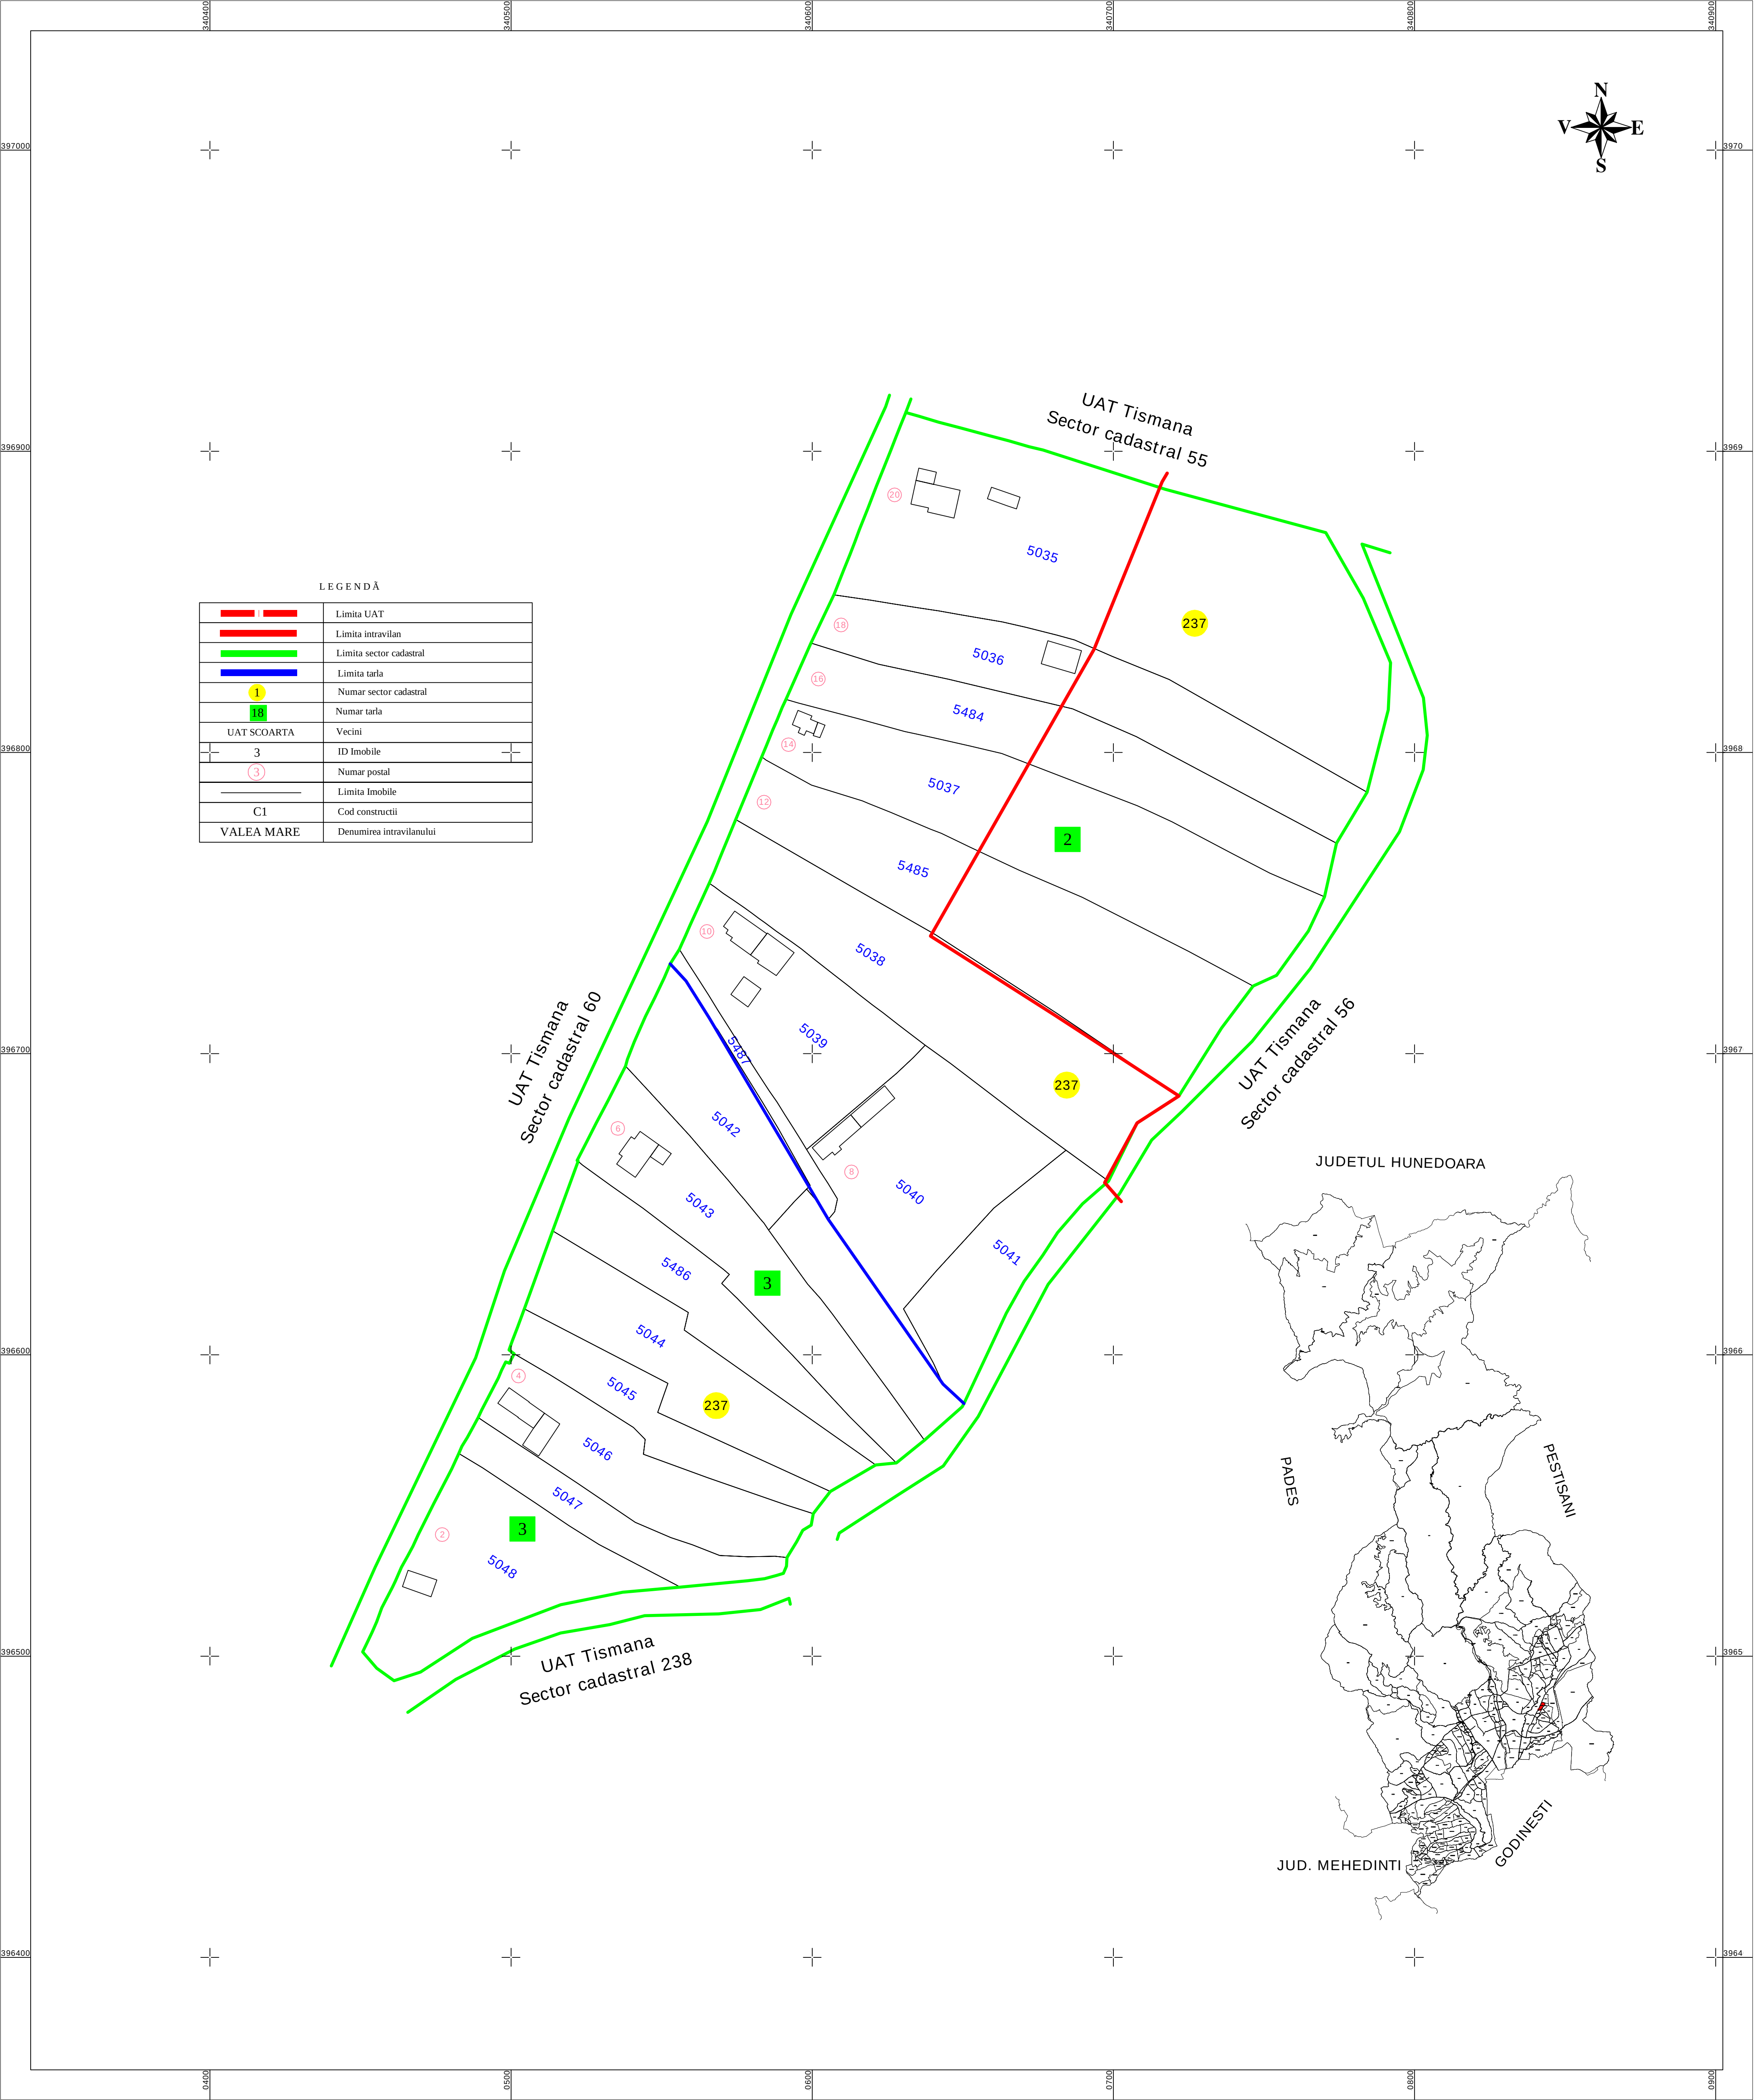

LEGENDĂ	
---	Limita UAT
---	Limita intravilan
---	Limita sector cadastral
---	Limita tarla
1	Numar sector cadastral
18	Numar tarla
UAT SCOARTA	Vecini
3	ID Imobile
3	Numar postal
	Limita Imobile
C1	Cod constructii
VALEA MARE	Denumirea intravilanului

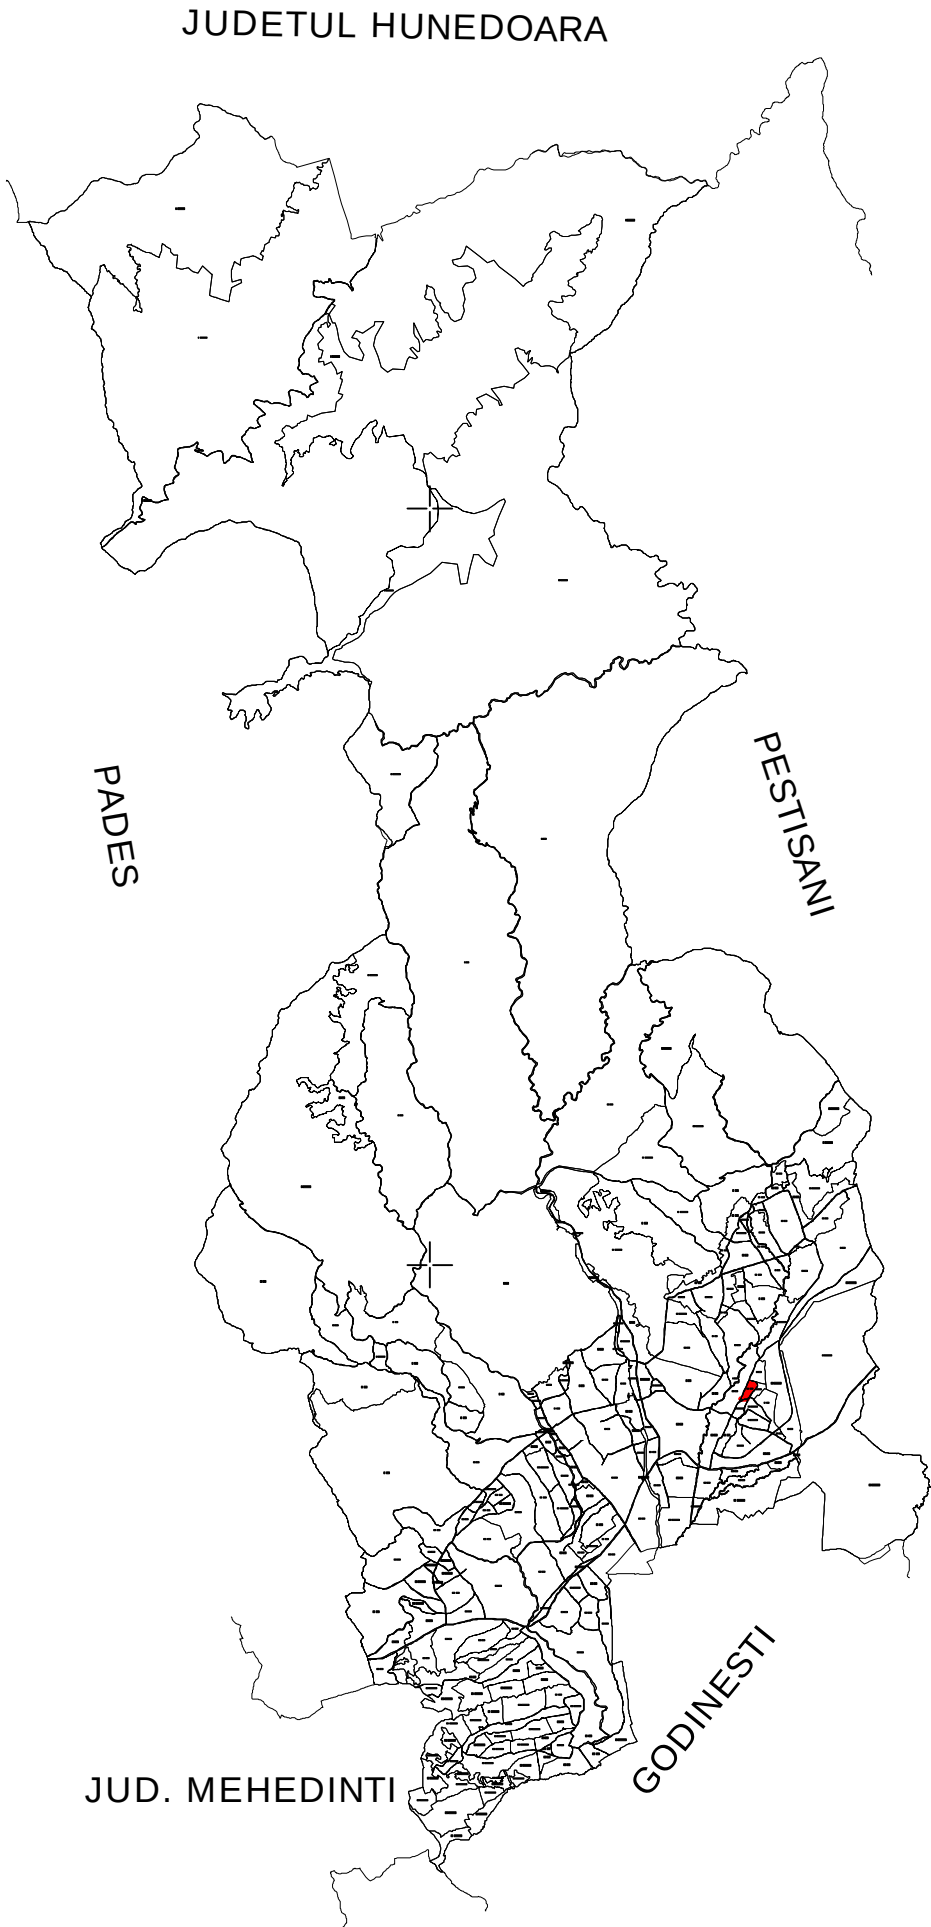

S.C. TOPOMEDCRIS SRL			ORASUL TISMANA		
Proiectat	ing. Medintu Mircea Adrian		Scara 1:1000	Lucrari de inregistrare sistematica a imobilelor in Sistemul Integrat de Cadastru si Carte funciara UAT-Tismana - Sector 237	
Măsurat	SC TOPOMEDCRIS SRL				
Calculat	ing. Medintu Mircea Adrian		Data Ianuarie 2025		
Editat	ing. Medintu Mircea Adrian				
Aprobat	ing. Medintu Mircea Adrian				