

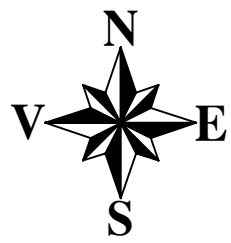


PLAN CADASTRAL
UAT Tismana, Judetul Gorj
Sector cadastral nr. 239
Scara 1:1000
Sistem de proiectie STEREO 70

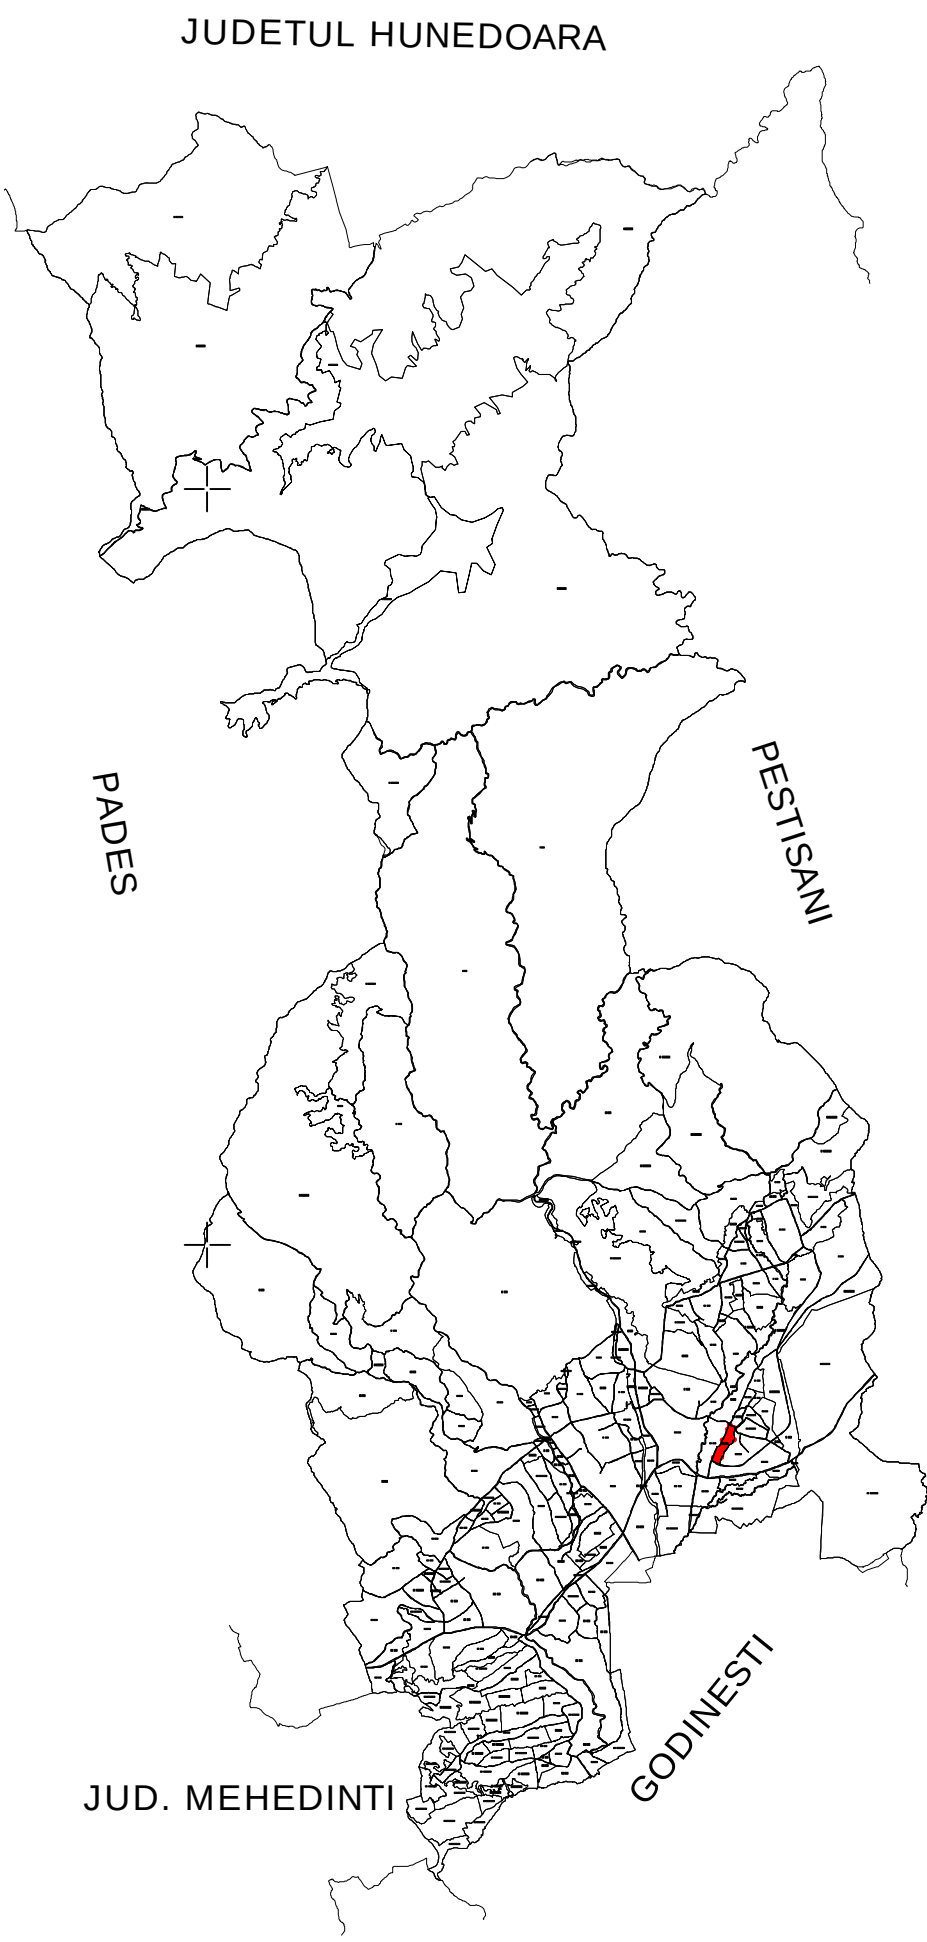

LEGENDA	
	Limita UAT
	Limita intravilan
	Limita sector cadastral
	Limita teafa
	Numar sector cadastral
	Numar tarfa
UAT SCODARTA	Vecini
3	ID Imobile
	Numar postal
	Limita Imobile
C1	Cad consenectii
VALEA MARE	Denumirea intravilanului

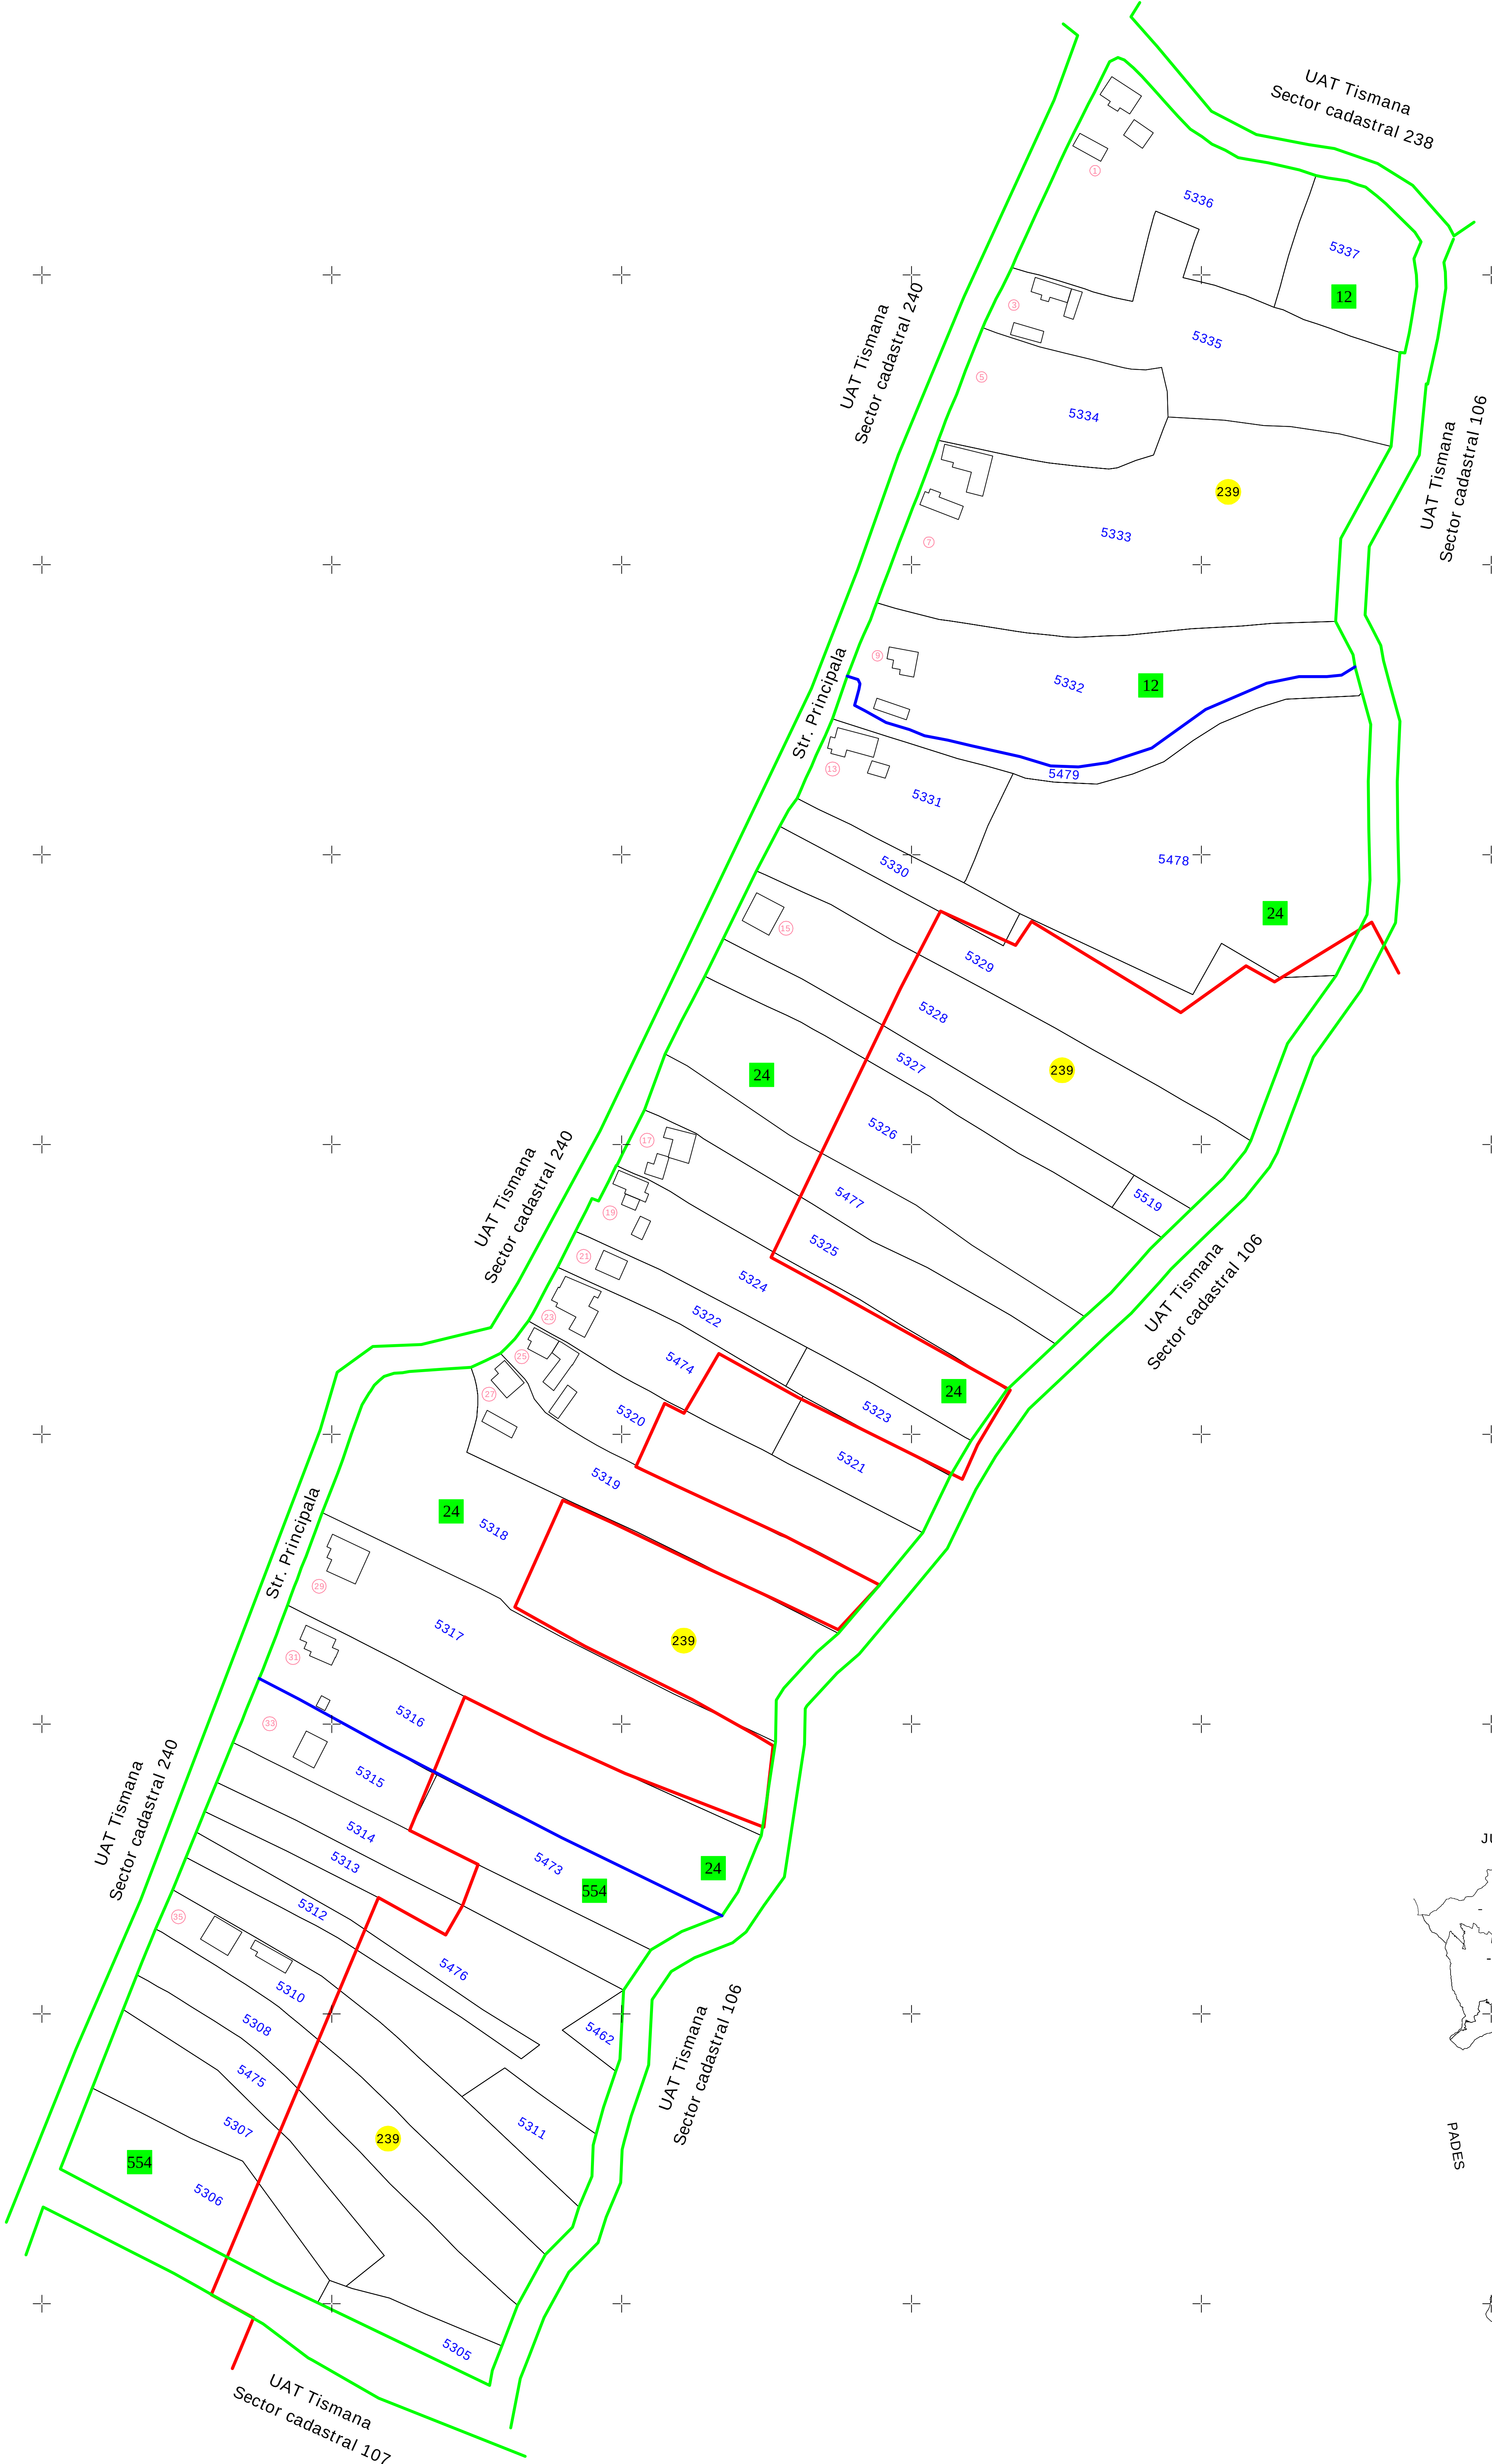

S.C. TOPOMEDCRIS SRL				ORASUL TISMANA			
Proiectat	Ing. Medinetu Mircea Adrian			Scara	1:1000	Lucrari de inregistrare sistematica a imobilelor in Sistemul Integrat de Cadastru si Carte funciara UAT-Tismana - Sector 239	
Maasurat	Ing. Medinetu Mircea Adrian			Data	2025		
Calculat	Ing. Medinetu Mircea Adrian						
Editat	Ing. Medinetu Mircea Adrian						
Aprobat	Ing. Medinetu Mircea Adrian						