
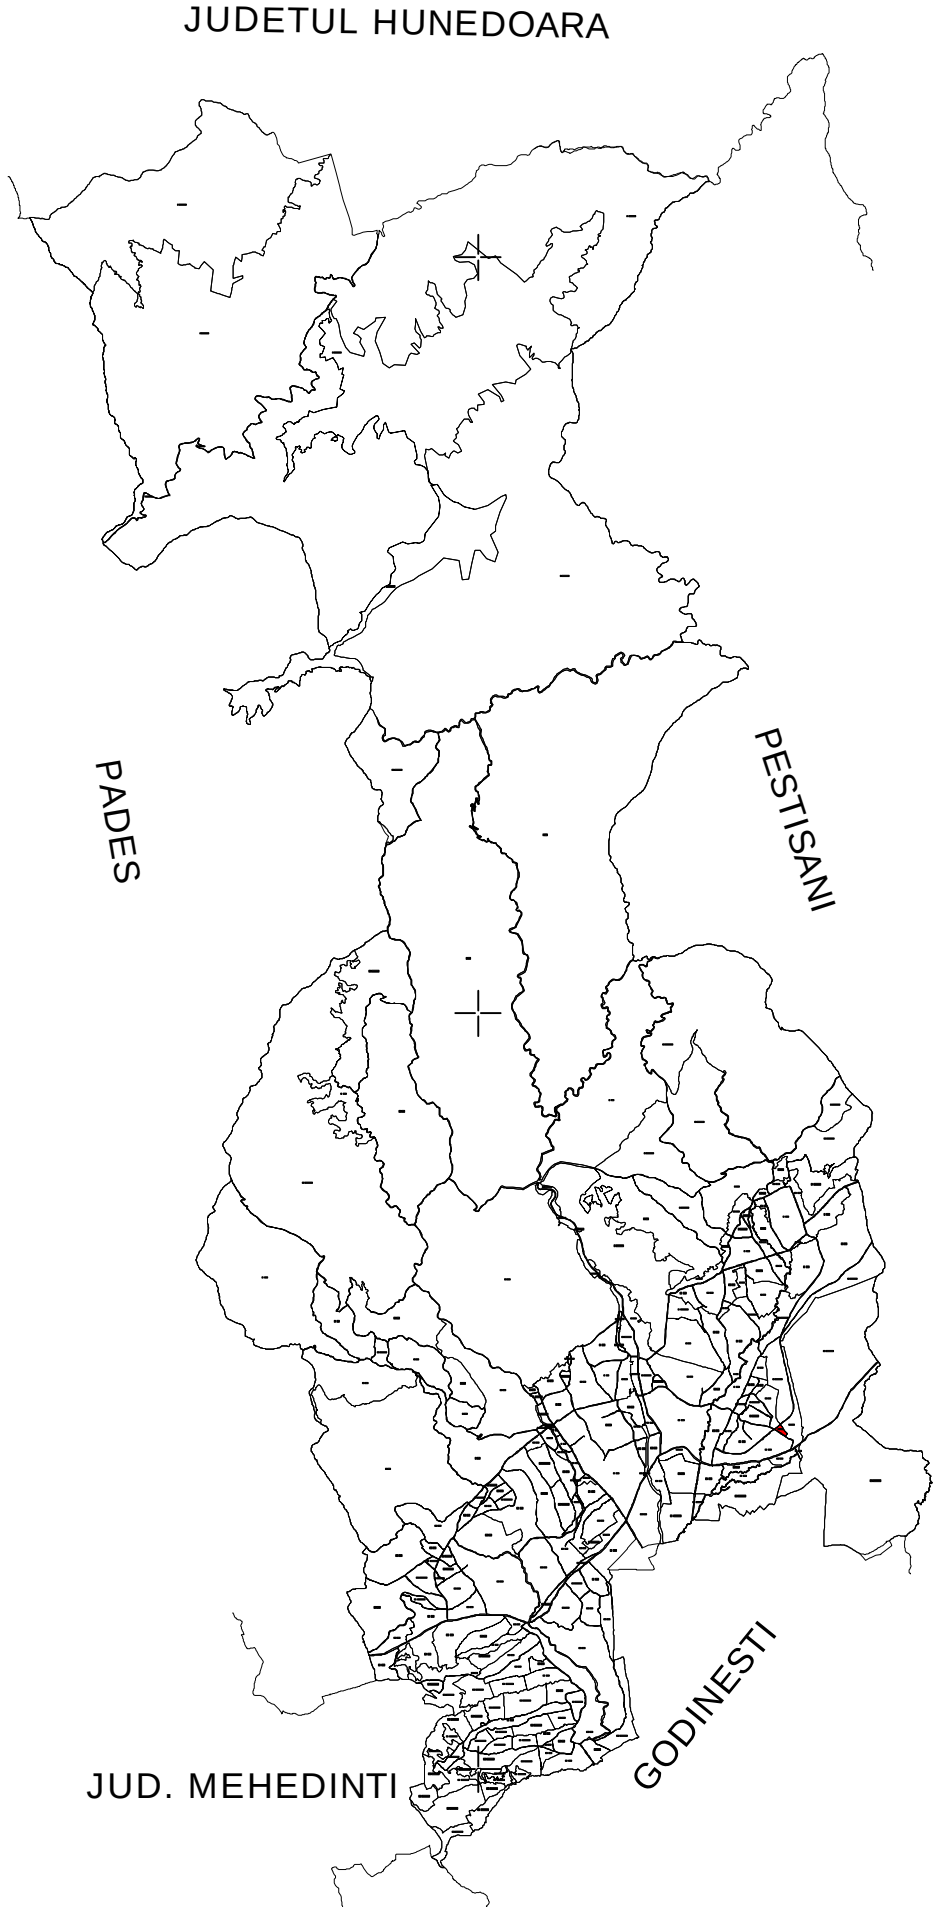


PLAN CADASTRAL
UAT Tismana, Judetul Gorj
Sector cadastral nr. 53
Scara 1:1000
Sistem de proiectie STEREO 70

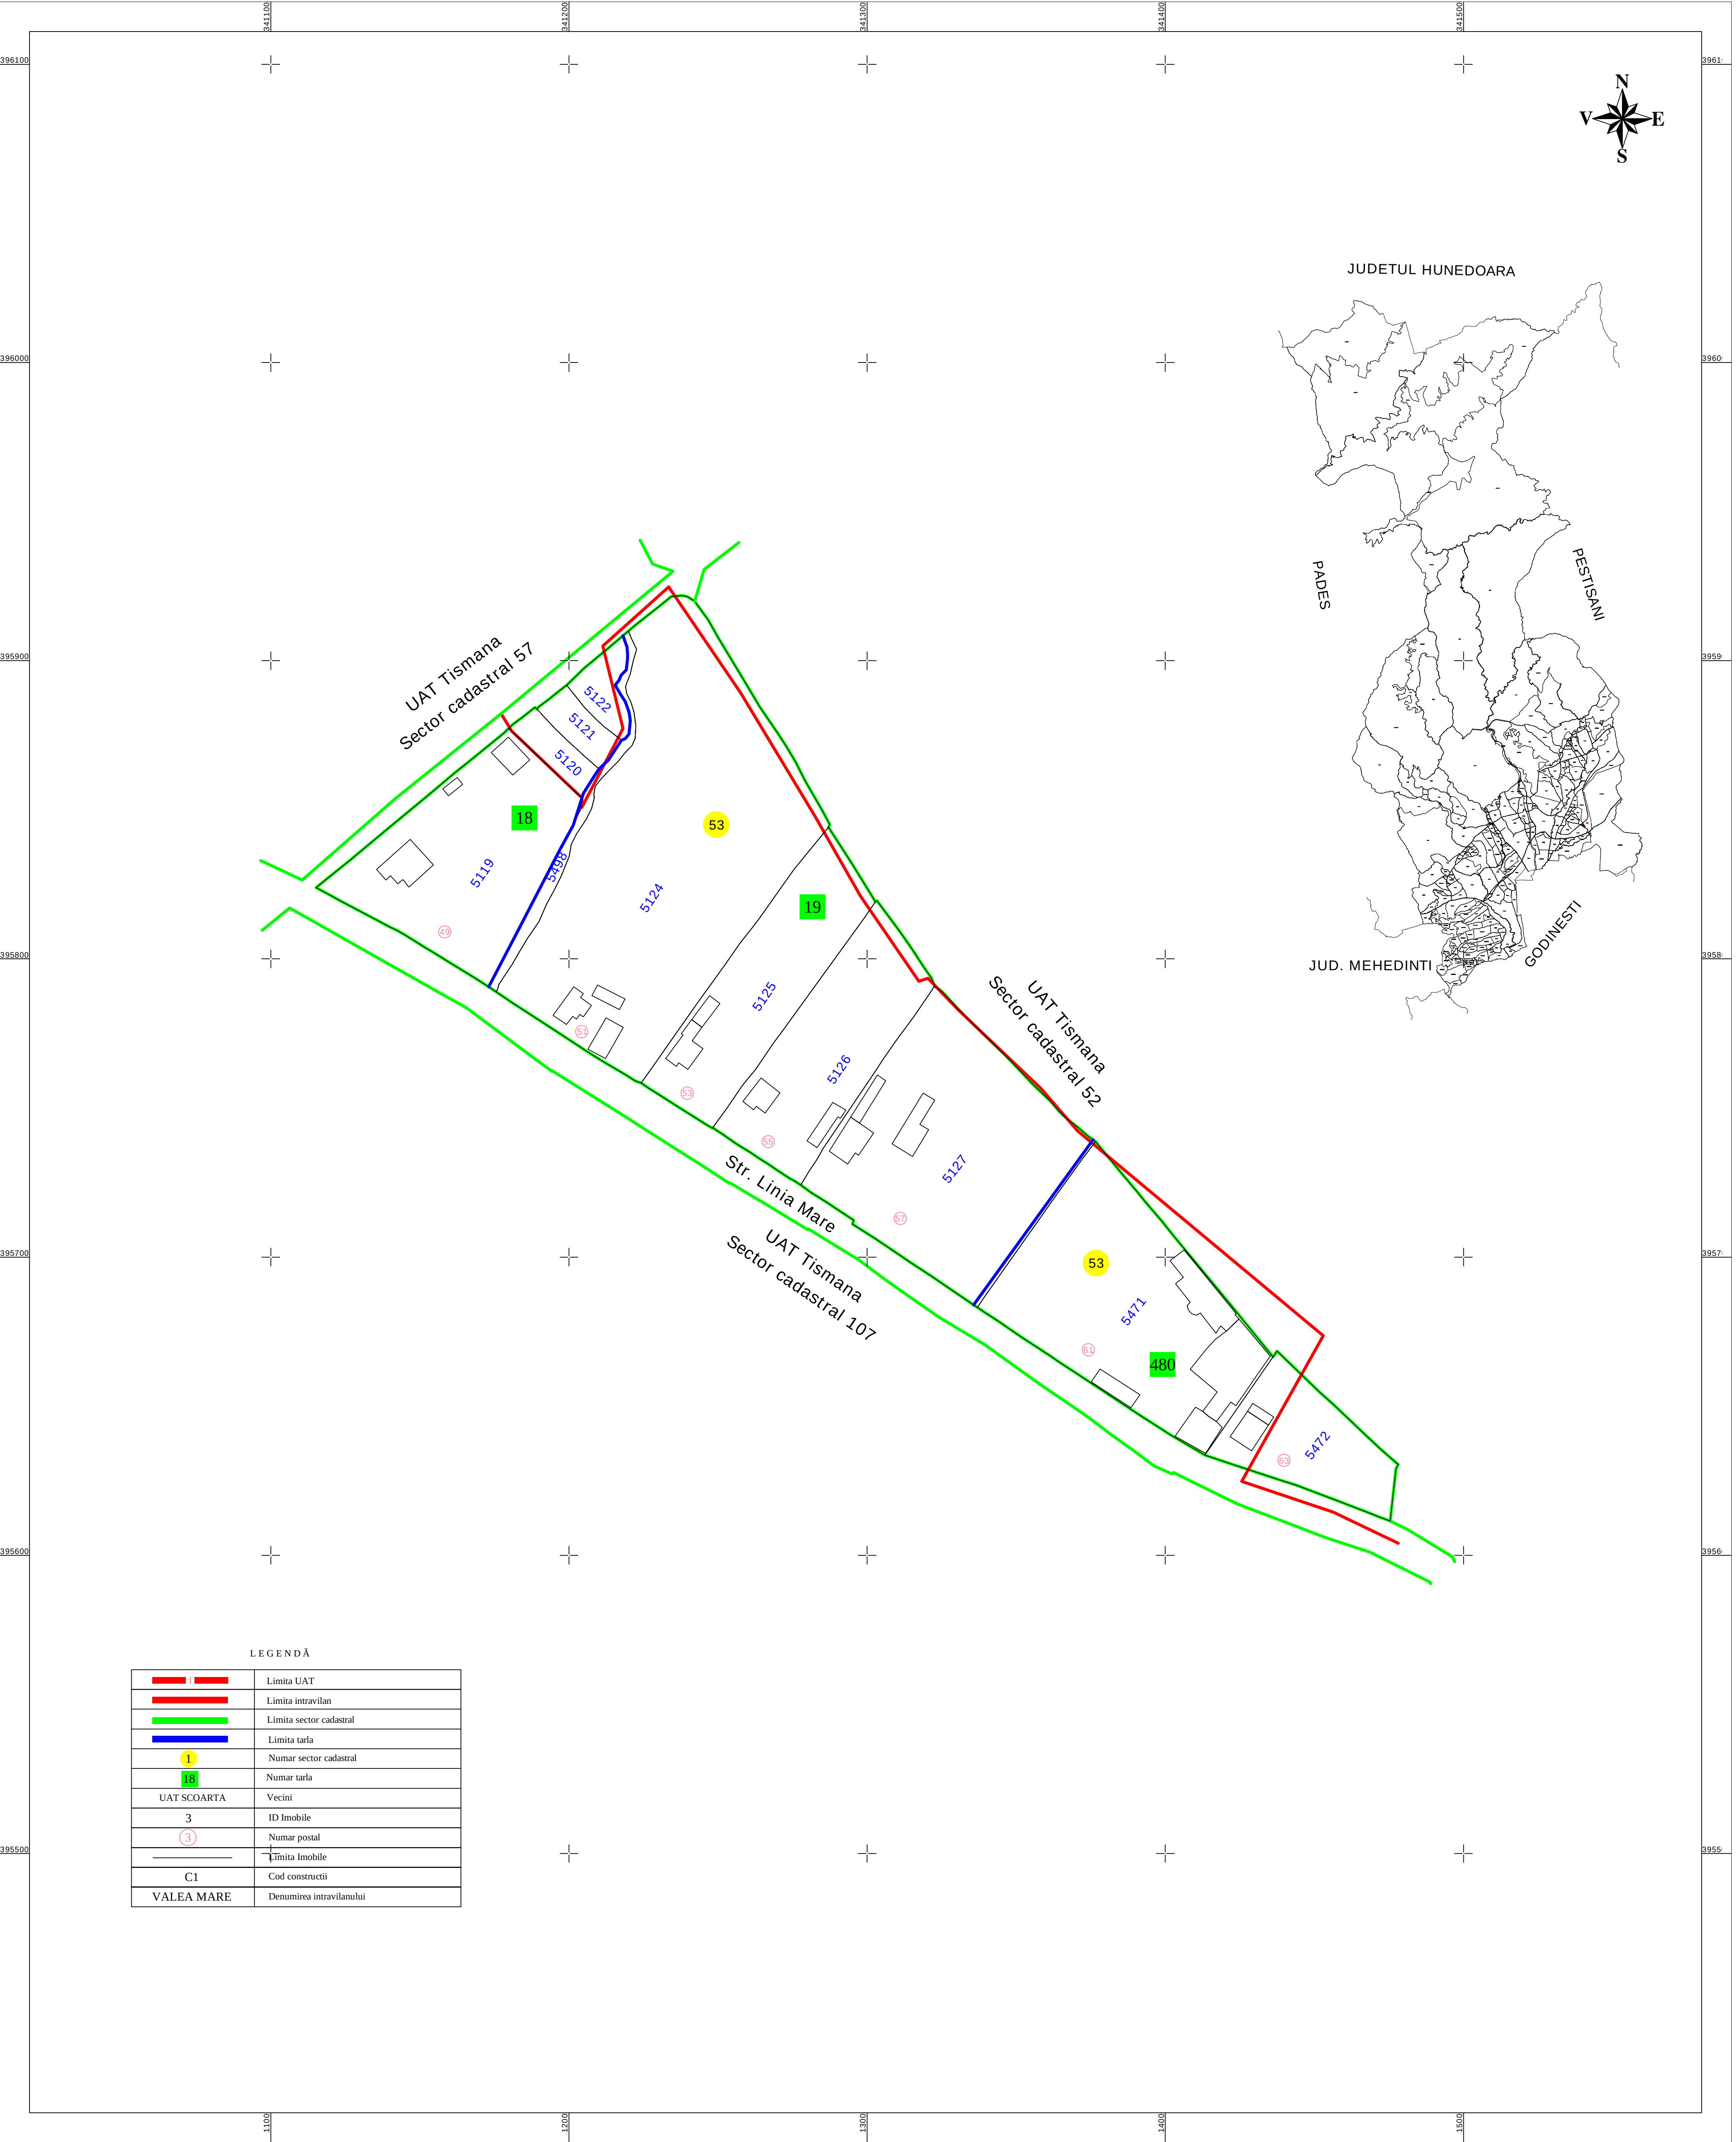

LEGENDĂ

	Limita UAT
	Limita intravilan
	Limita sector cadastral
	Limita tarla
	Numar sector cadastral
	Numar tarla
UAT SCOARTA	Vecini
3	ID Imobile
	Numar postal
	Limita Imobile
C1	Cod constructii
VALEA MARE	Denumirea intravilanului

S.C. TOPOMEDCRIS SRL			ORASUL TISMANA	
Proiectat	ing. Medintu Mircea Adrian		Scara 1:1000	Lucrari de inregistrare sistematica a imobilelor in Sistemul Integrat de Cadastru si Carte funciara UAT-Tismana - Sector 53
Măsurat	SC TOPOMEDCRIS SRL			
Calculat	ing. Medintu Mircea Adrian			
Editat	ing. Medintu Mircea Adrian			
Arhobtat	ina. Medintu Mircea Adrian			
			Data Iauuarie 2025	