



PLAN CADASTRAL
UAT Tismana, Judetul Gorj
Sector cadastral nr. 57
Scara 1:1000
Sistem de proiectie STEREO 70

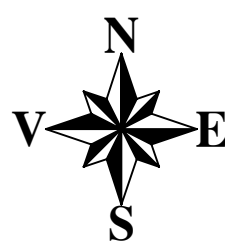

LEGENDĂ	
	Limita UAT
	Limita interavilan
	Limita sector cadastral
	Limita tarla
	Numar sector cadastral
	Numar tarla
	Vecini
	ID Imobile
	Numar postal
	Limita Imobile
	Pod constructii
C1	Denumirea intravilanului
VALEA MARE	

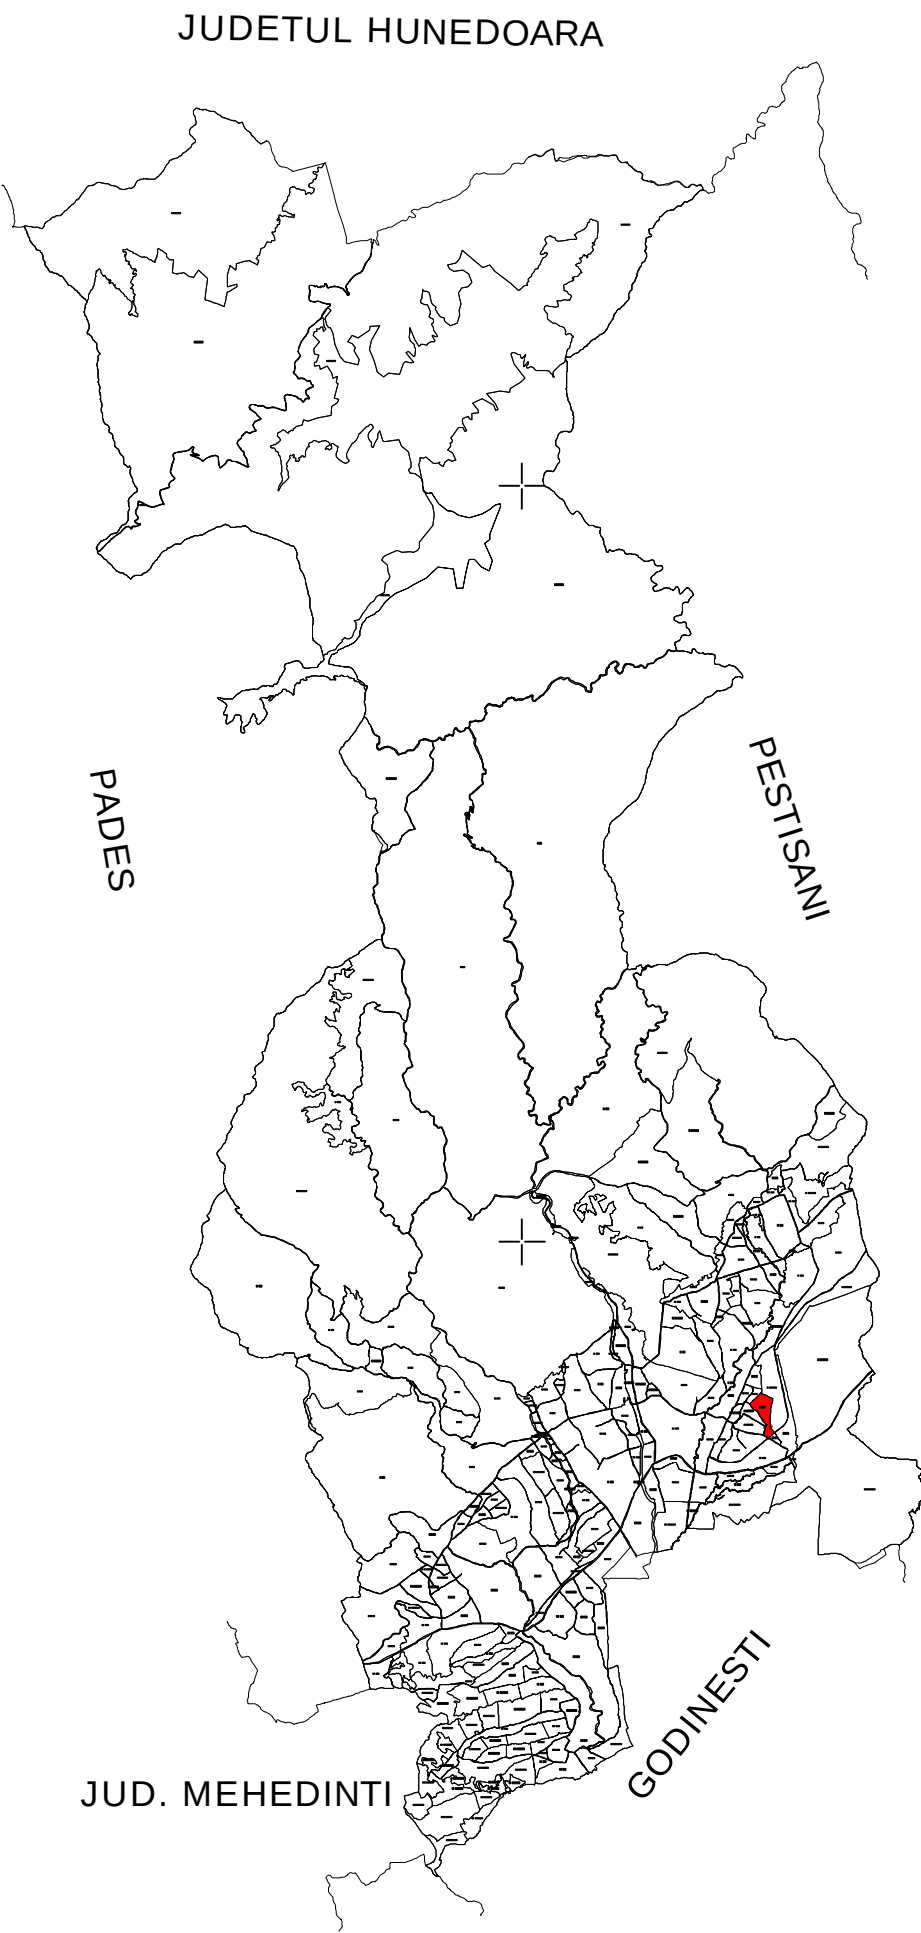

S.C. TOPOMEDCRIS SRL			ORASUL TISMANA	
Proiectat	ing. Mediana Mircea Adrian		Scara 1:1000	<i>Lucrari de inregistrare sistematica a imobilelor in Sistemul Integrat de Cadastru si Carte funciara UAT-Tismana - Sector 57</i>
Marurat	SC TOPOMEDCRIS SRL			
Calculat	ing. Mediana Mircea Adrian			
Editat	ing. Mediana Mircea Adrian			
Agrobat	ing. Mediana Mircea Adrian		Data Iunie 2025	