



PLAN CADASTRAL
UAT Tismana, Judetul Gorj
Sector cadastral nr. 58
Scara 1:1000
Sistem de proiectie STEREO 70

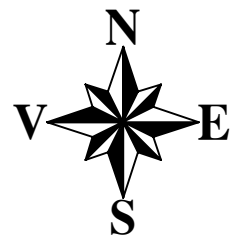

LEGENDĂ	
—	Limita UAT
—	Limita intravilan
—	Limita sector cadastral
—	Limita tarla
1	Numar sector cadastral
15	Numar tarla
UAT SCOARTA	Vecini
3	ID Imobil
3	Numar postal
—	Limita Imobil
C1	Cod constructii
VALEA MARE	Denumirea interavilanelor

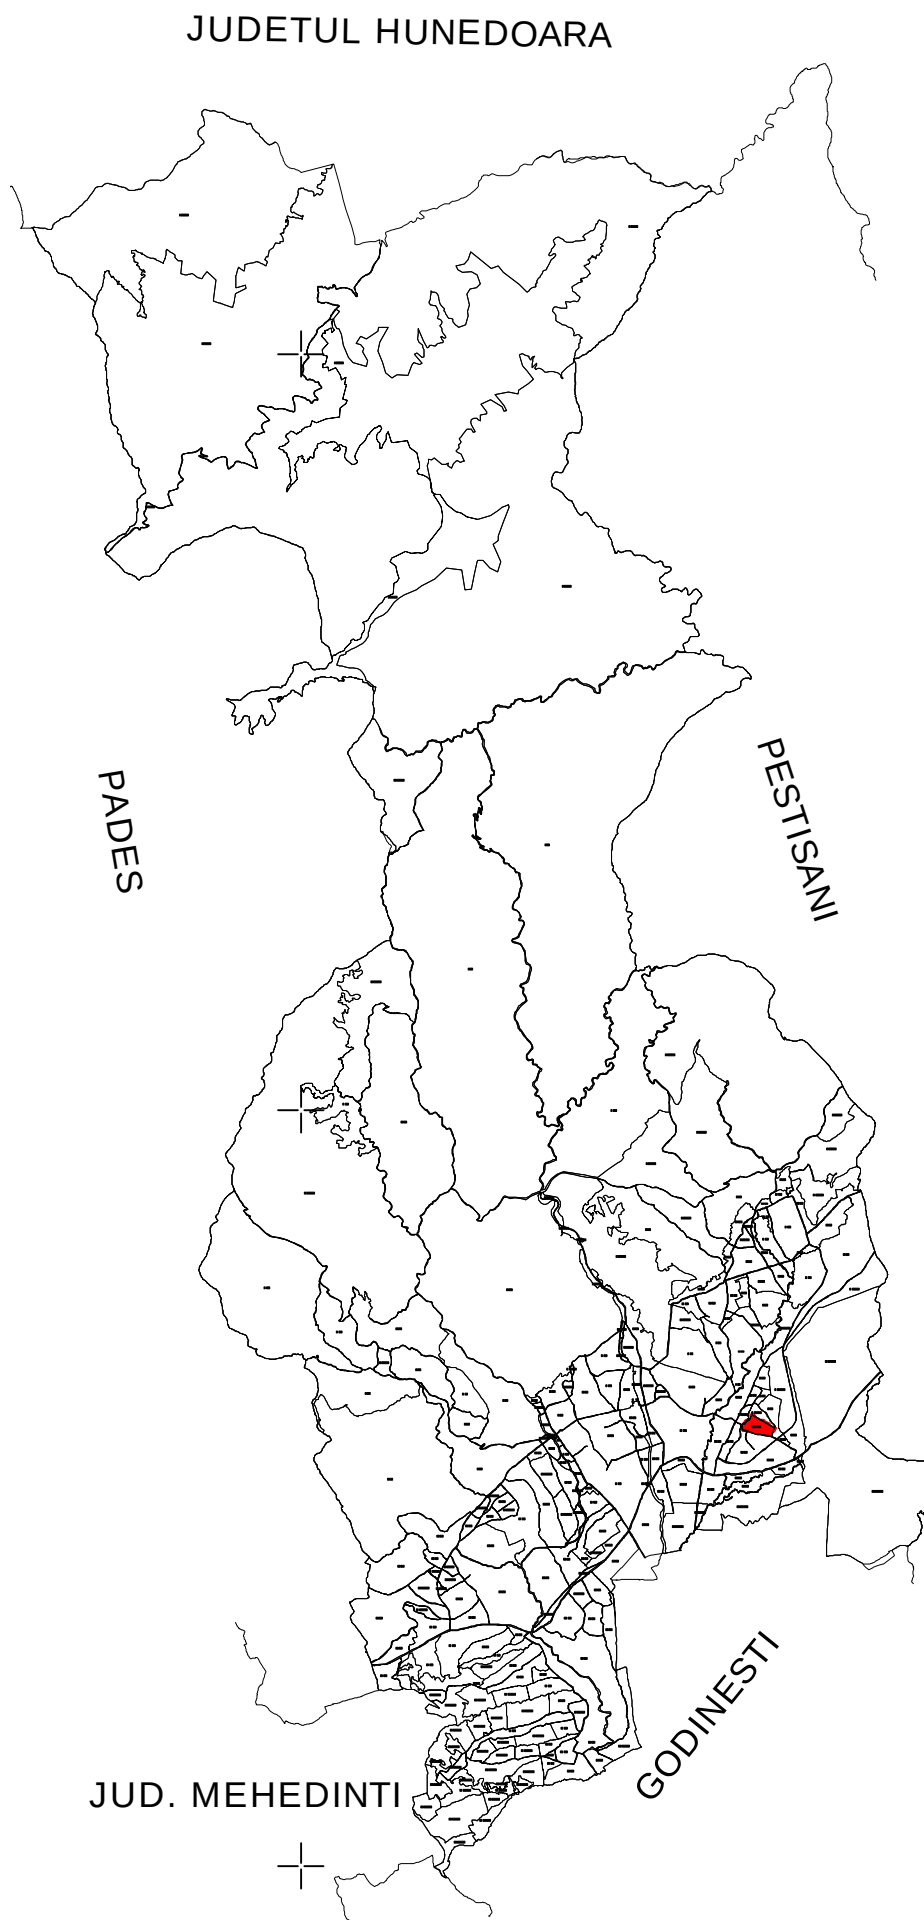

S.C. TOPOMEDCRIS SRL				ORASUL TISMANA	
Proiectant	Ing. Medimu Mircea Adrian			Scara 1:1000	Lucrari de inregistrare sistematica a imobilelor in Sistemul Integrat de Cadastru si Carte Funciara UAT-Tismana - Sector 58
Mașurant	SC TOPOMEDCRIS SRL				
Calculat	Ing. Medimu Mircea Adrian				
Editat	Ing. Medimu Mircea Adrian				
Aprobat	Ing. Medimu Mircea Adrian			Data Iunie 2025	