



PLAN CADASTRAL
UAT Tismana, Judetul Gorj
Sector cadastral nr. 59
Scara 1:1000
Sistem de proiectie STEREO 70

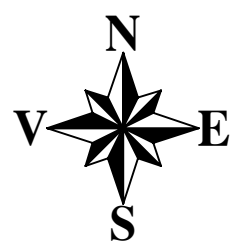

LEGENDĂ	
	Limita UAT
	Limita interavlan
	Limita sector cadastral
	Limita tarla
1	Numar sector cadastral
10	Numar tarla
UAT SCOARTA	Vecini
3	ID Imobile
3	Numar postal
	Limita Imobile
C1	Cod constructii
VALEA MARE	Denumirea interavlanului

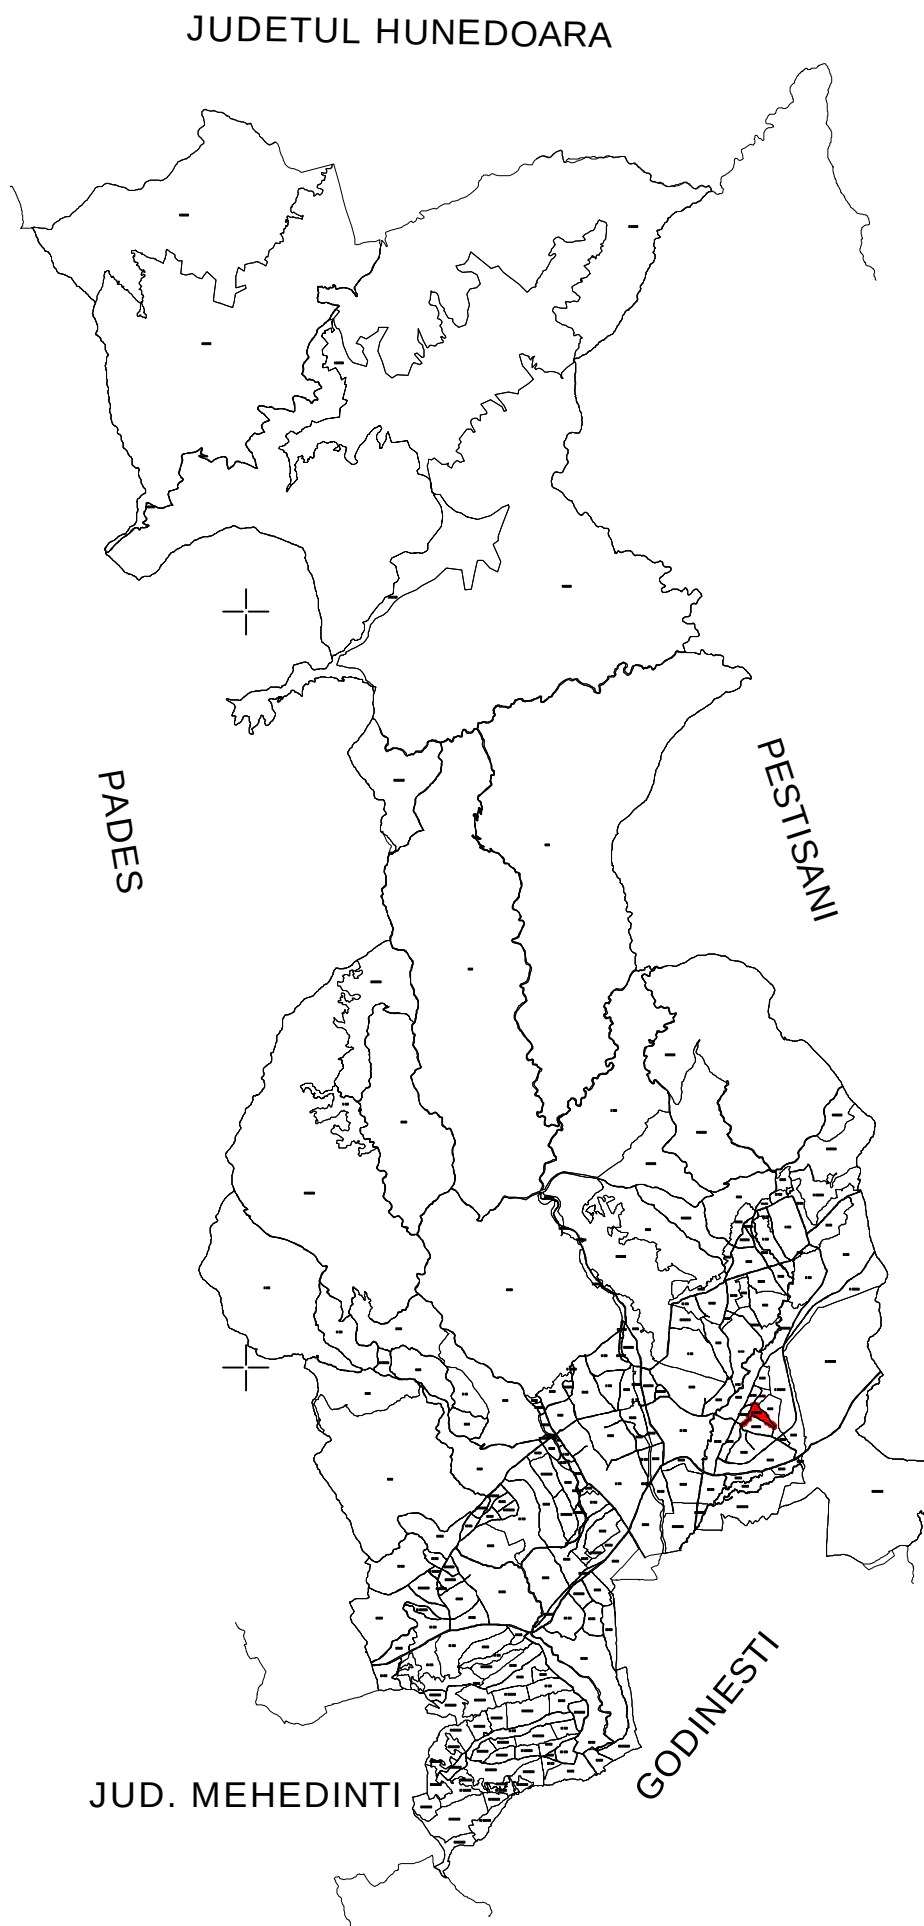

S.C. TOPOMEDCRIS SRL				ORASUL TISMANA	
Proiectat	Ing. Medimu Mircea Adrian			Scara 1:1000	Lucrari de inregistrare sistematica a imobilelor in Sistemul Integrat de Cadastru si Carte funciara UAT-Tismana - Sector 59
Marcat	SC TOPOMEDCRIS SRL				
Calculat	Ing. Medimu Mircea Adrian				
Editat	Ing. Medimu Mircea Adrian				
Aprobat	Ing. Medimu Mircea Adrian			Data Iunie 2025	