

PLAN CADASTRAL DE ANSAMBLU



UAT VATA DE JOS, Judetul Hunedoara



Scara 1:2000

Sistem de proiectie STEREO 70

SECTIUNEA : 194/ 245

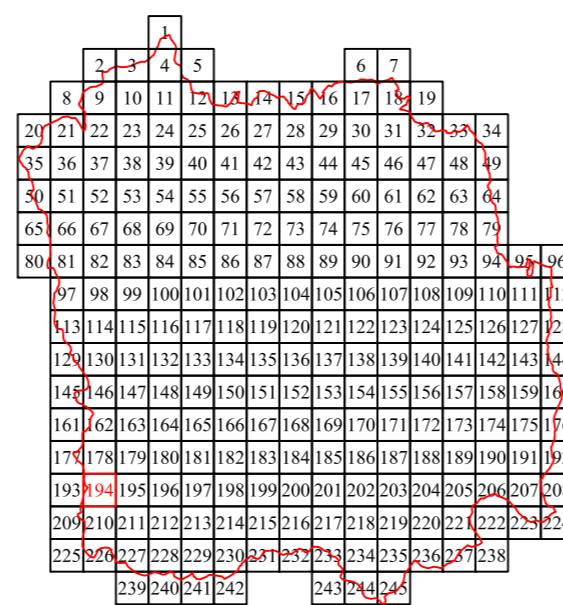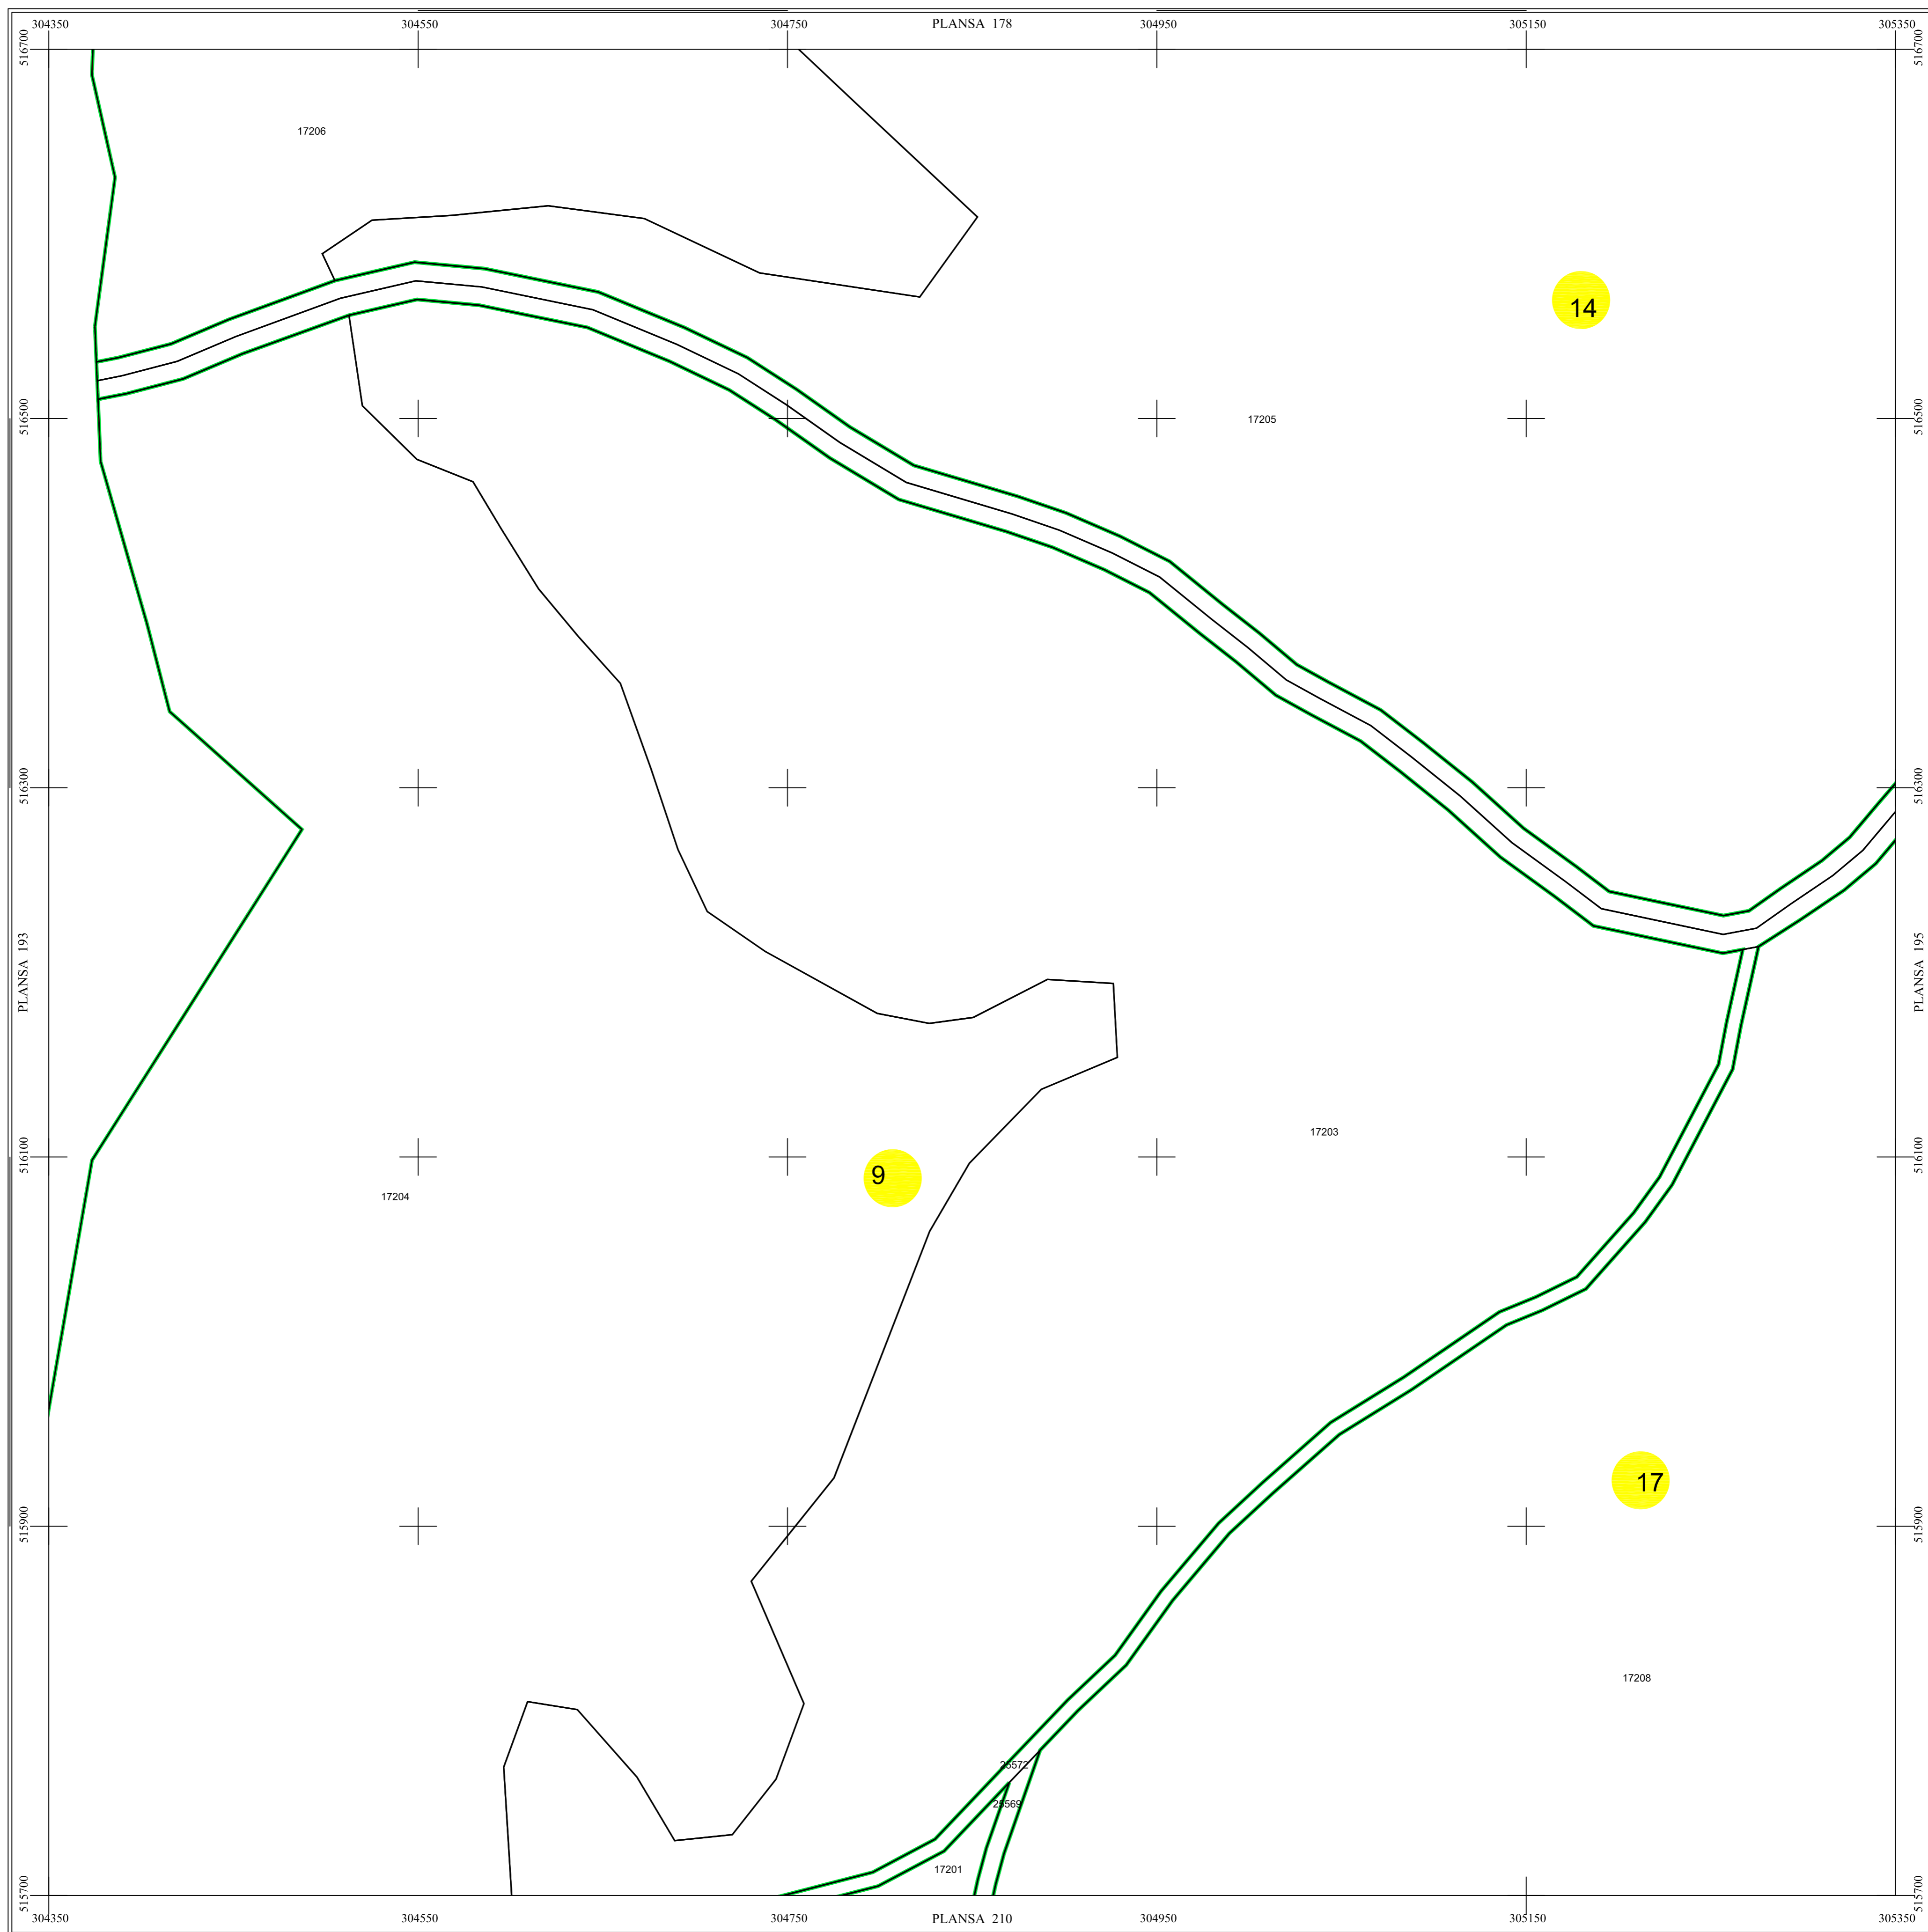

Scara = 1:2000
1 cm pe plan = 20 m pe teren



LEGENDĂ

| | |
|-------------------|-------------------------|
| VATA DE JOS | Denumire localitate |
| | Limita UAT |
| | Limita sector cadastral |
| | Limita intravilan |
| | Numar sector cadastral |
| Com. Baia de Cris | Vecini |

| | | | |
|--------------------------------------|--|---|--|
| S.C. CORNEL & CORNEL TOPOEXIM S.R.L. | | AGENTIA NATIONALA DE CADASTRU SI PUBLICITATE IMOBILIARA | |
| Proiectat ing. Calota Elena Gabriela | | Lucrari de inregistrare sistematica a imobilelor in Sistemul Integrat de Cadastru si Carte funciara UAT VATA DE JOS | |
| Măsurat ing. Dobrita Lucian | | Scara 1:2000 | |
| Calculat ing. Calota Elena Gabriela | | Data aprilie 2021 | |
| Editat ing. Calota Elena Gabriela | | | |
| Aprobat ing. Mogos Daniel Constantin | | | |