


# PLAN CADASTRAL DE ANSAMBLU



UAT VATA DE JOS, Judetul Hunedoara

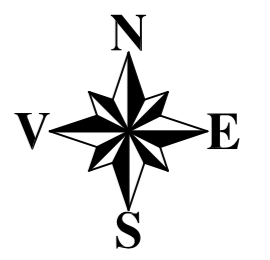

Scara 1:2000

Sistem de proiectie STEREO 70

SECTIUNEA : 202/ 245

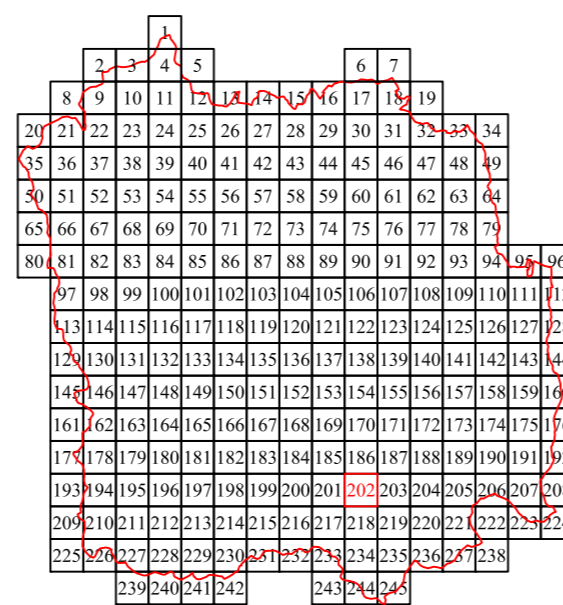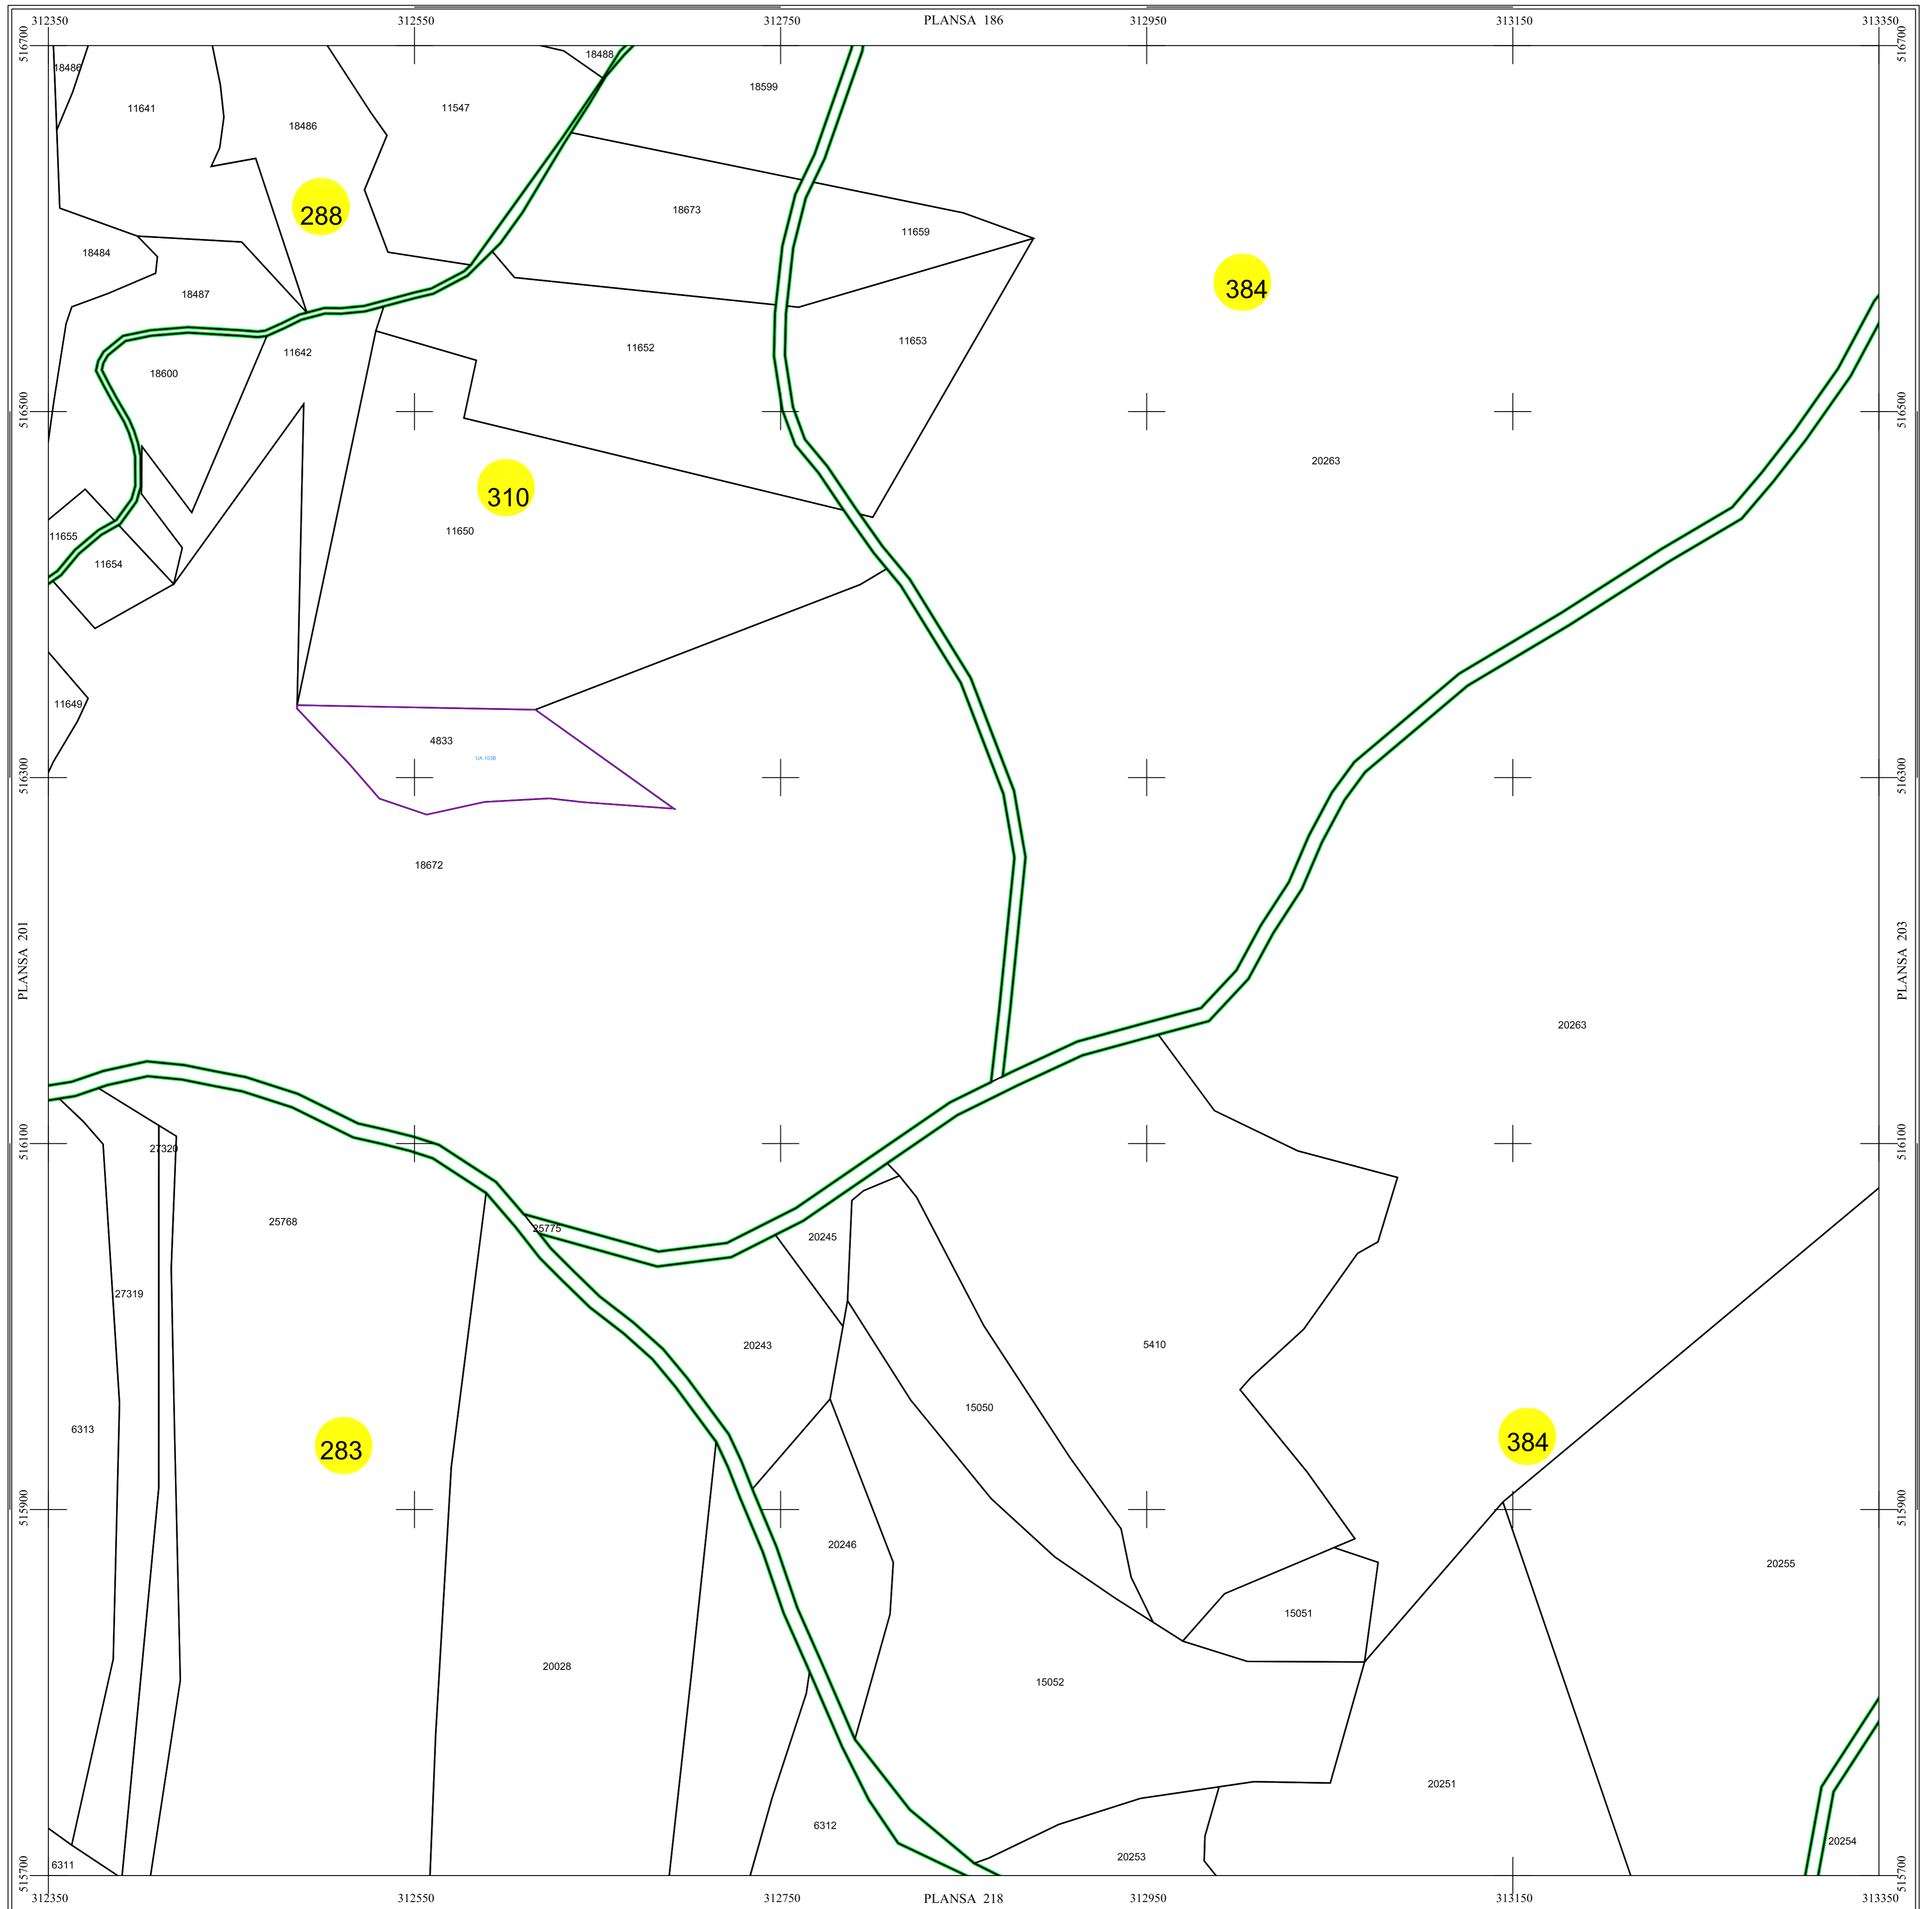

Scara = 1:2000  
1 cm pe plan = 20 m pe teren



LEGENDĂ

VATA DE JOS	Denumire localitate
	Limita UAT
	Limita sector cadastral
	Limita intravilan
	Numar sector cadastral
Com. Baia de Cris	Vecini

S.C. CORNEL & CORNEL TOPOEXIM S.R.L.	
Proiectat	ing. Calota Elena Gabriela
Măsurat	ing. Dobrita Lucian
Calculat	ing. Calota Elena Gabriela
Editat	ing. Calota Elena Gabriela
Aprobat	ing. Mogos Daniel Constantin

AGENTIA NATIONALA DE CADASTRU SI PUBLICITATE IMOBILIARA

Lucrari de inregistrare sistematica a imobilelor in Sistemul Integrat de Cadastru si Carte funciara UAT VATA DE JOS

Scara 1:2000  
Data aprilie 2021