

PLAN CADASTRAL DE ANSAMBLU




UAT VATA DE JOS, Judetul Hunedoara



Scara 1:2000

Sistem de proiectie STEREO 70

SECTIUNEA : 204/ 245

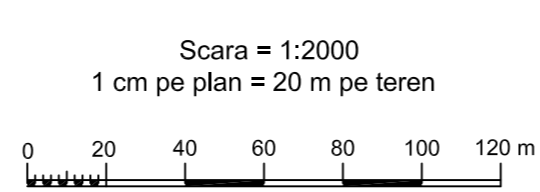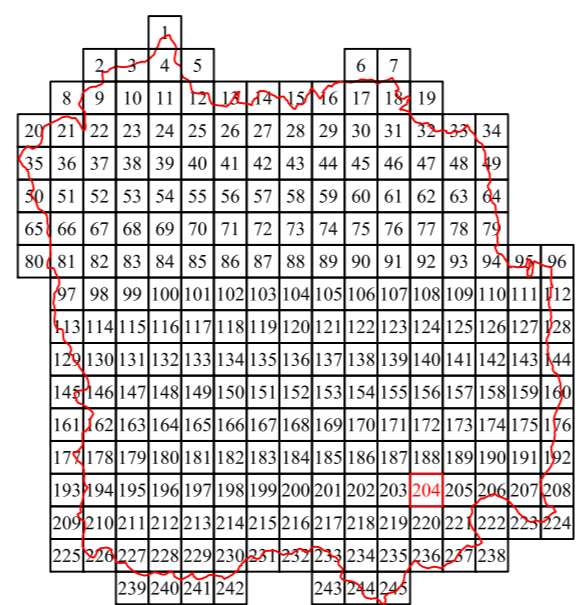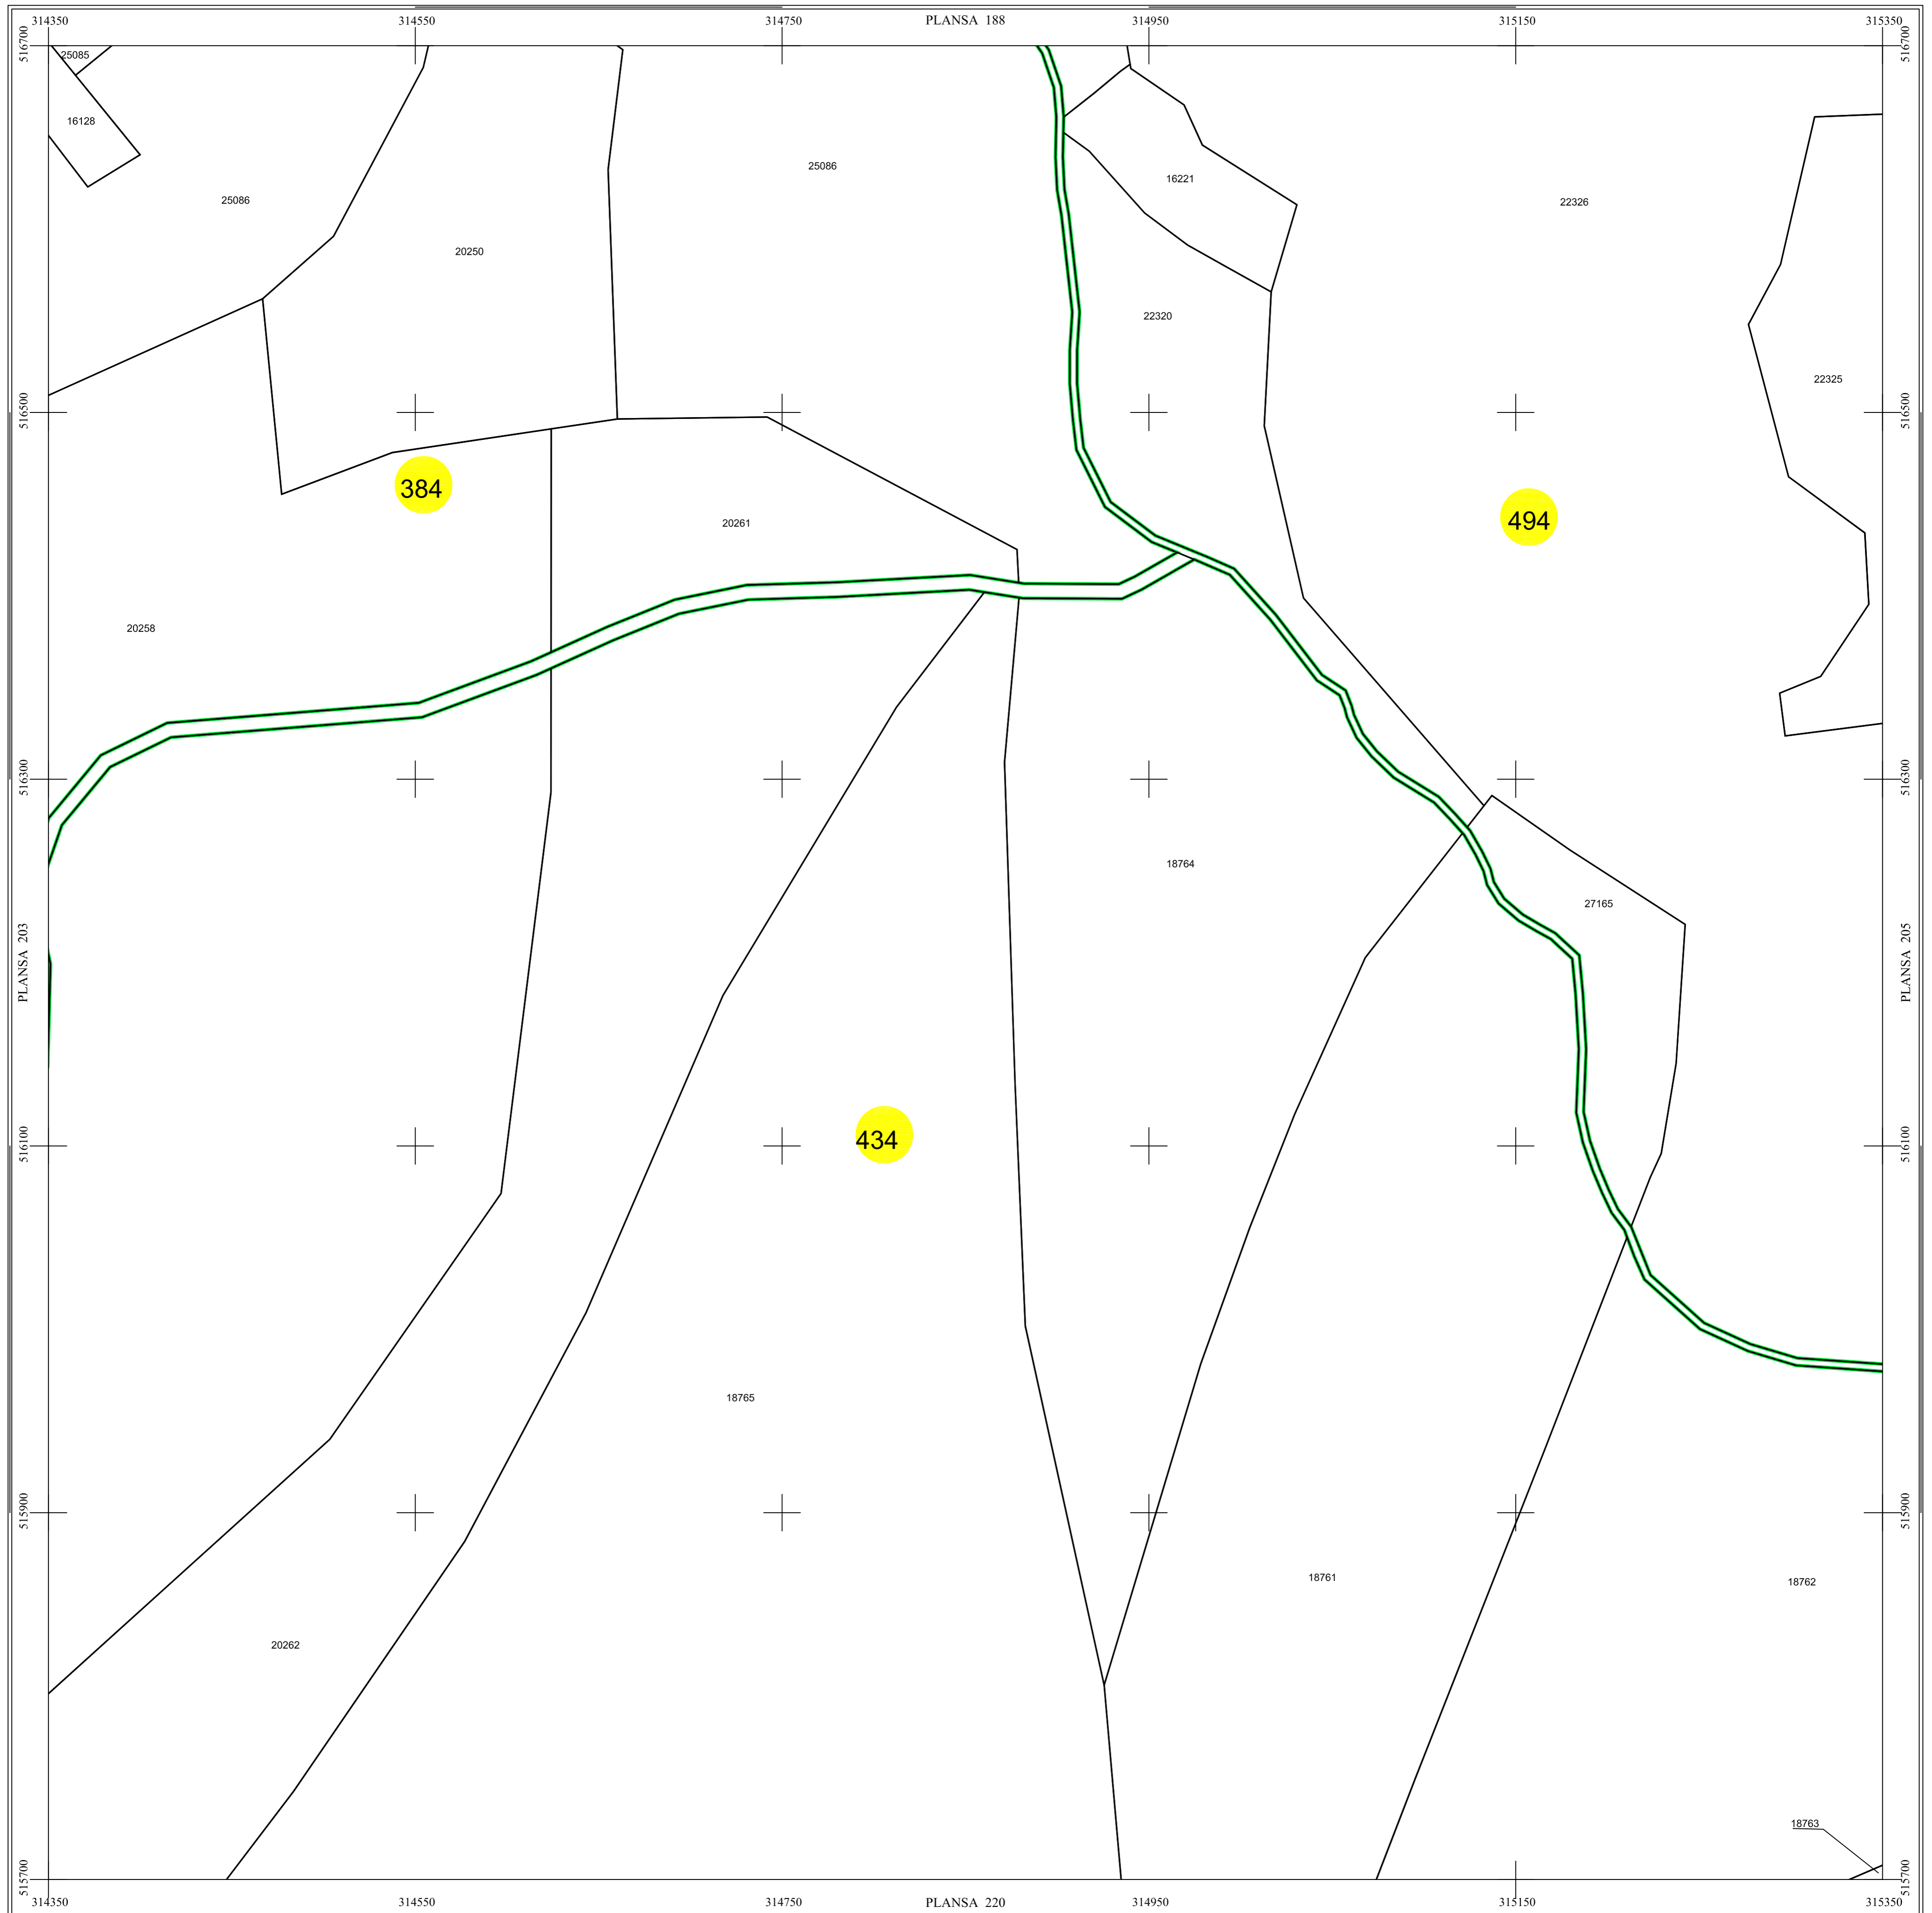

LEGENDĂ

| | |
|-------------------|-------------------------|
| VATA DE JOS | Denumire localitate |
| | Limita UAT |
| | Limita sector cadastral |
| | Limita intravilan |
| | Numar sector cadastral |
| Com. Baia de Cris | Vecini |

| | | | |
|--------------------------------------|------------------------------|---|--|
| S.C. CORNEL & CORNEL TOPOEXIM S.R.L. | | AGENTIA NATIONALA DE CADASTRU SI PUBLICITATE IMOBILIARA | |
| Proiectat | ing. Calota Elena Gabriela | Scara 1:2000 Data aprilie 2021 Lucrari de inregistrare sistematica a imobilelor in Sistemul Integrat de Cadastru si Carte funciara UAT VATA DE JOS | |
| Măsurat | ing. Dobrita Lucian | | |
| Calculat | ing. Calota Elena Gabriela | | |
| Editat | ing. Calota Elena Gabriela | | |
| Aprobat | ing. Mogos Daniel Constantin | | |