


# PLAN CADASTRAL DE ANSAMBLU



UAT VATA DE JOS, Judetul Hunedoara

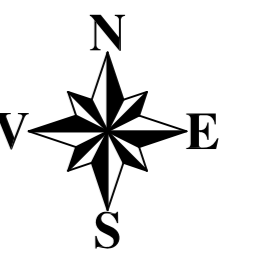

Scara 1:2000

Sistem de proiectie STEREO 70


SECTIUNEA : 152/ 245

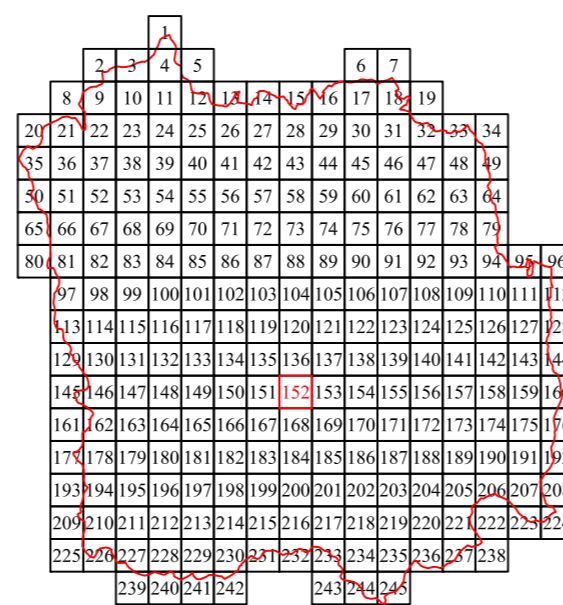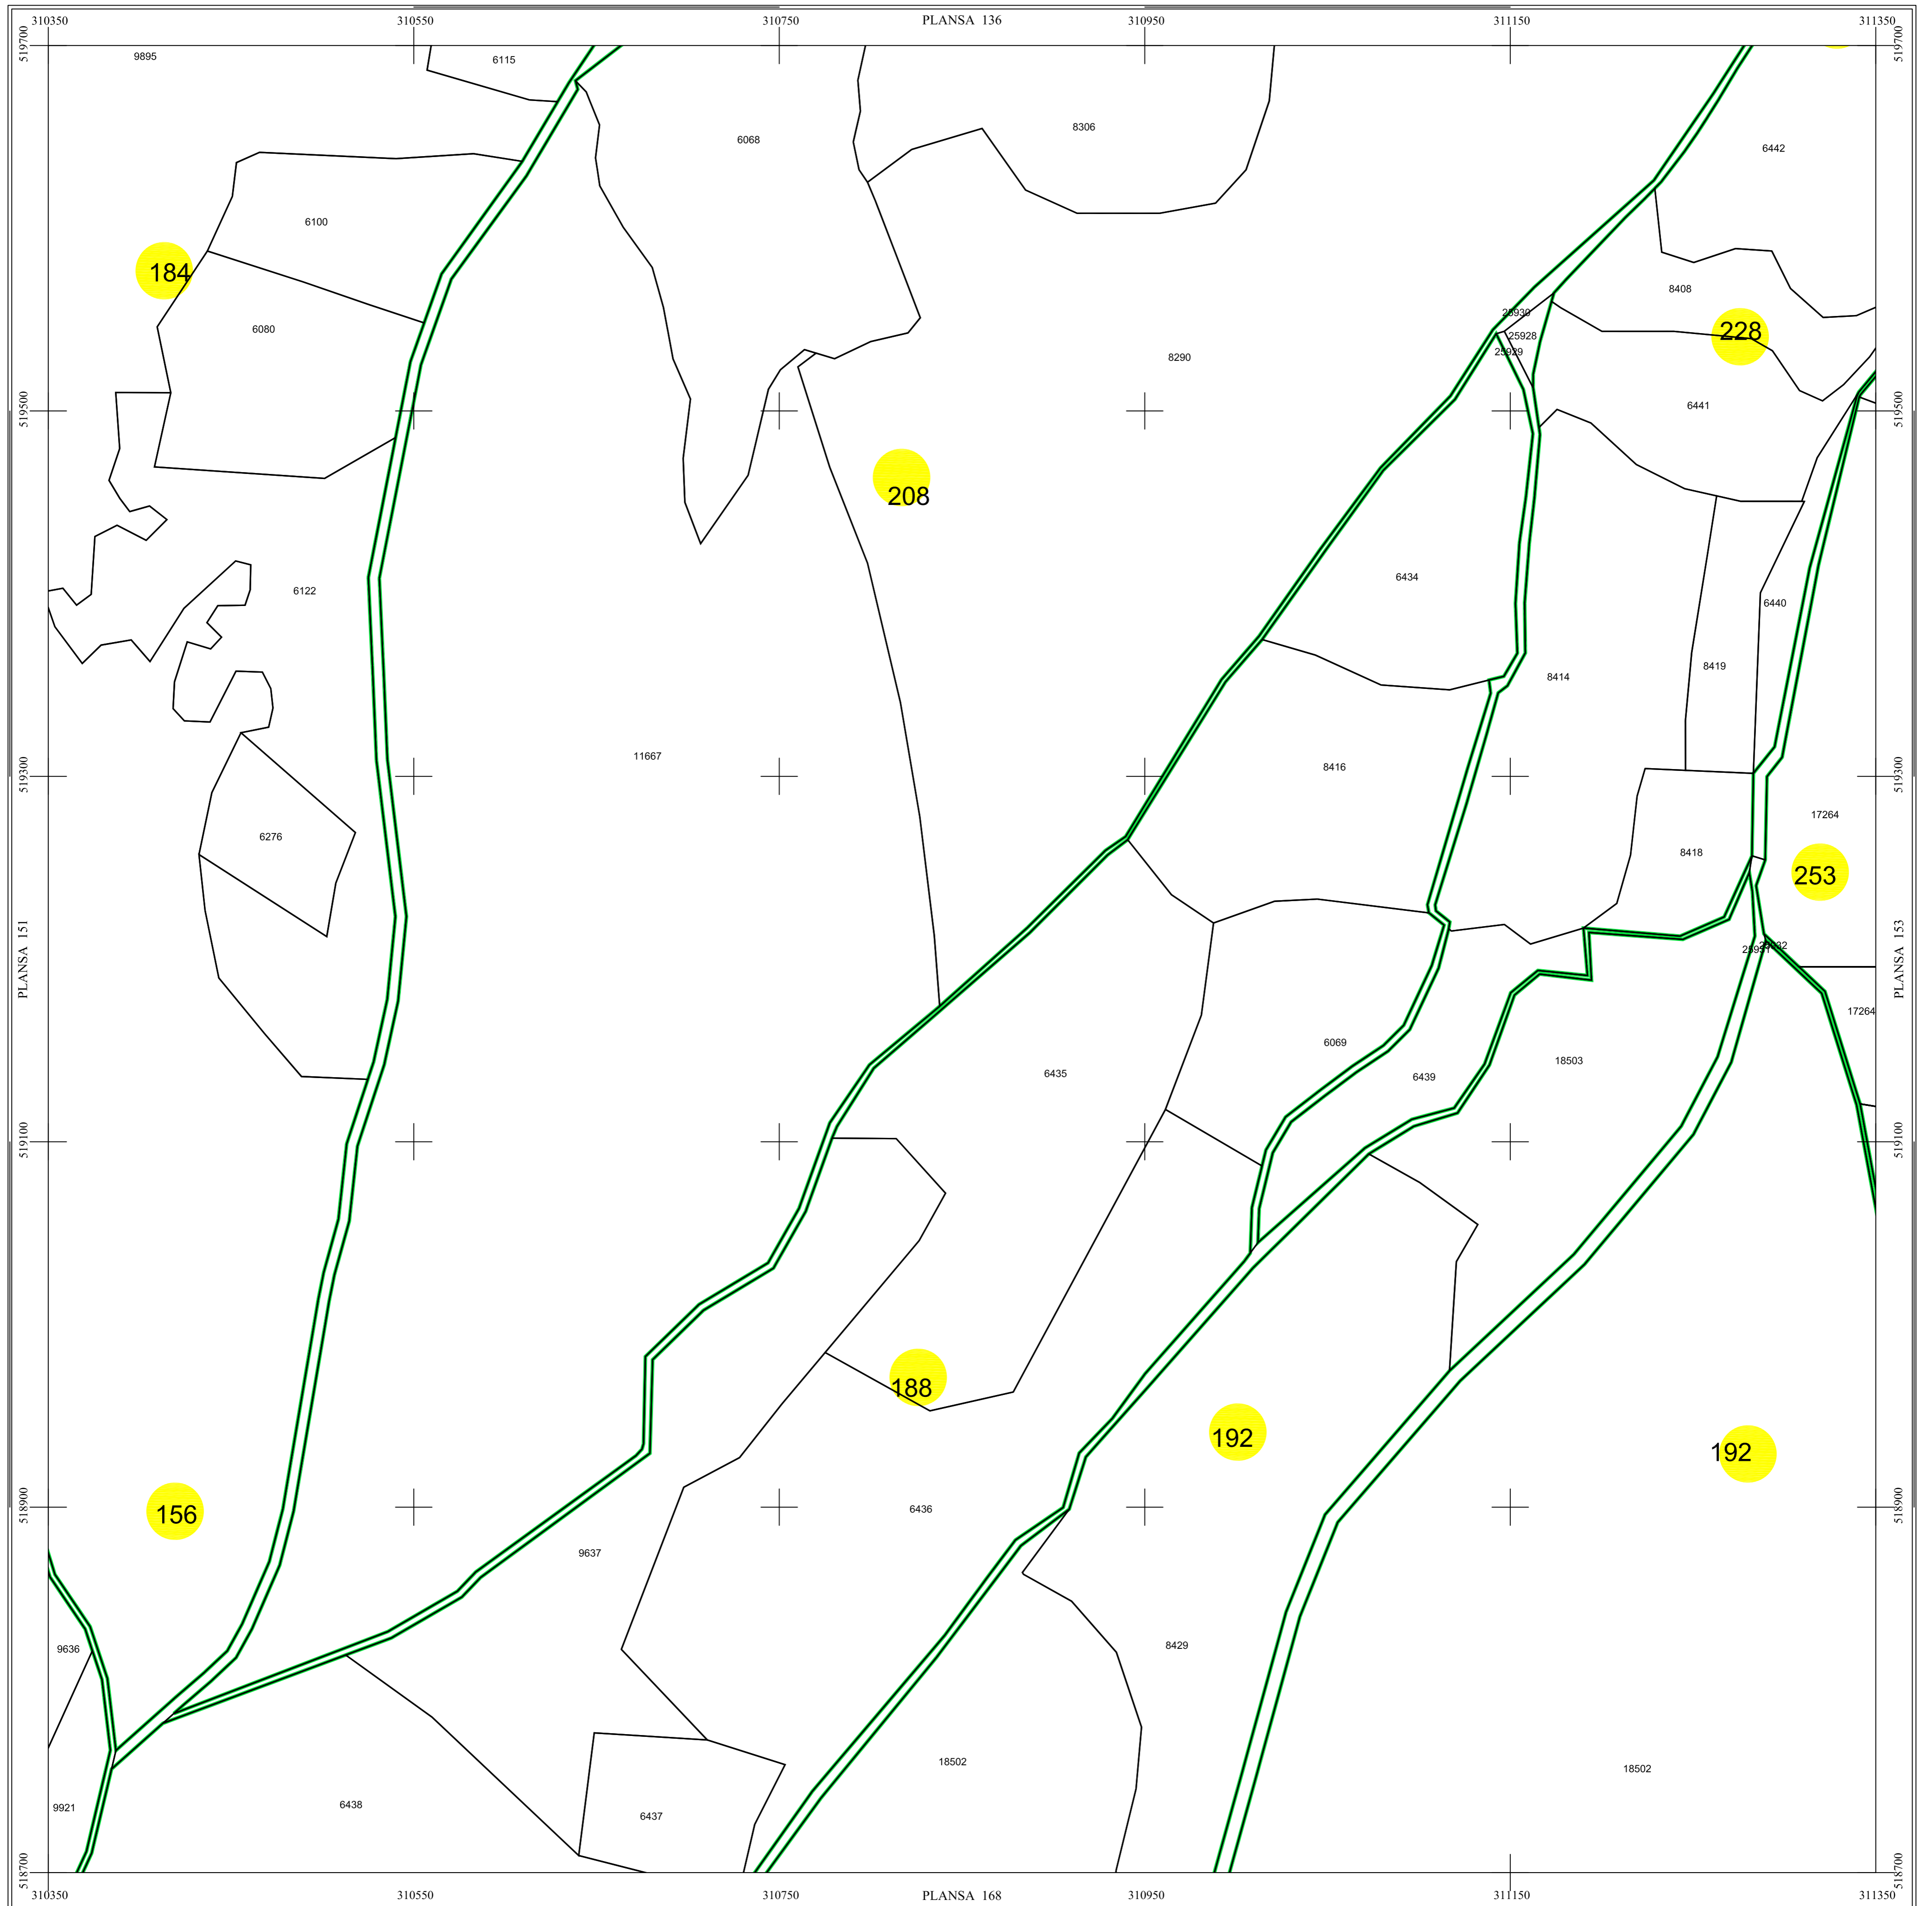

LEGENDĂ

|                   |                         |
|-------------------|-------------------------|
| VATA DE JOS       | Denumire localitate     |
|                   | Limita UAT              |
|                   | Limita sector cadastral |
|                   | Limita intravilan       |
|                   | Numar sector cadastral  |
| Com. Baia de Cris | Vecini                  |

Scara = 1:2000  
1 cm pe plan = 20 m pe teren

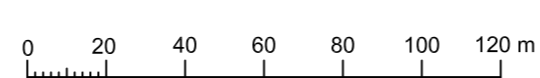

|                                      |                              |
|--------------------------------------|------------------------------|
| S.C. CORNEL & CORNEL TOPOEXIM S.R.L. |                              |
| Proiectat                            | ing. Calota Elena Gabriela   |
| Măsurat                              | ing. Dobrita Lucian          |
| Calculat                             | ing. Calota Elena Gabriela   |
| Editat                               | ing. Calota Elena Gabriela   |
| Aprobat                              | ing. Mogos Daniel Constantin |

AGENTIA NATIONALA DE CADASTRU SI PUBLICITATE IMOBILIARA

Lucrari de inregistrare sistematica a imobilelor in Sistemul Integrat de Cadastru si Carte funciara UAT VATA DE JOS

Scara 1:2000

Data aprilie 2021